


Pipes built into manhole should have a flexible joint as close as feasible to the external face of the structure and the length of the next rocker pipe should be as shown.

Nominal dia (mm)	Effective length (m)
150-600	0.6
601-750	1.00
over 750	1.25

All pipes entering the bottom of the manhole to have soffits level.

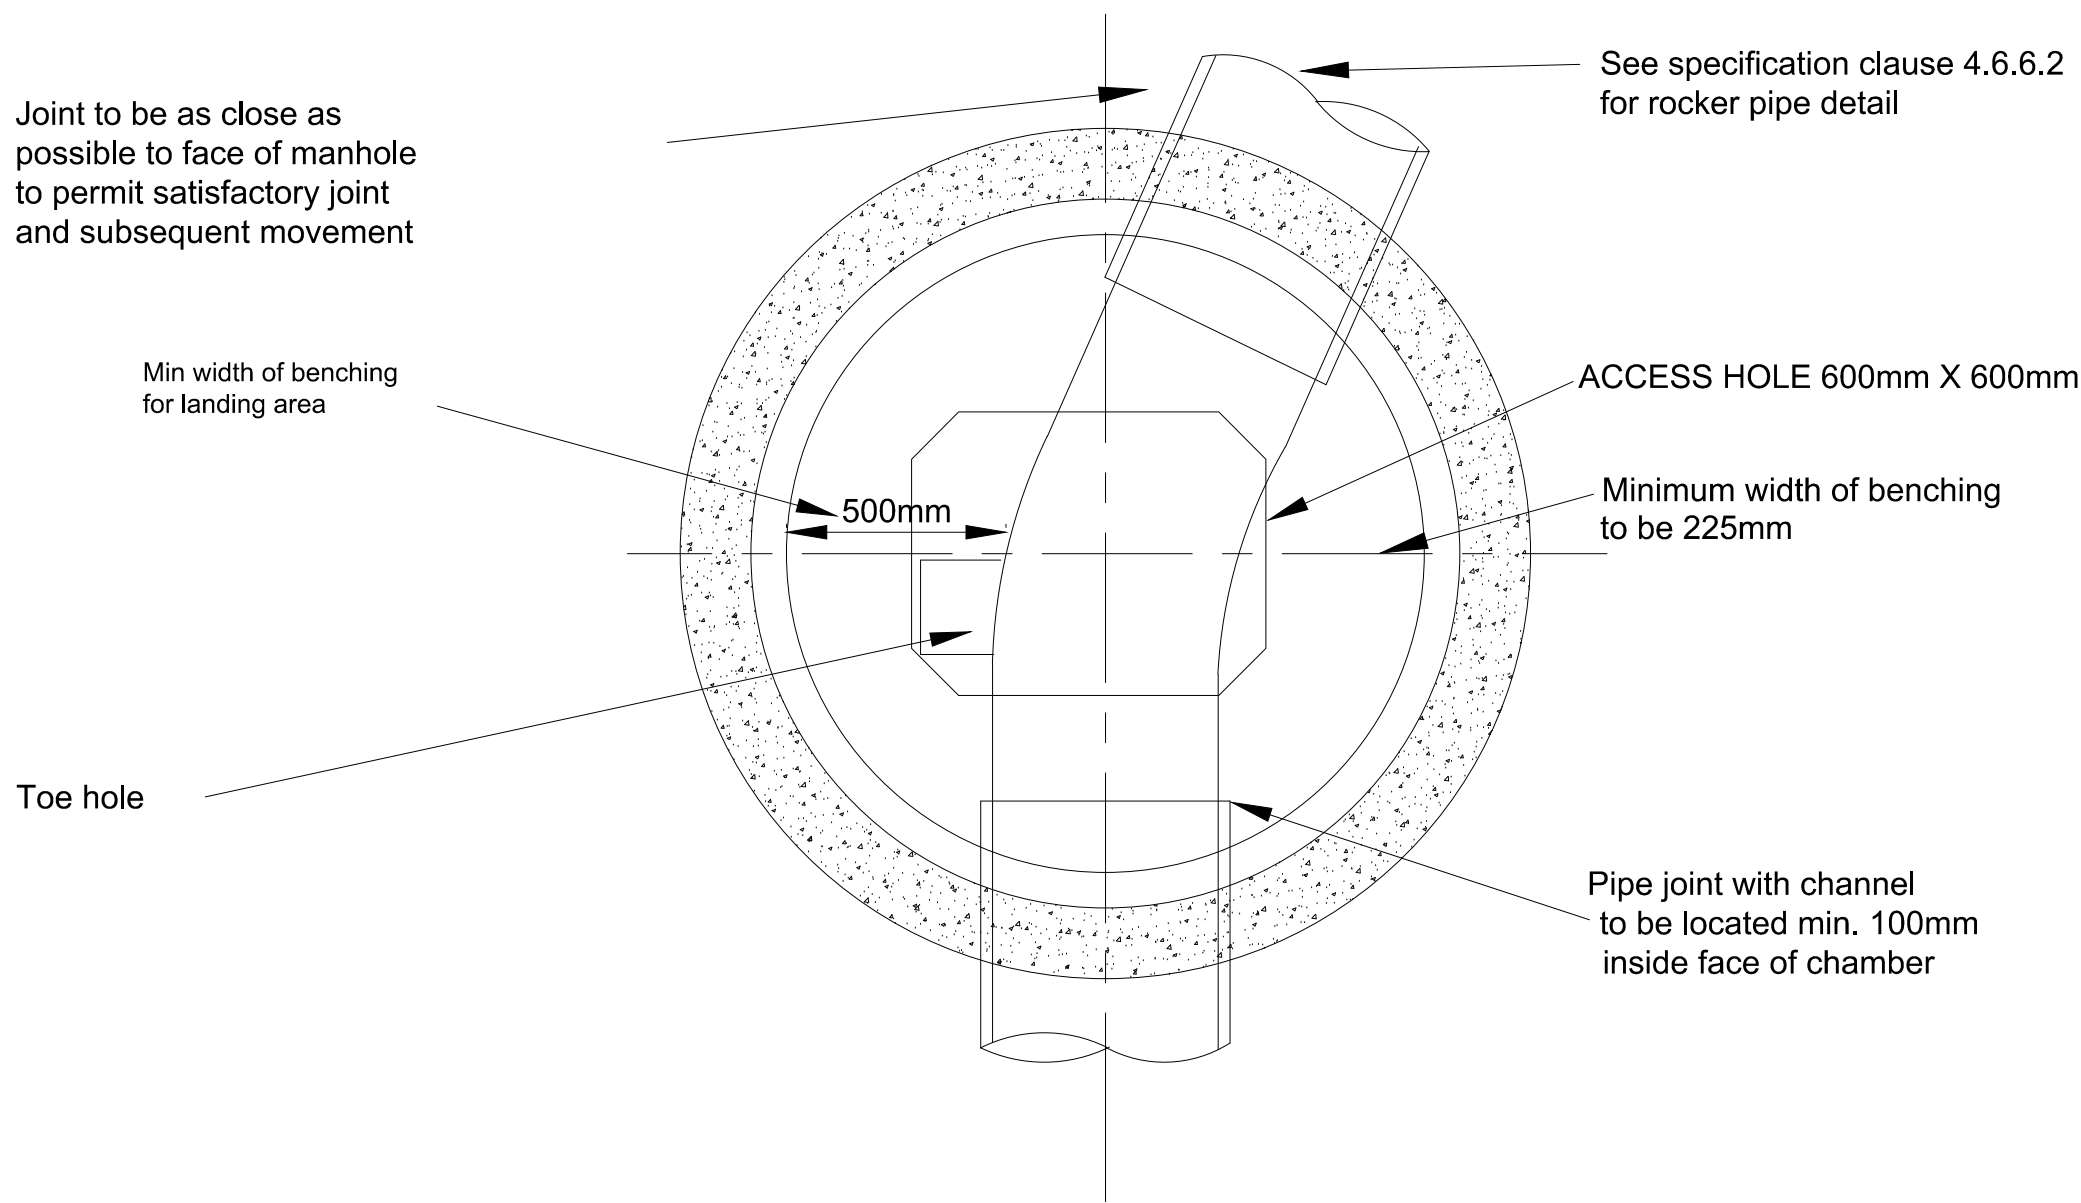

Type A

Depth GL to Soffit of Pipe 3 to 6m

REV	DATE	DESCRIPTION/REASON FOR ISSUE	APPR
<div><div><div>M</div><div>T</div><div>C</div></div><div>ENGINEERING</div><div>MTC Engineering (Cambridge) Ltd. Ground Floor, 24 High Street Whittlesford, Cambridgeshire, CB22 4LT Tel (01223) 837270, fax (01223) 835648 E-mail <a href="mailto:office@mtcengineering.co.uk">office@mtcengineering.co.uk</a></div></div>			
TITLE The Winch, 70 Main Road West Winch, Norfolk Norfolk County Council Construction Specification			
ORIG J.T.C	DATE November 2018		
CHKD	SCALE N.T.S @ A1		
APPR	DRAWING NO 2274-99		
REV -			
©This drawing and the works depicted are the copyright of MTC Engineering (Cambridge) Ltd and may not be reproduced or amended except by written permission. No liability will be accepted for amendments made by other persons.			