



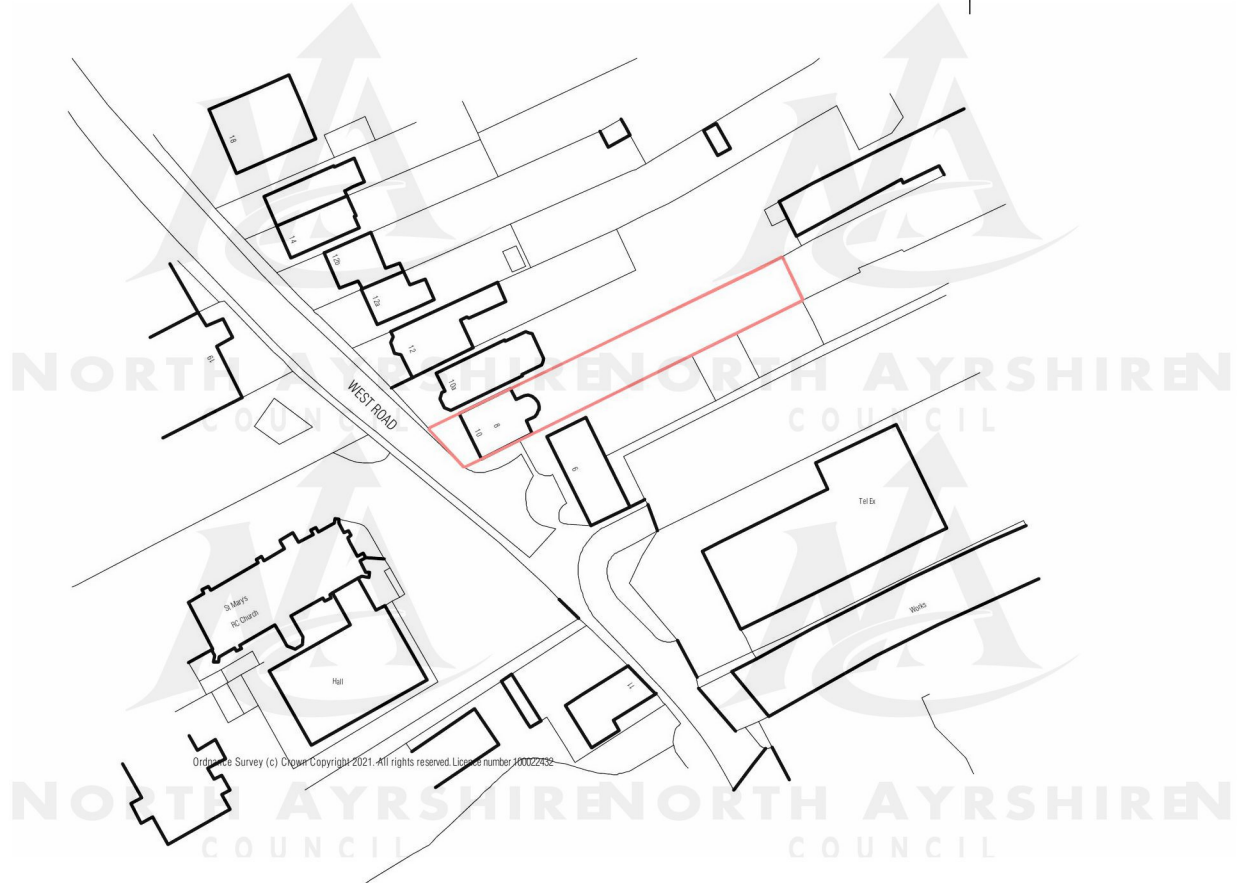

scale 1:1250

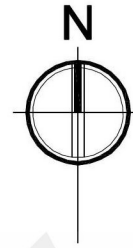

Ordnance Survey (c) Crown Copyright 2021. All rights reserved. Licence number 100022152

LOCATION PLAN 1:1250

## AYRSHIRE ARCHITECTURE

Chartered Architectural Technologist

2 Turnberry Wynd, IRVINE KA11 4DP  
 tel 07917 272381  
 email ayrshirearchitecture@gmail.com



**PROJECT DETAILS:**  
 Proposed internal alterations  
 at  
 10 West Road, Irvine  
 for  
 Miss Bannister and Mr Nash

**PROJECT REFERENCE:**  
 Bannister & Nash 2044

DATE:	SCALE:	PAPER SIZE:	DRAWN BY:	DRG No:
Feb 2021	as shown	A4	AMcC	Loc

**REVISIONS:**