




Existing Rear Elevation 1:50 @ A3

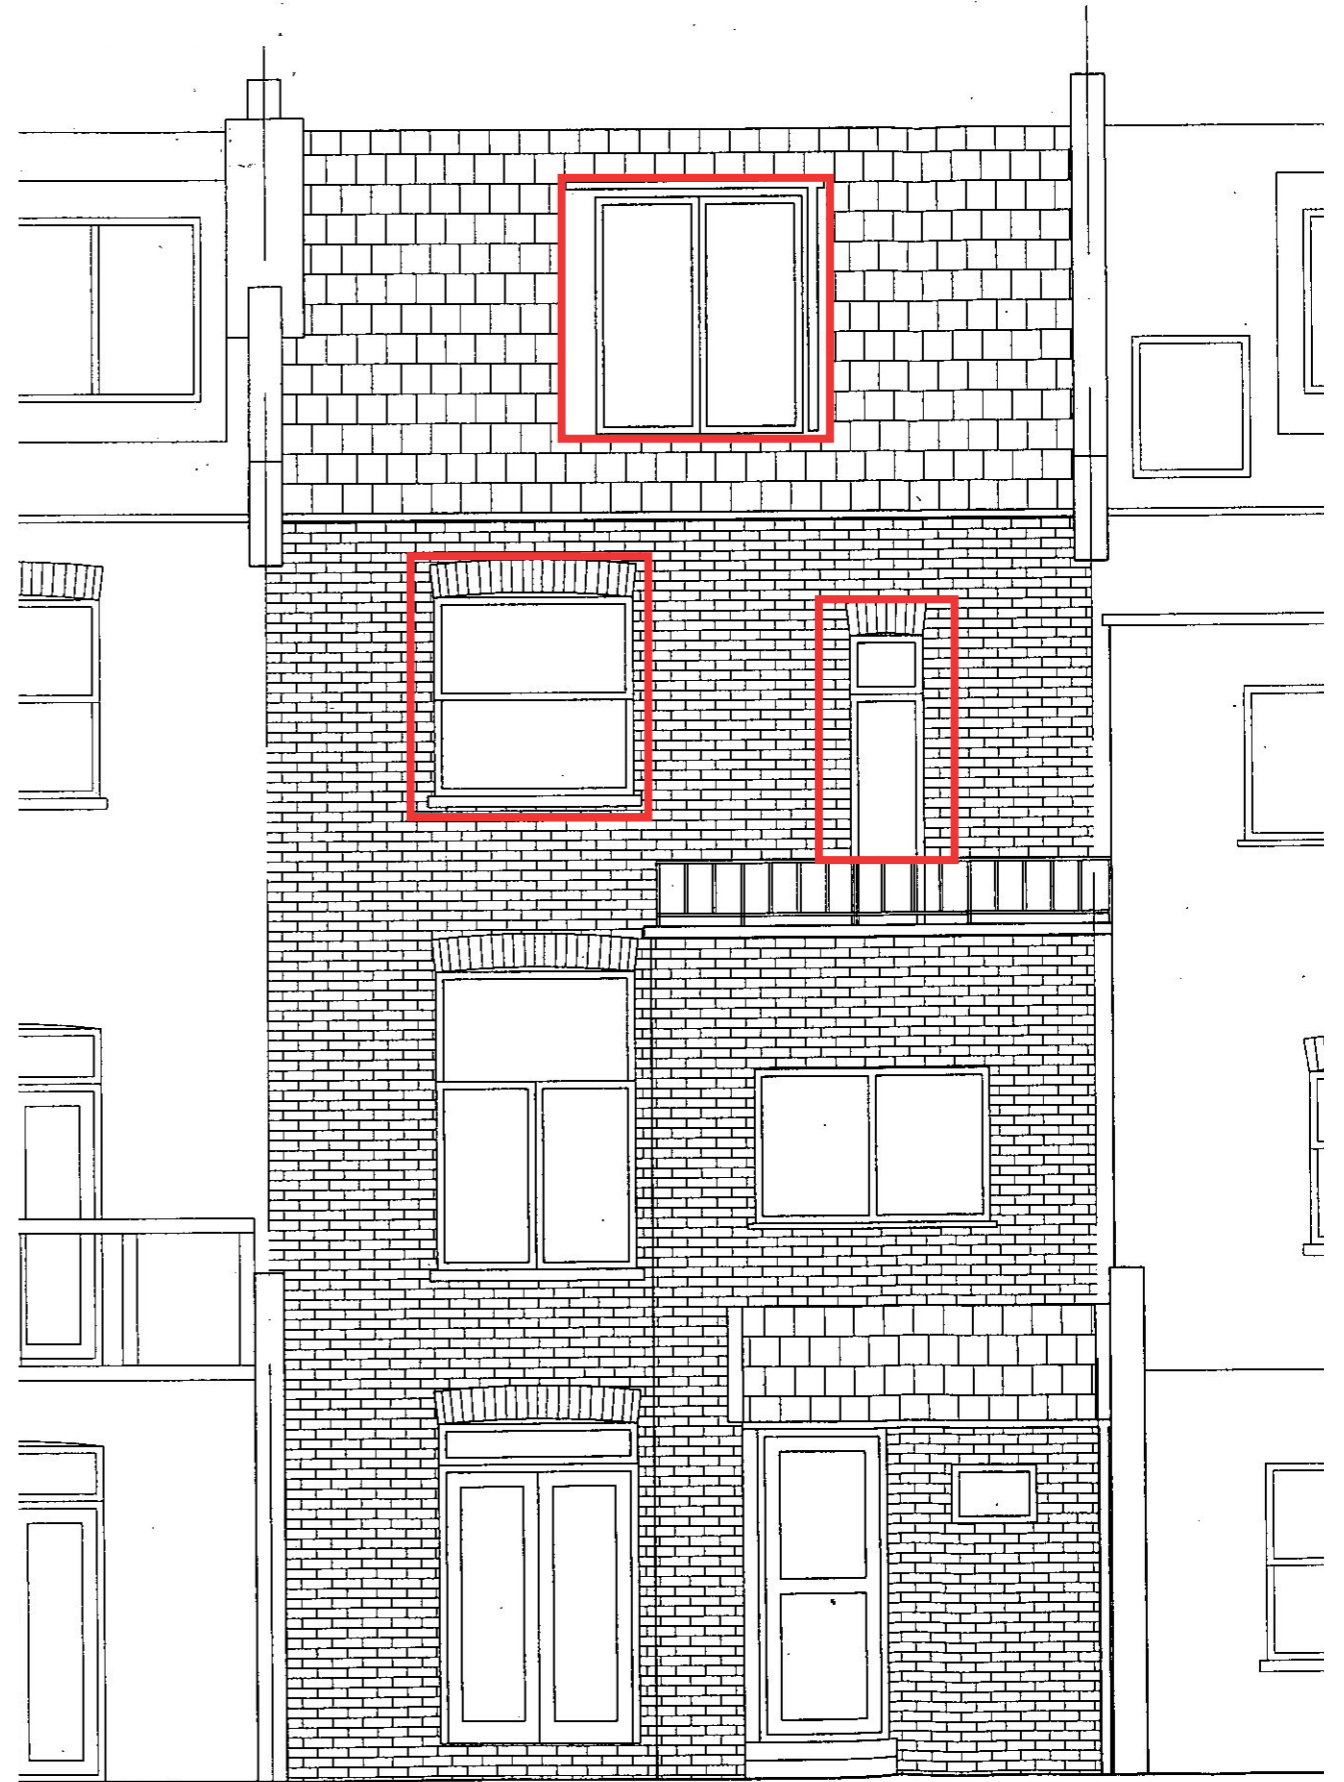

Proposed Rear Elevation 1:50 @ A3
3 x New glazing fitted to match existing

