


Existing Roof Plan 1:50 @ A3



Proposed Roof Plan 1:50 @ A3

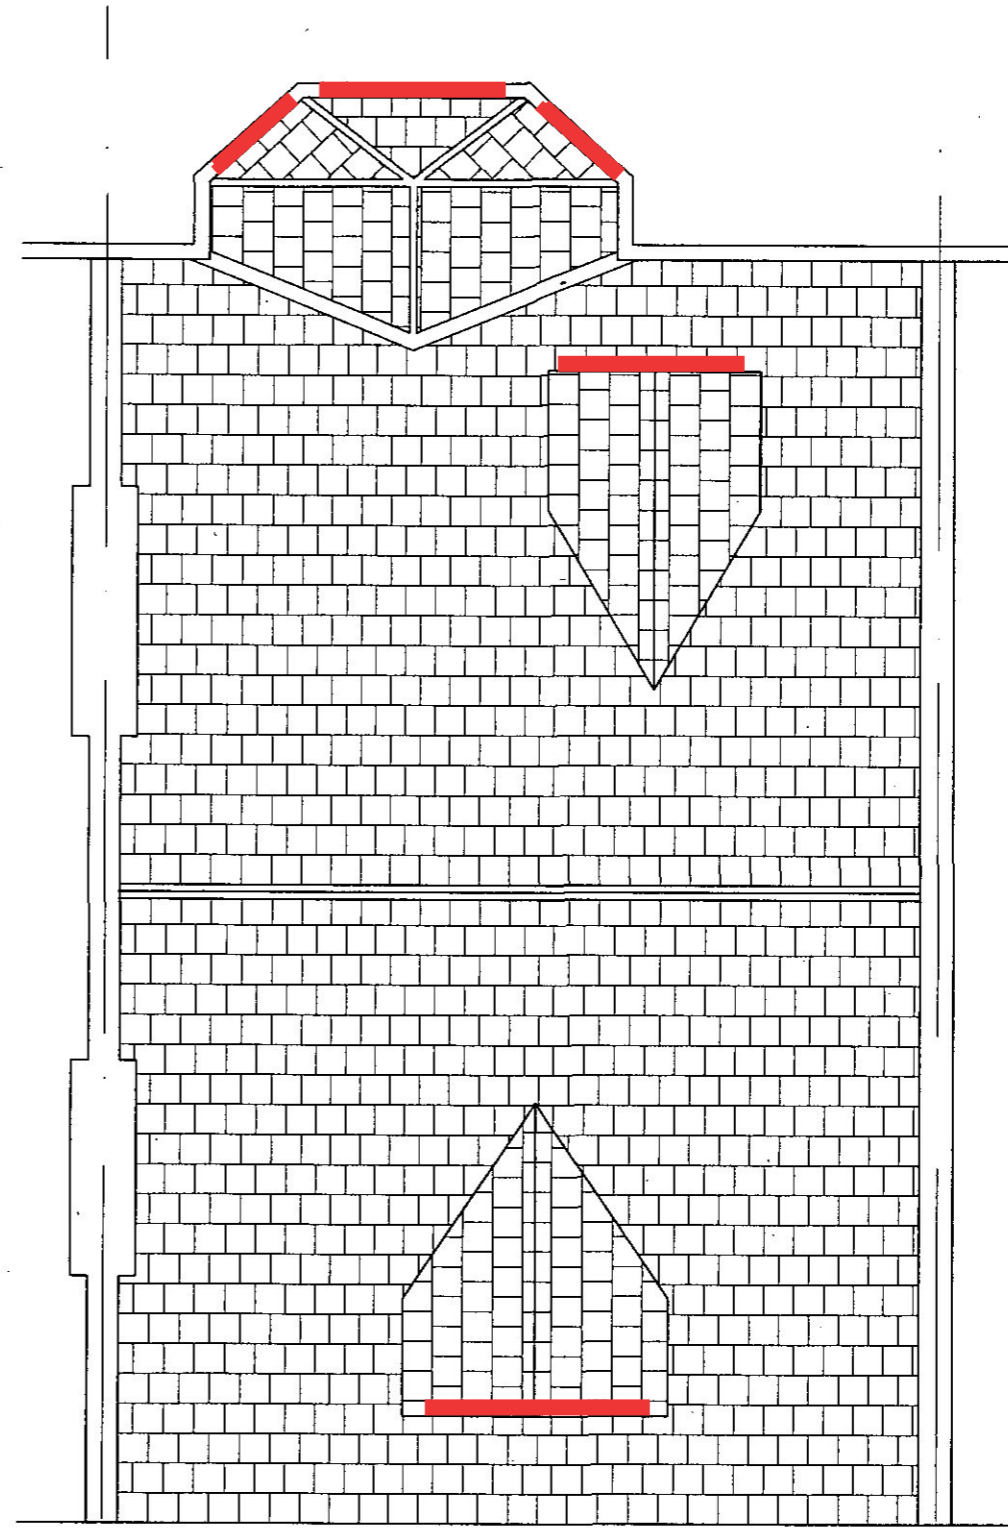