


South Elevation

East Elevation


West Elevation

North Elevation


black mineral shingles
horizontal timber boarding
timber doors & windows

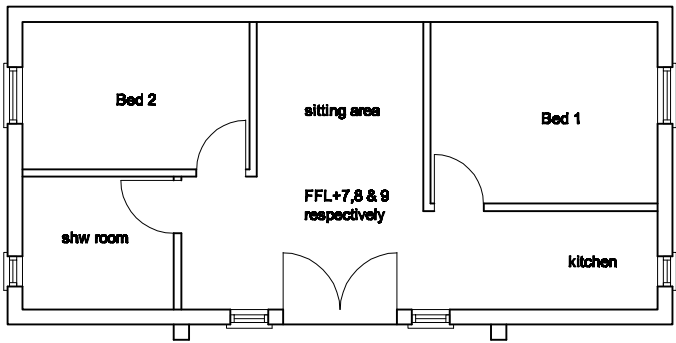


Ground Floor Plan

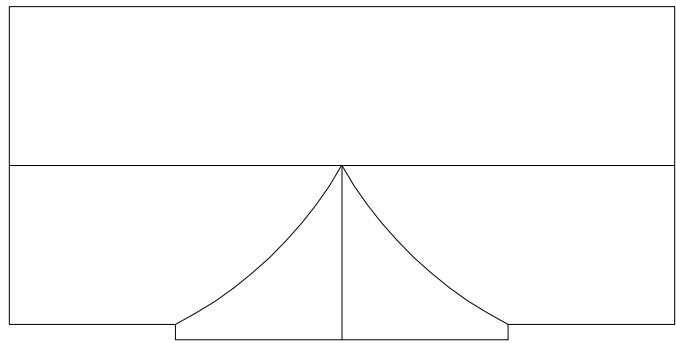

Roof Plan

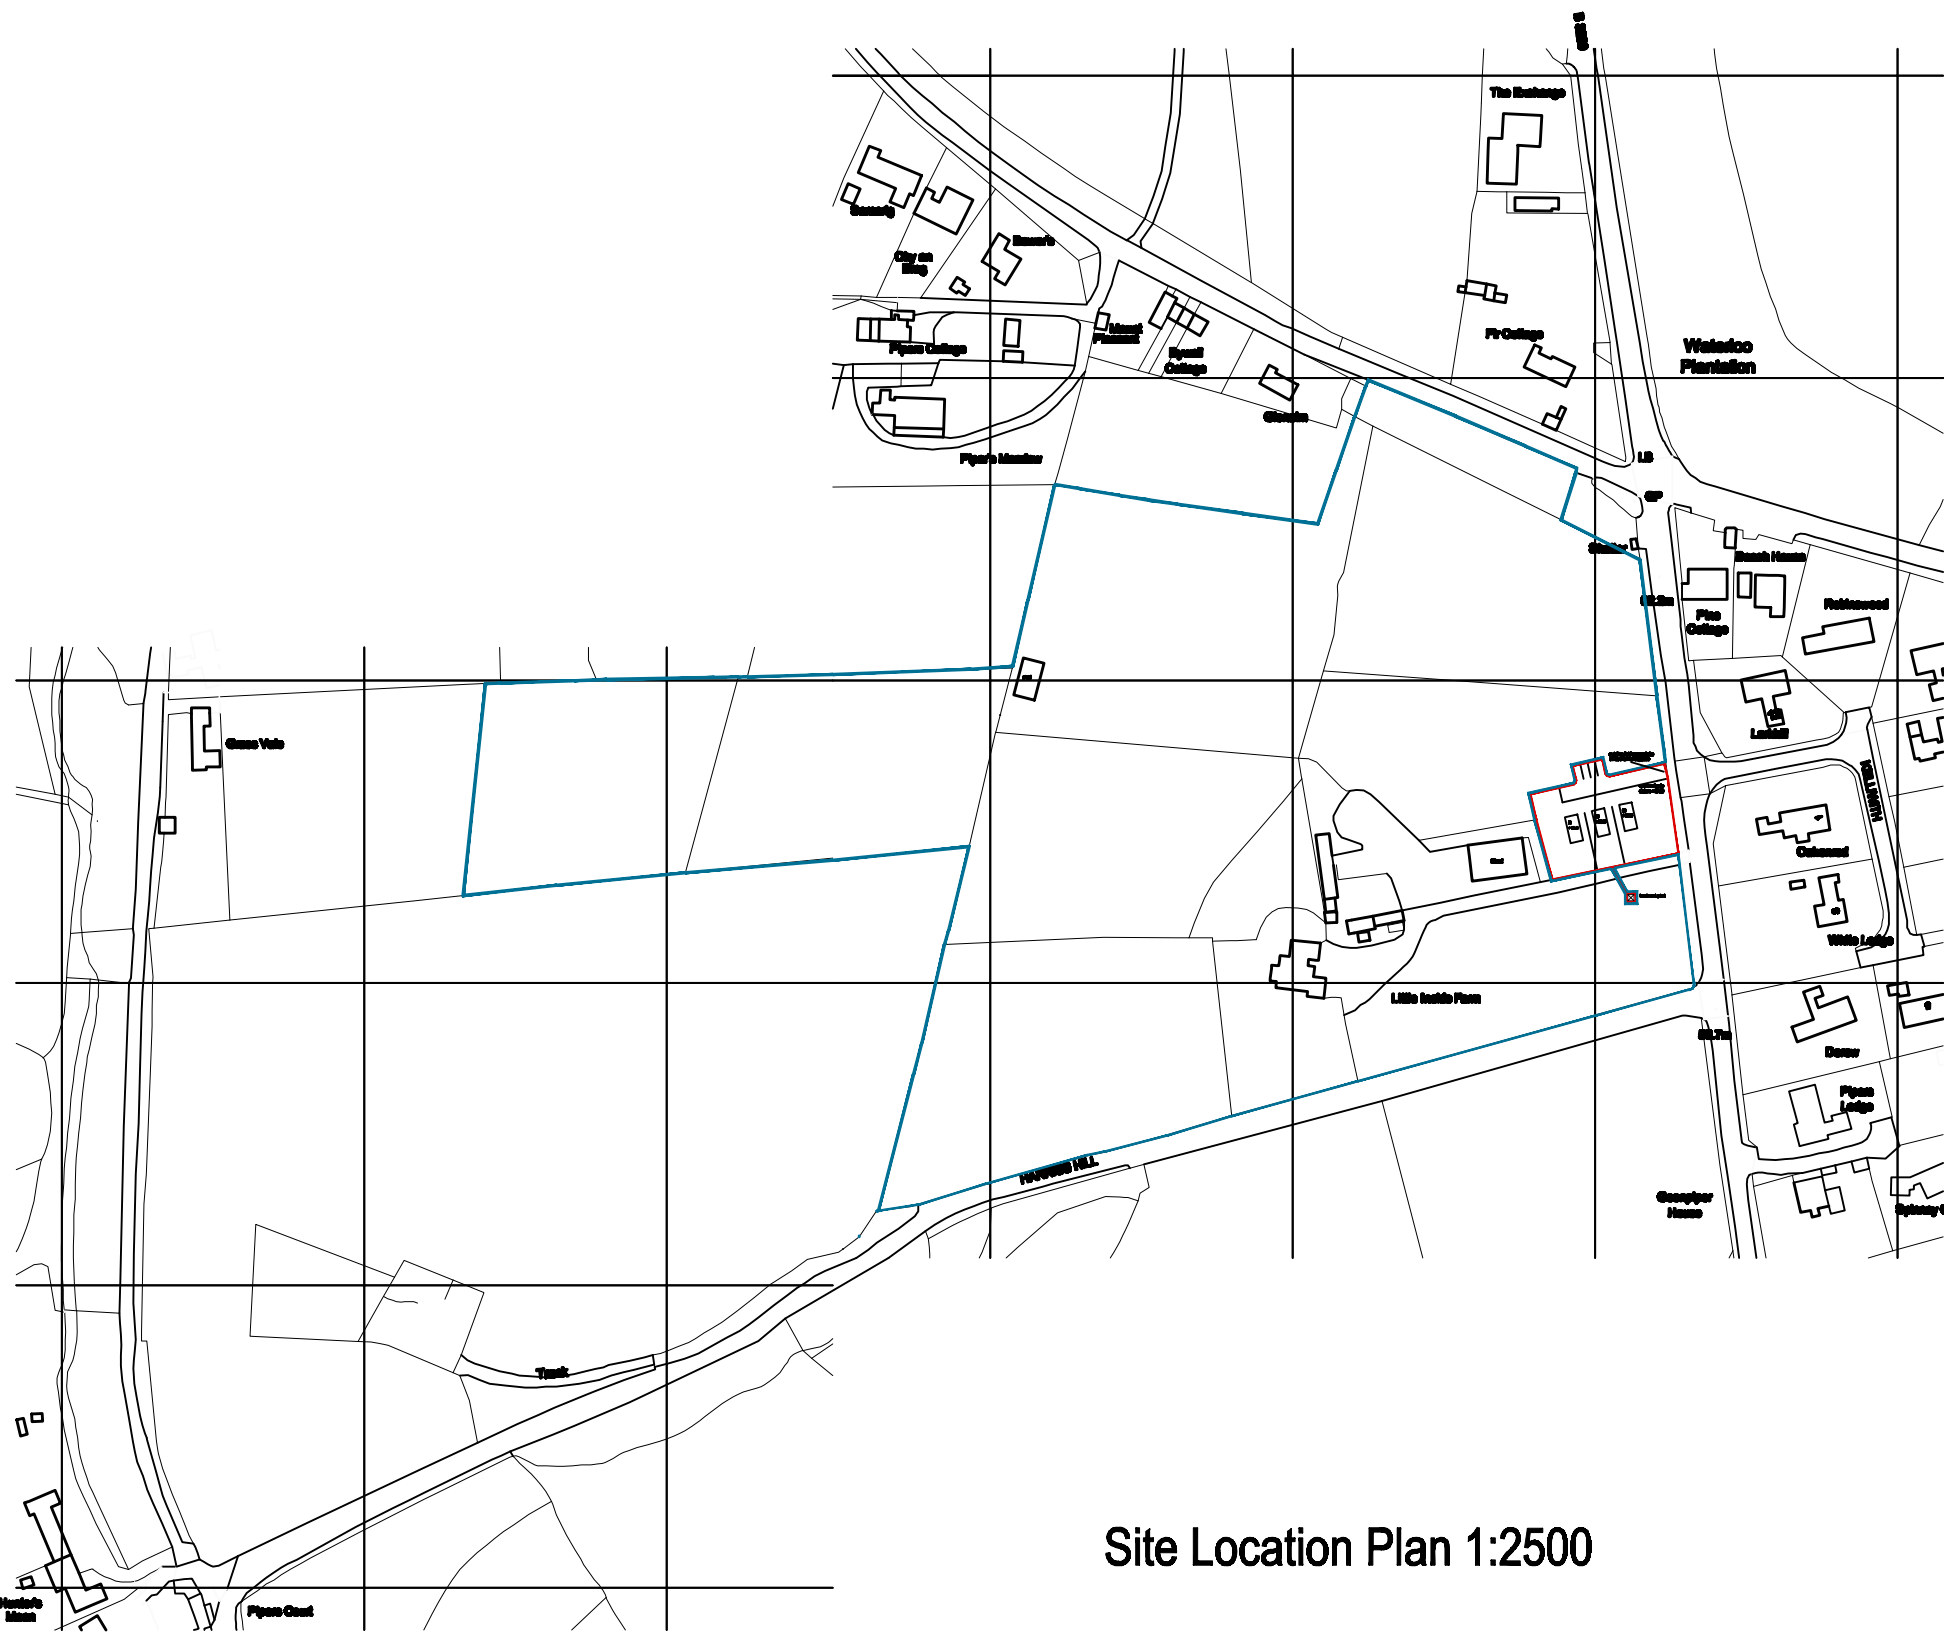

Site Location Plan 1:2500

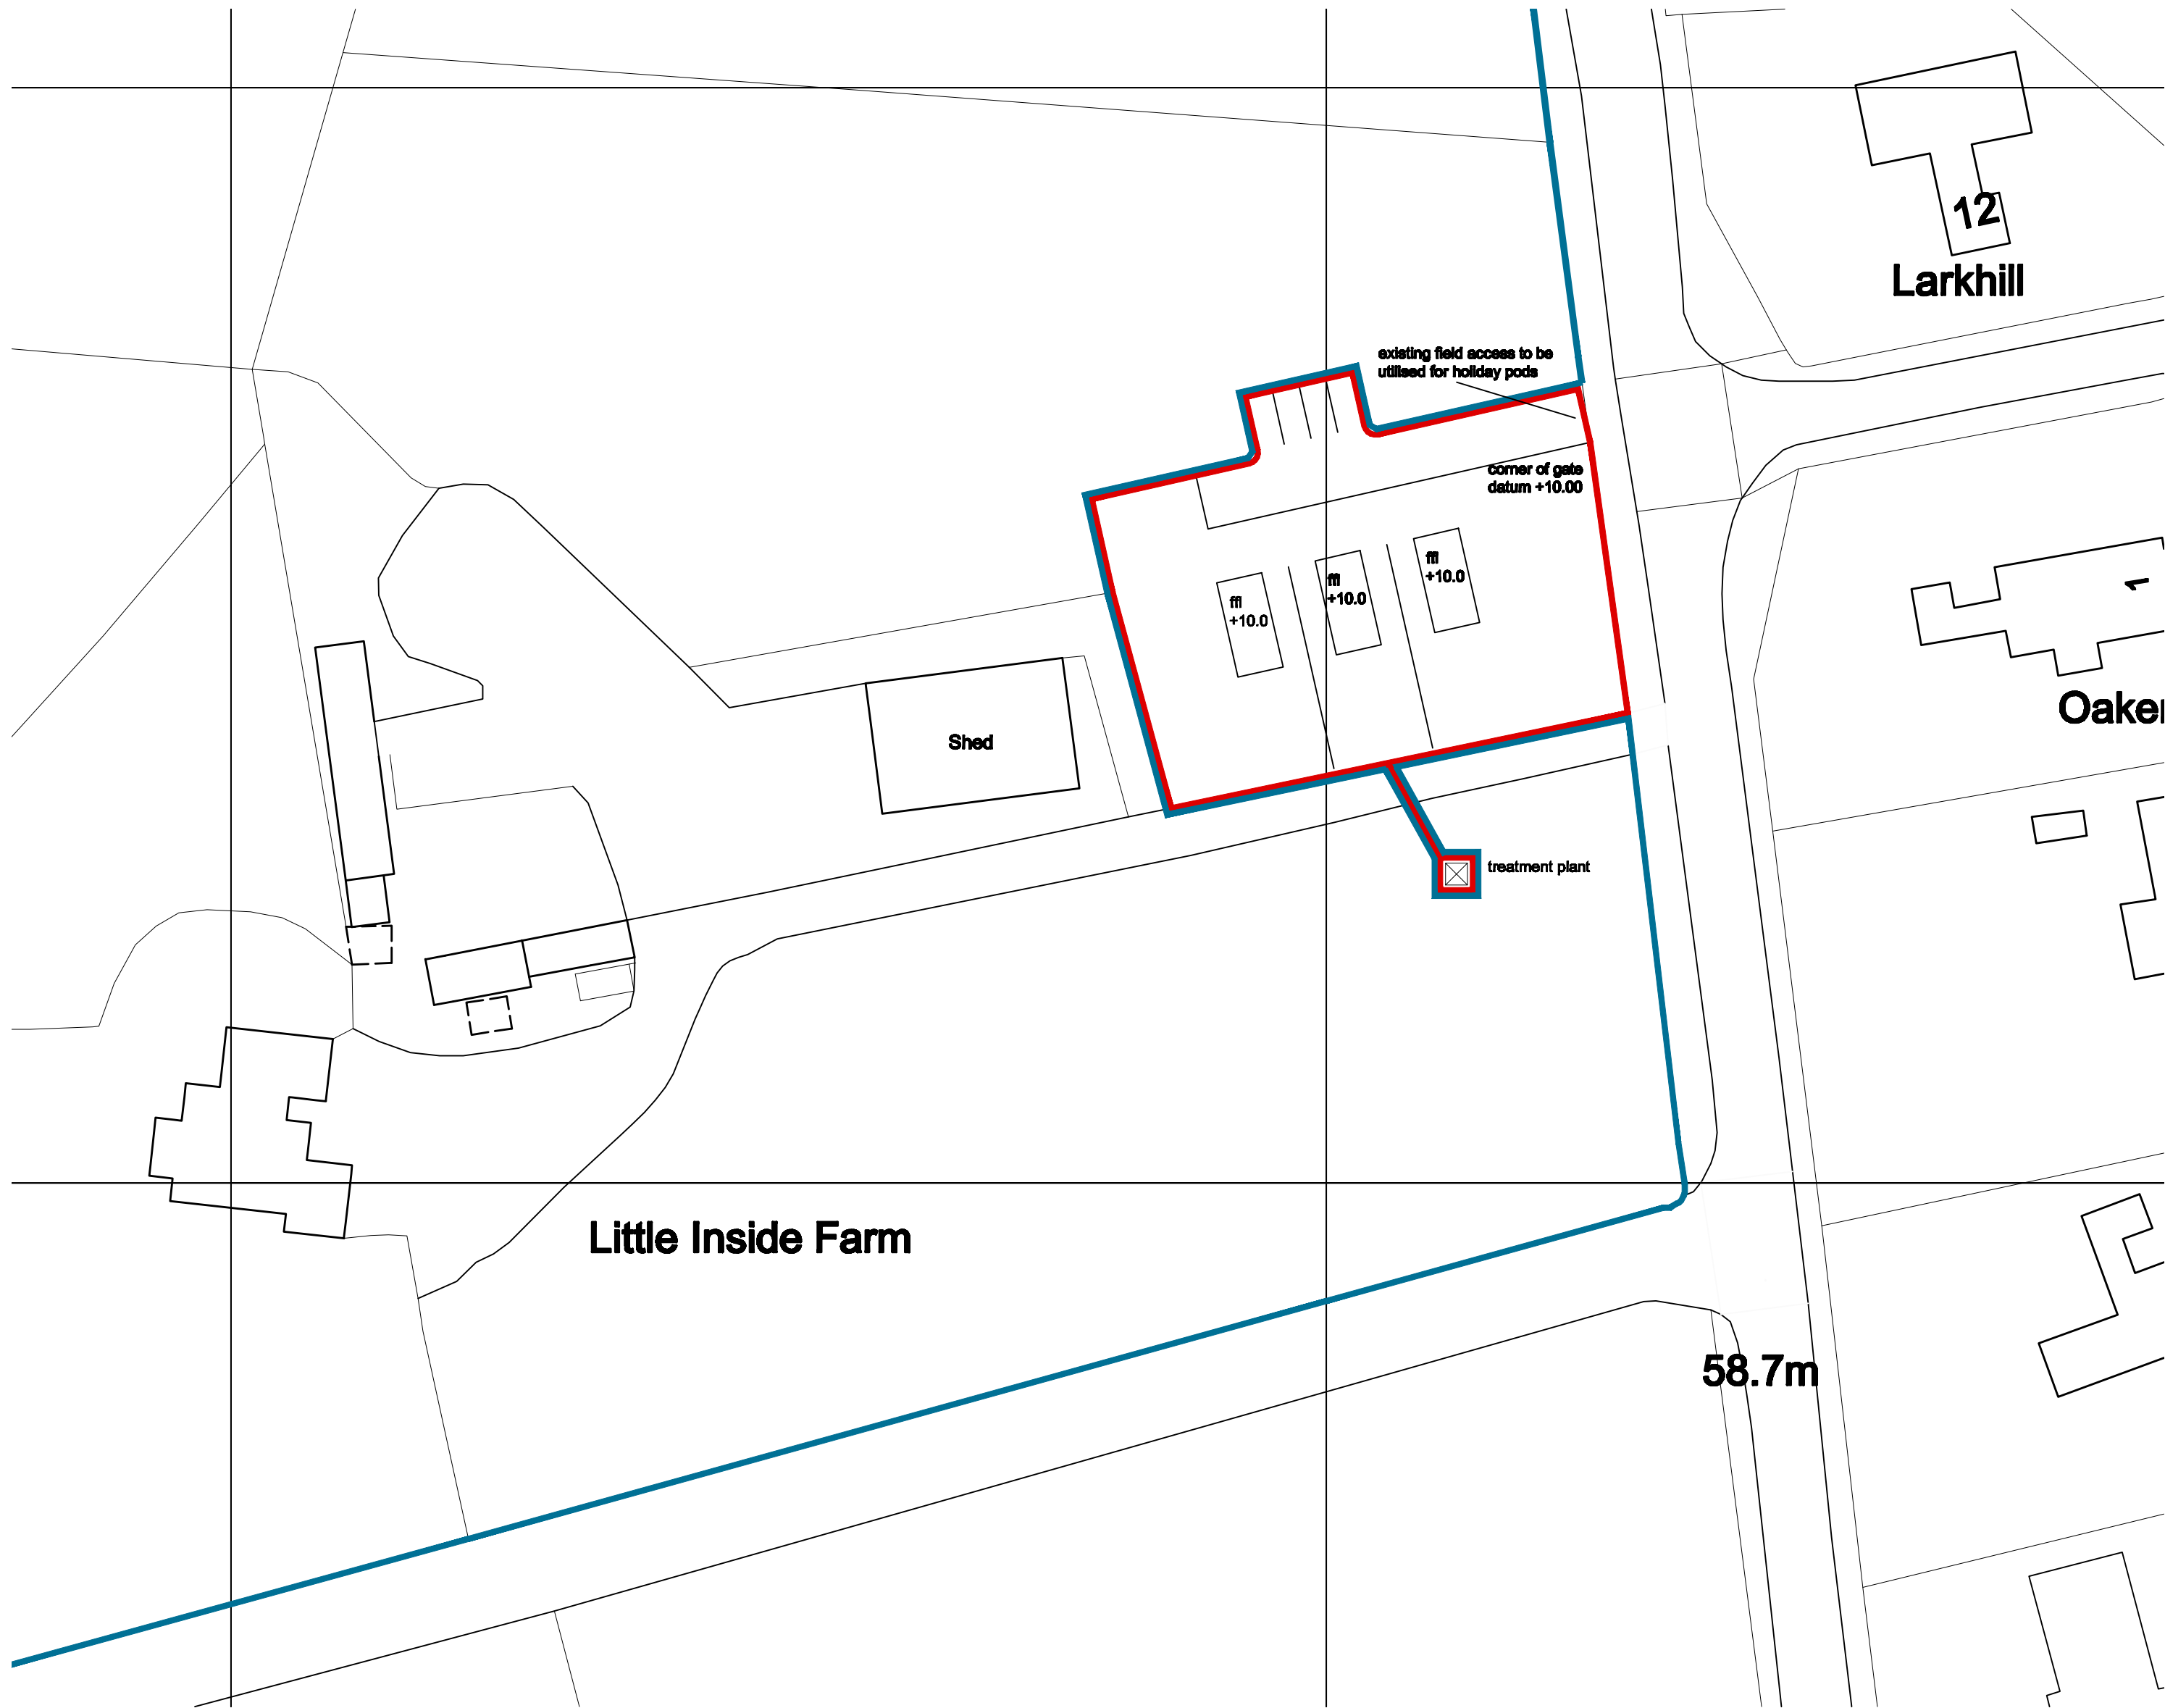

Block/Roof Plan As Proposed 1:500