




NORTH EAST

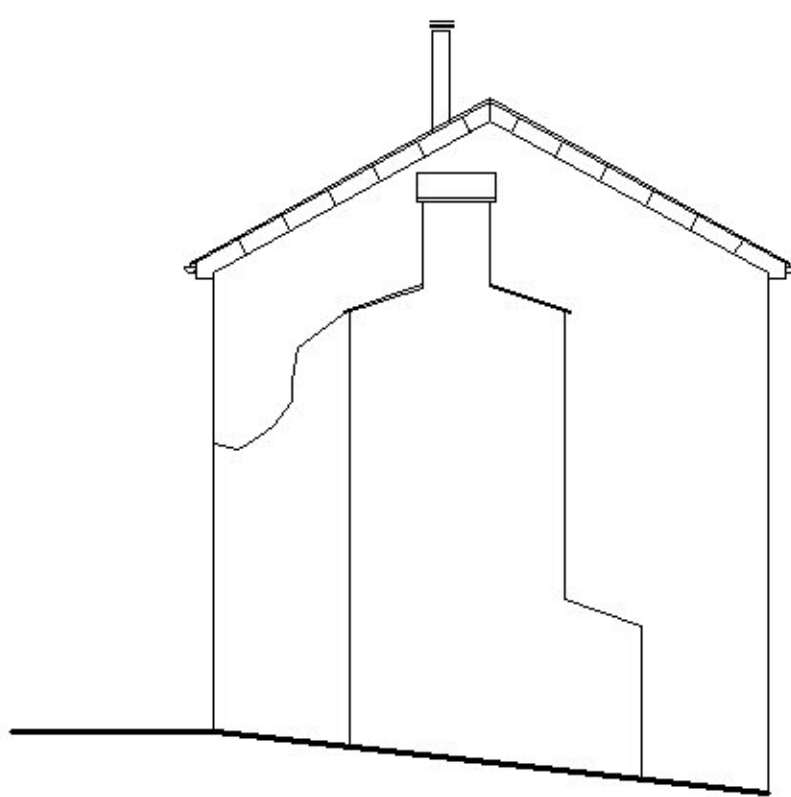


NORTH WEST

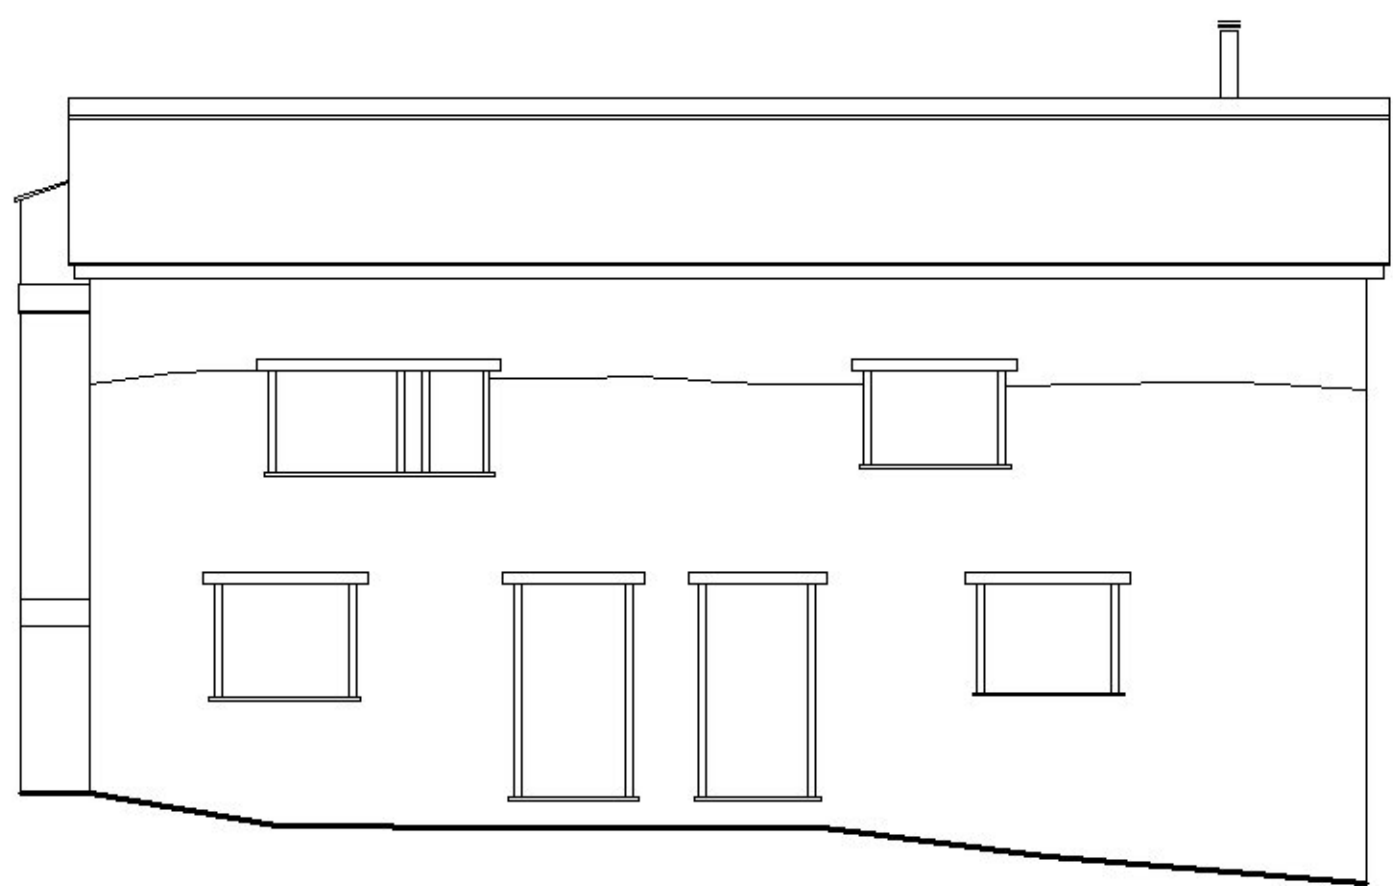


SOUTH WEST

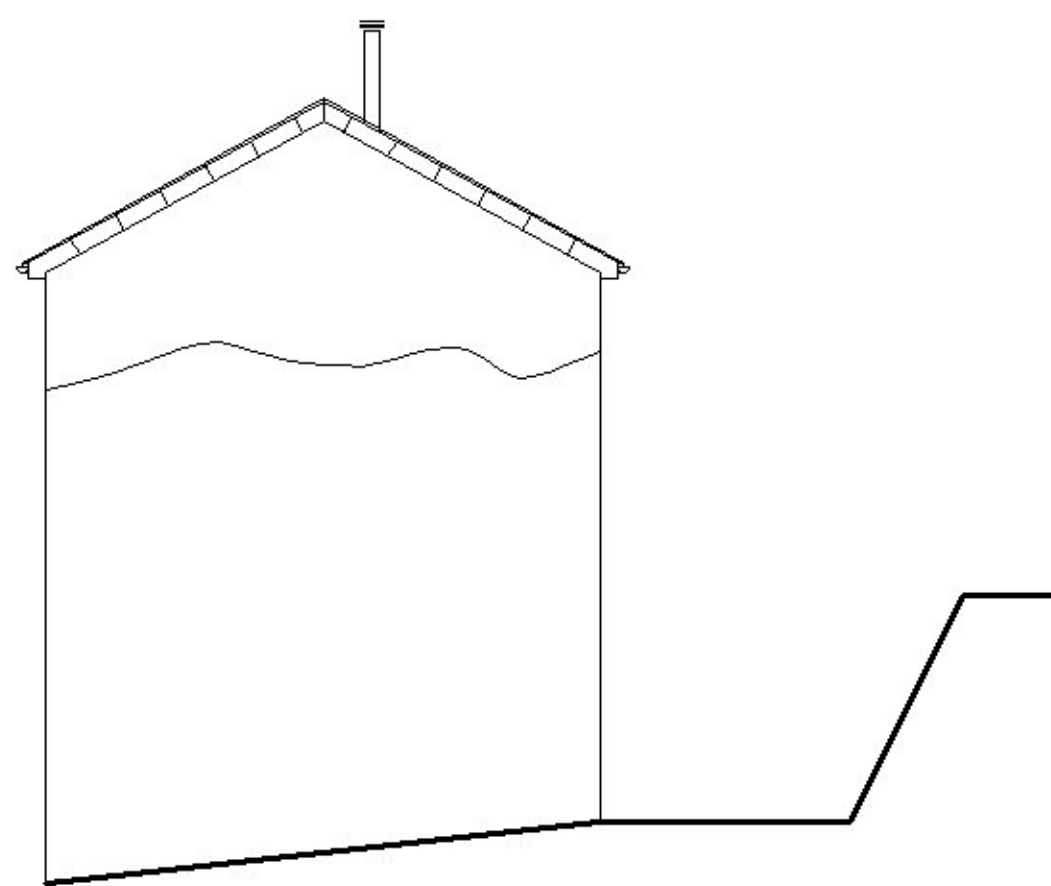


SOUTH EAST

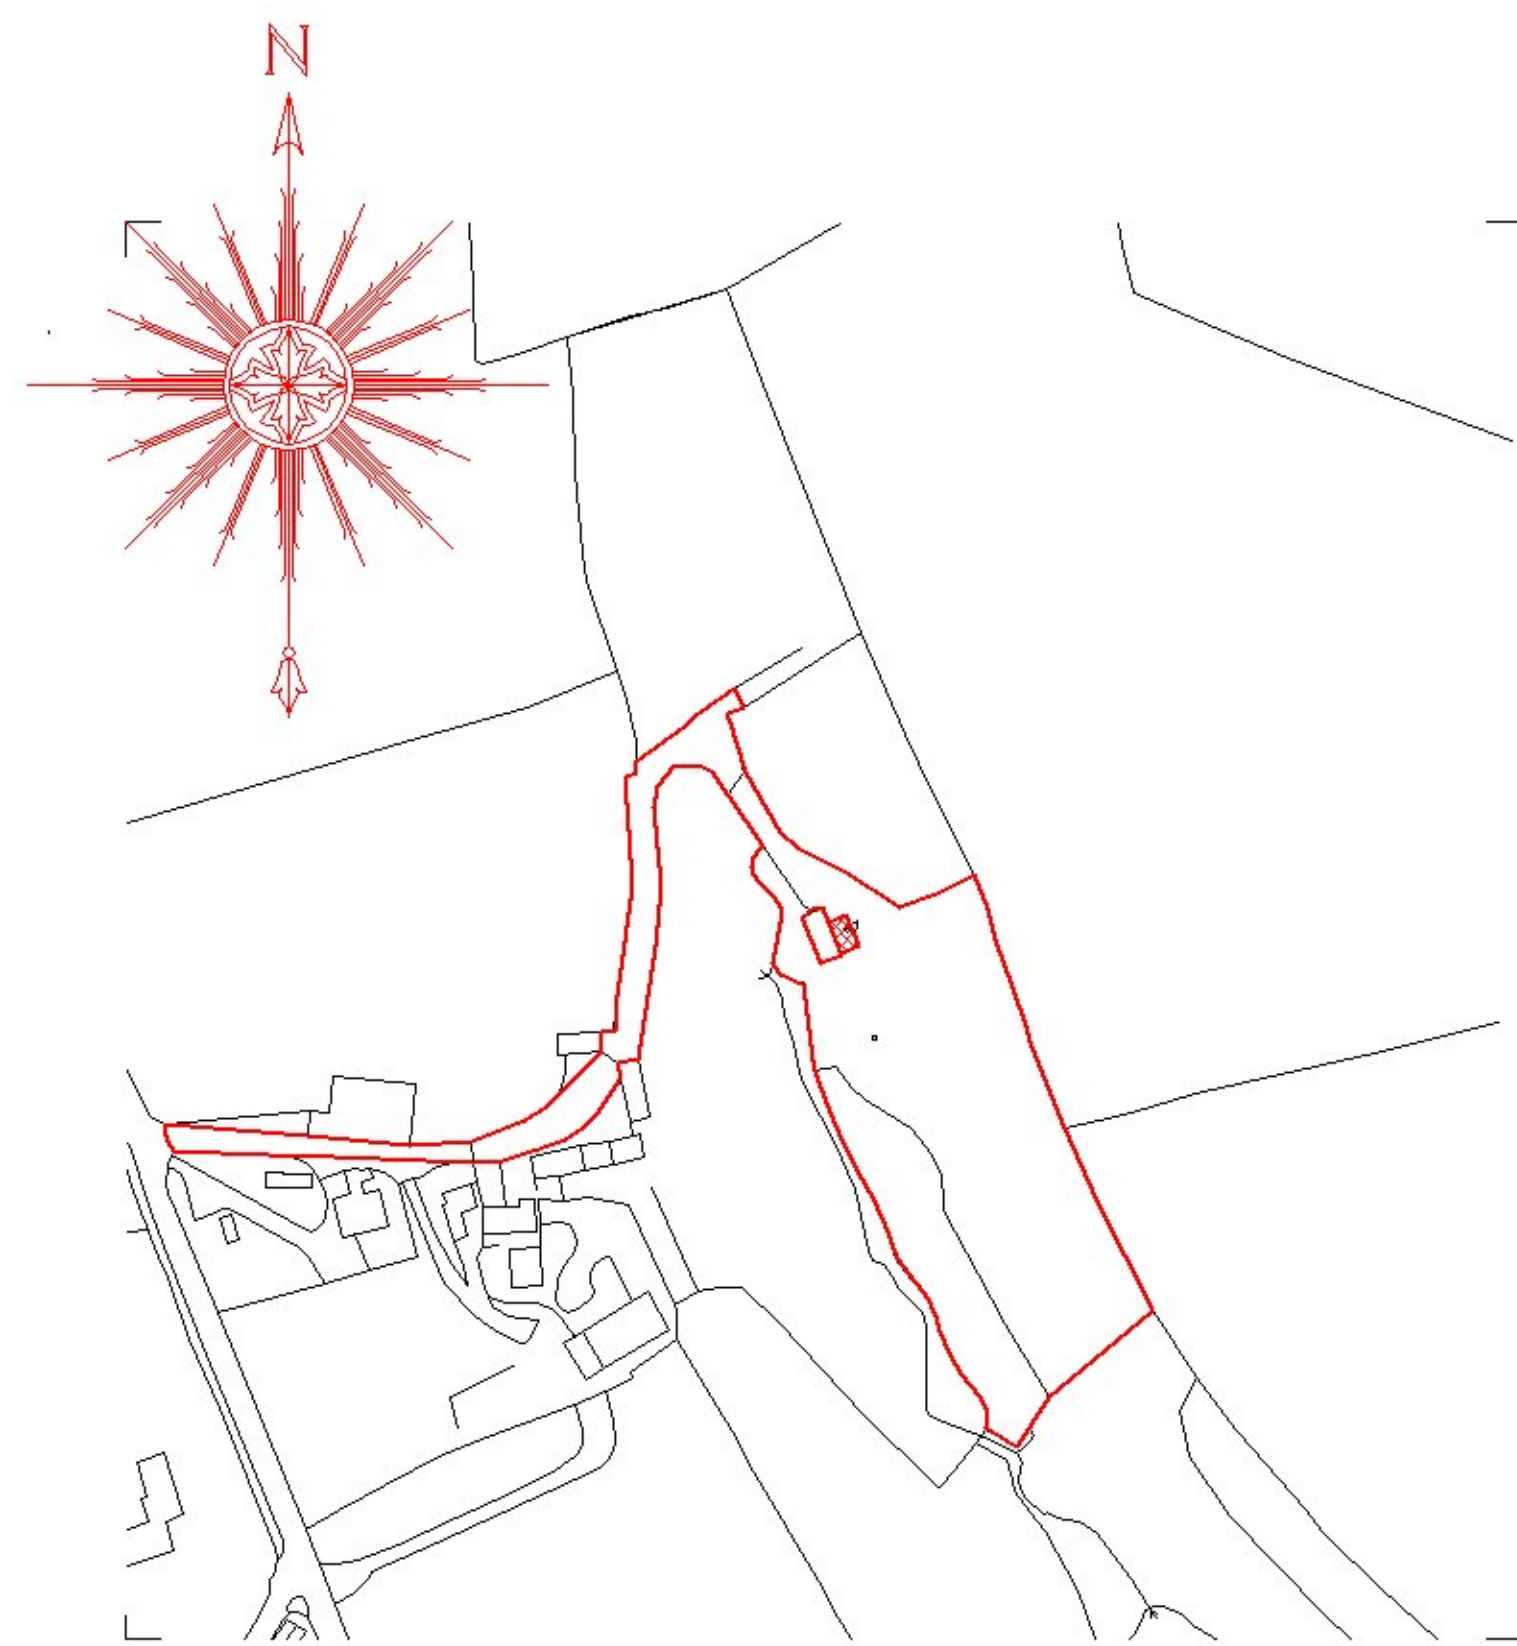


LOCATION PLAN (1:2500)  
Ordnance Survey licence number 100012866

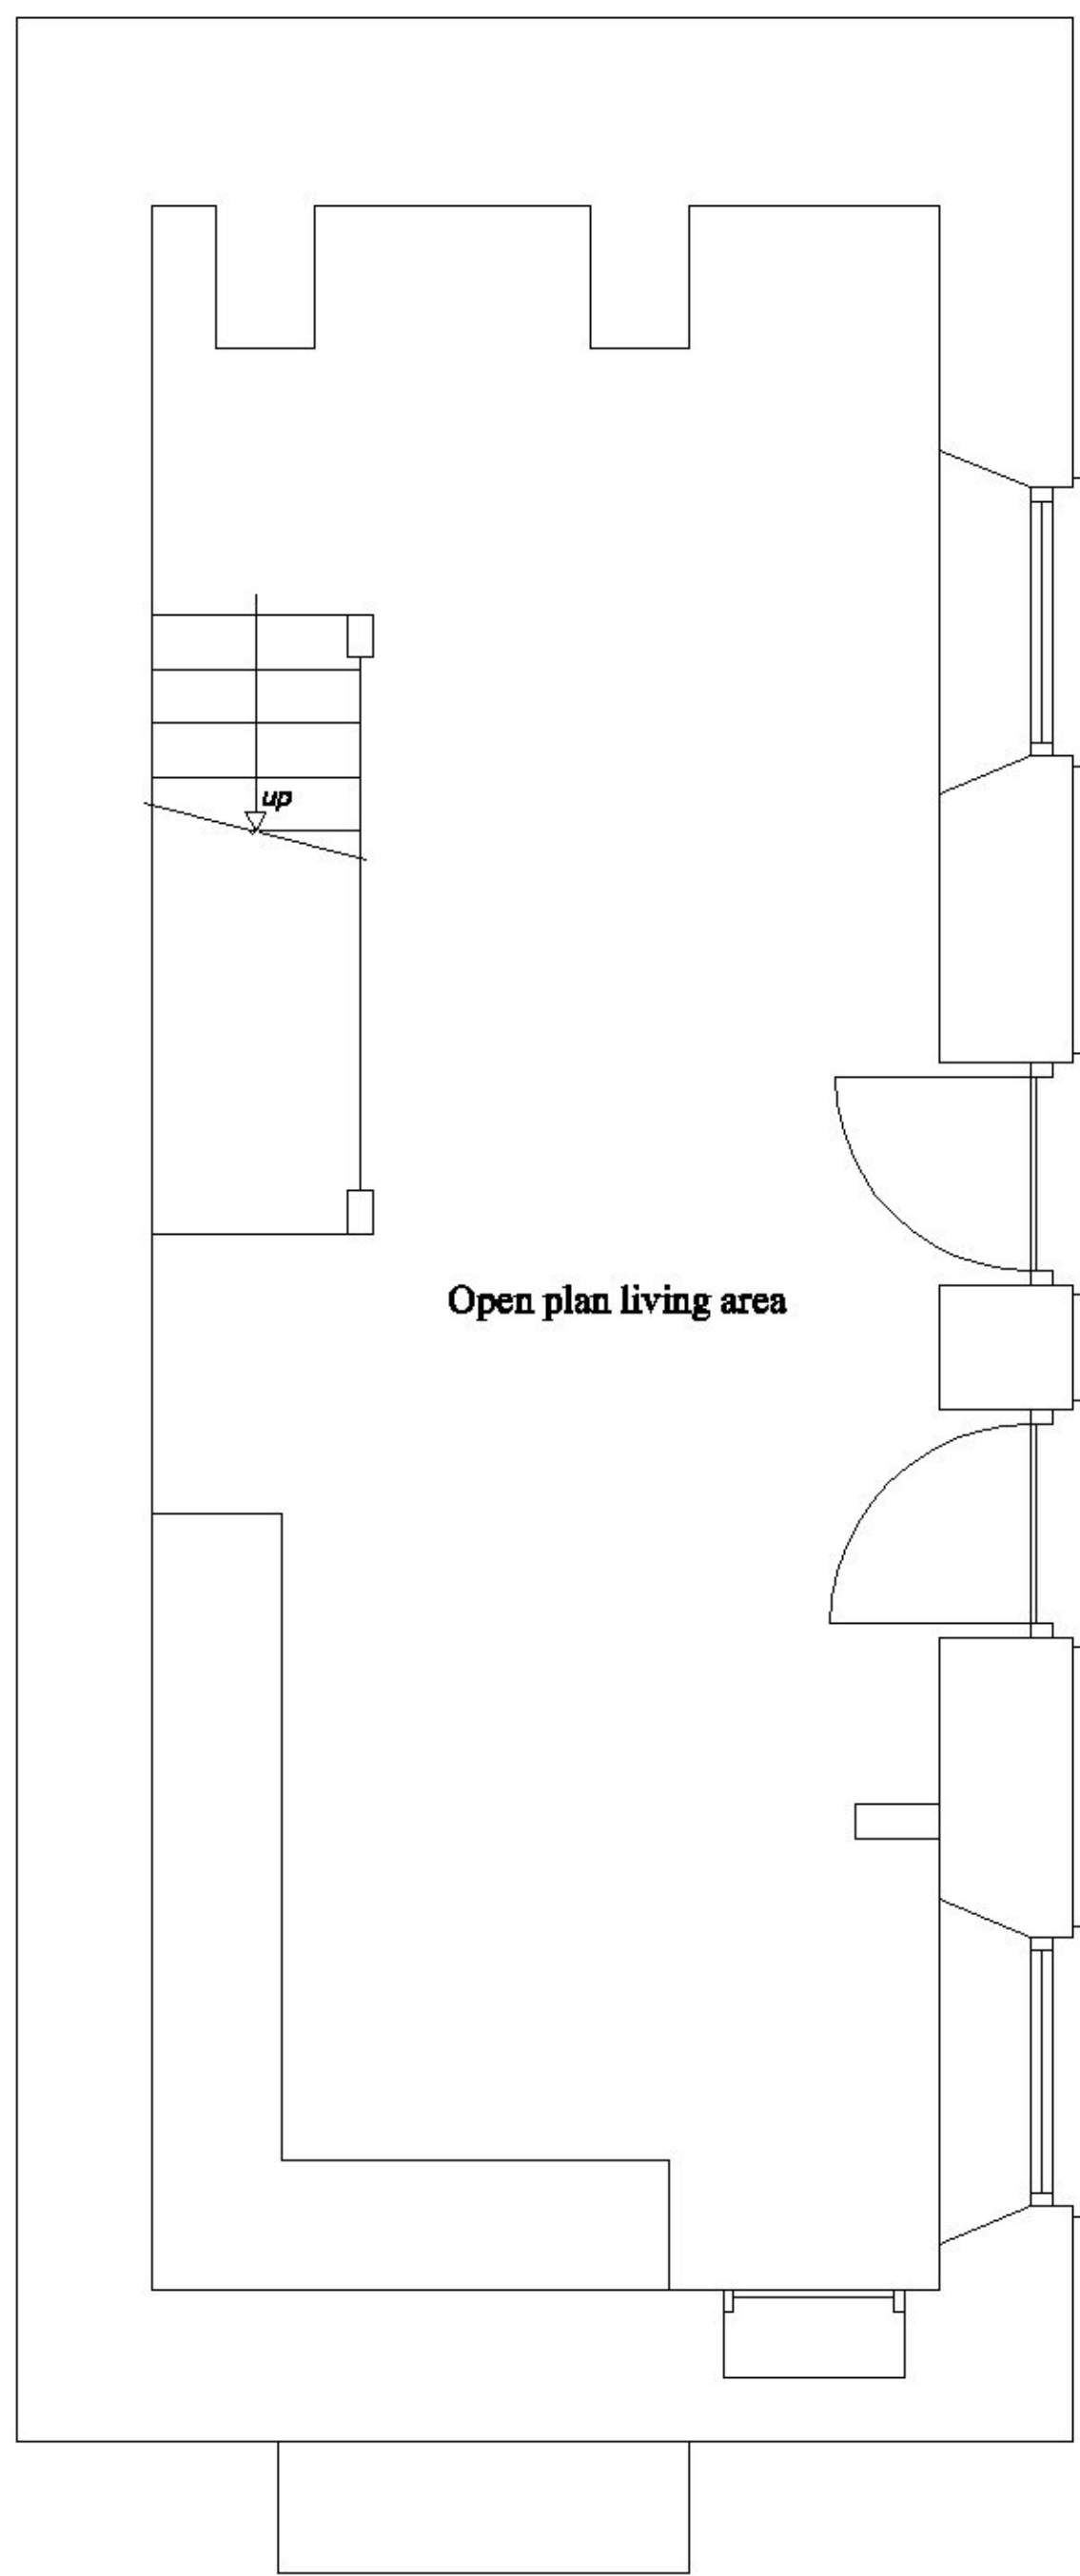


GROUND FLOOR

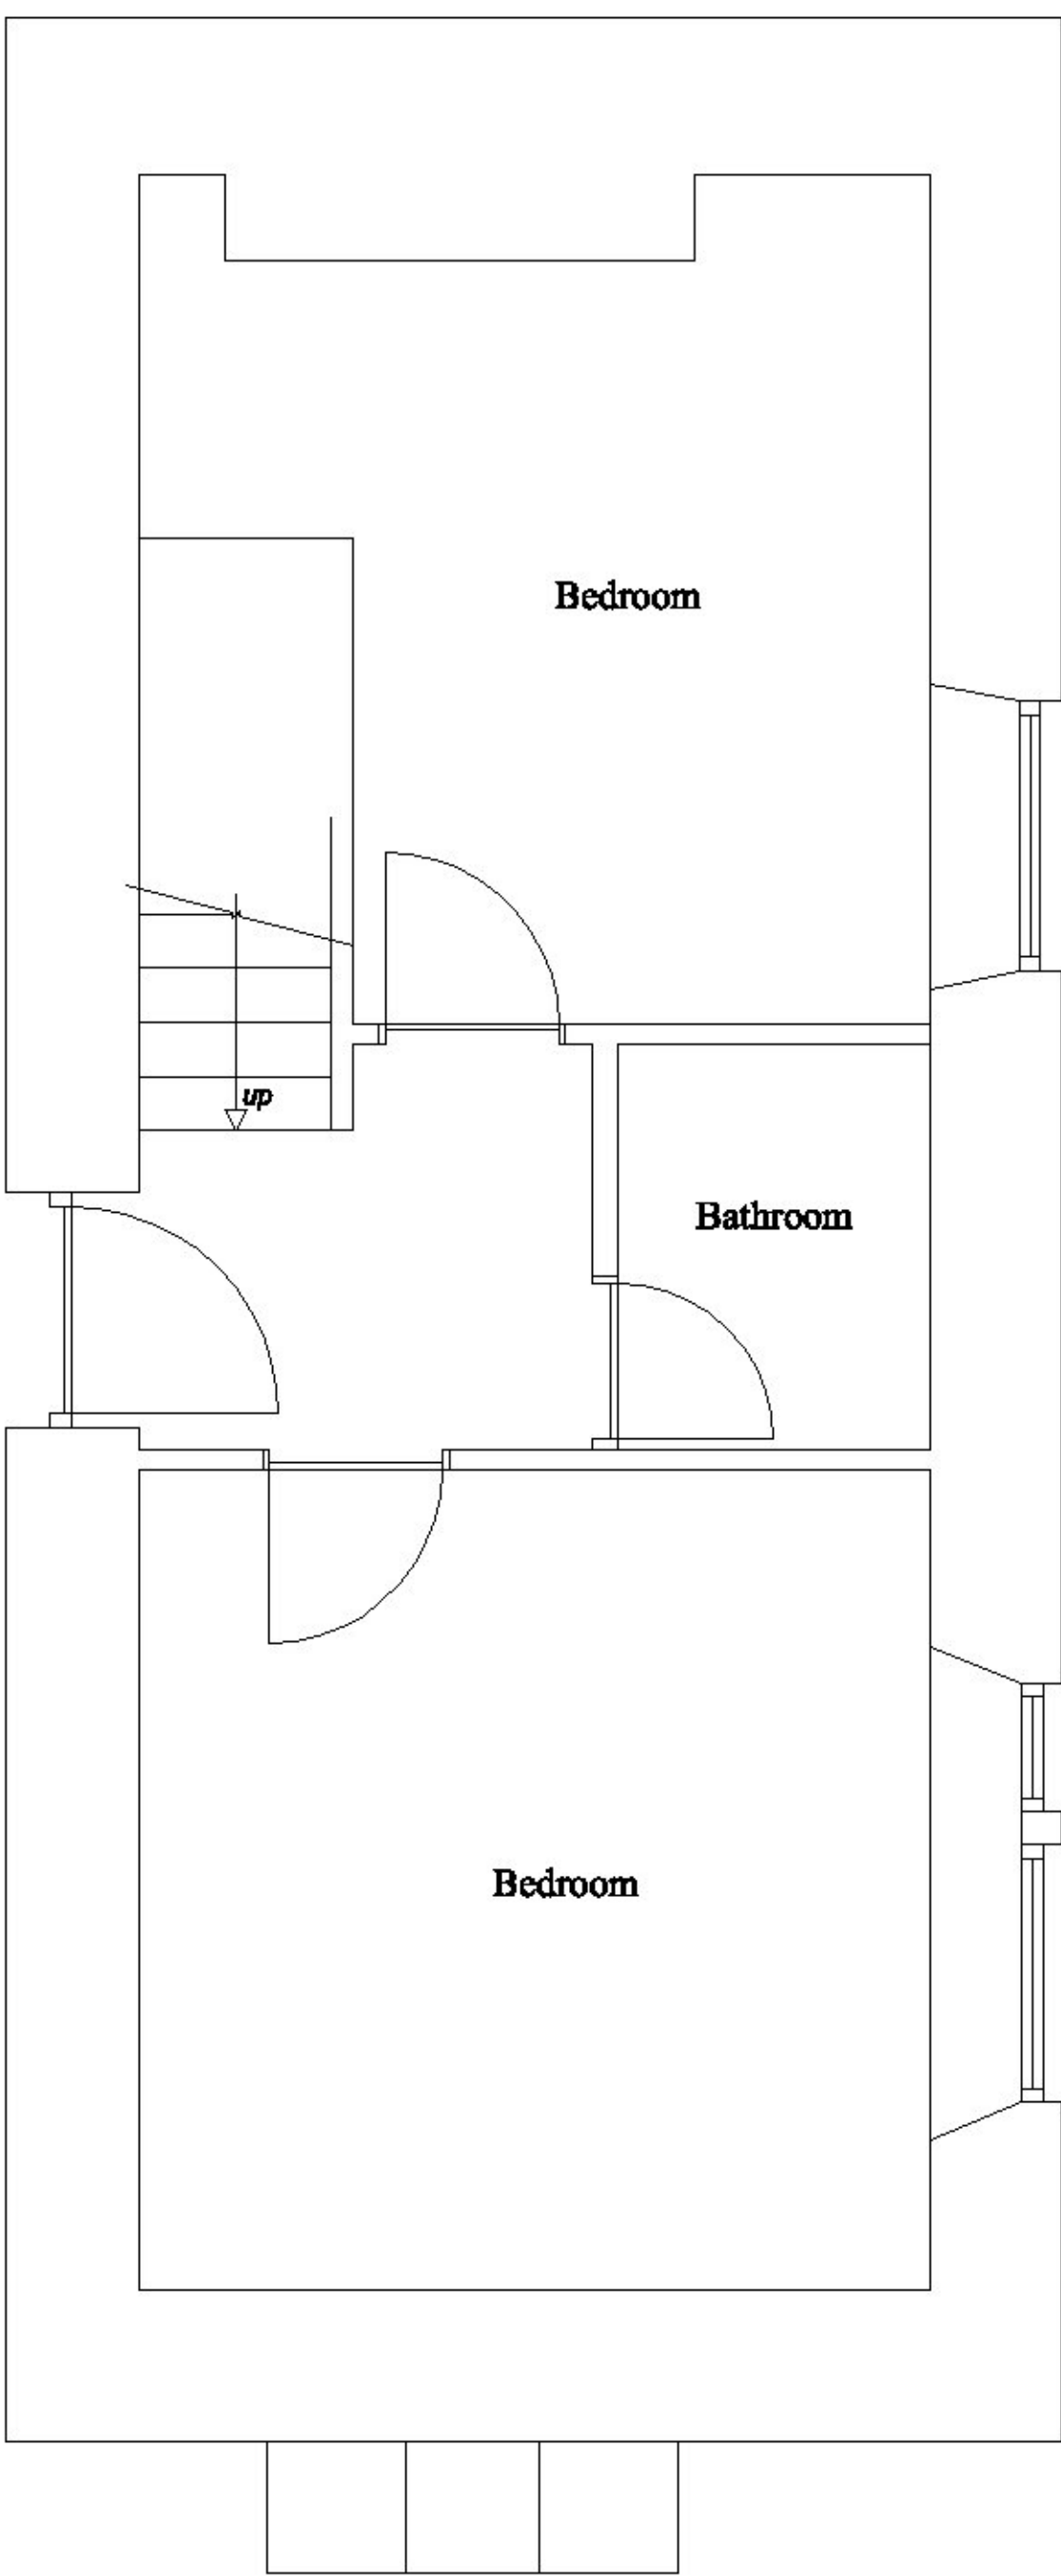

FIRST FLOOR

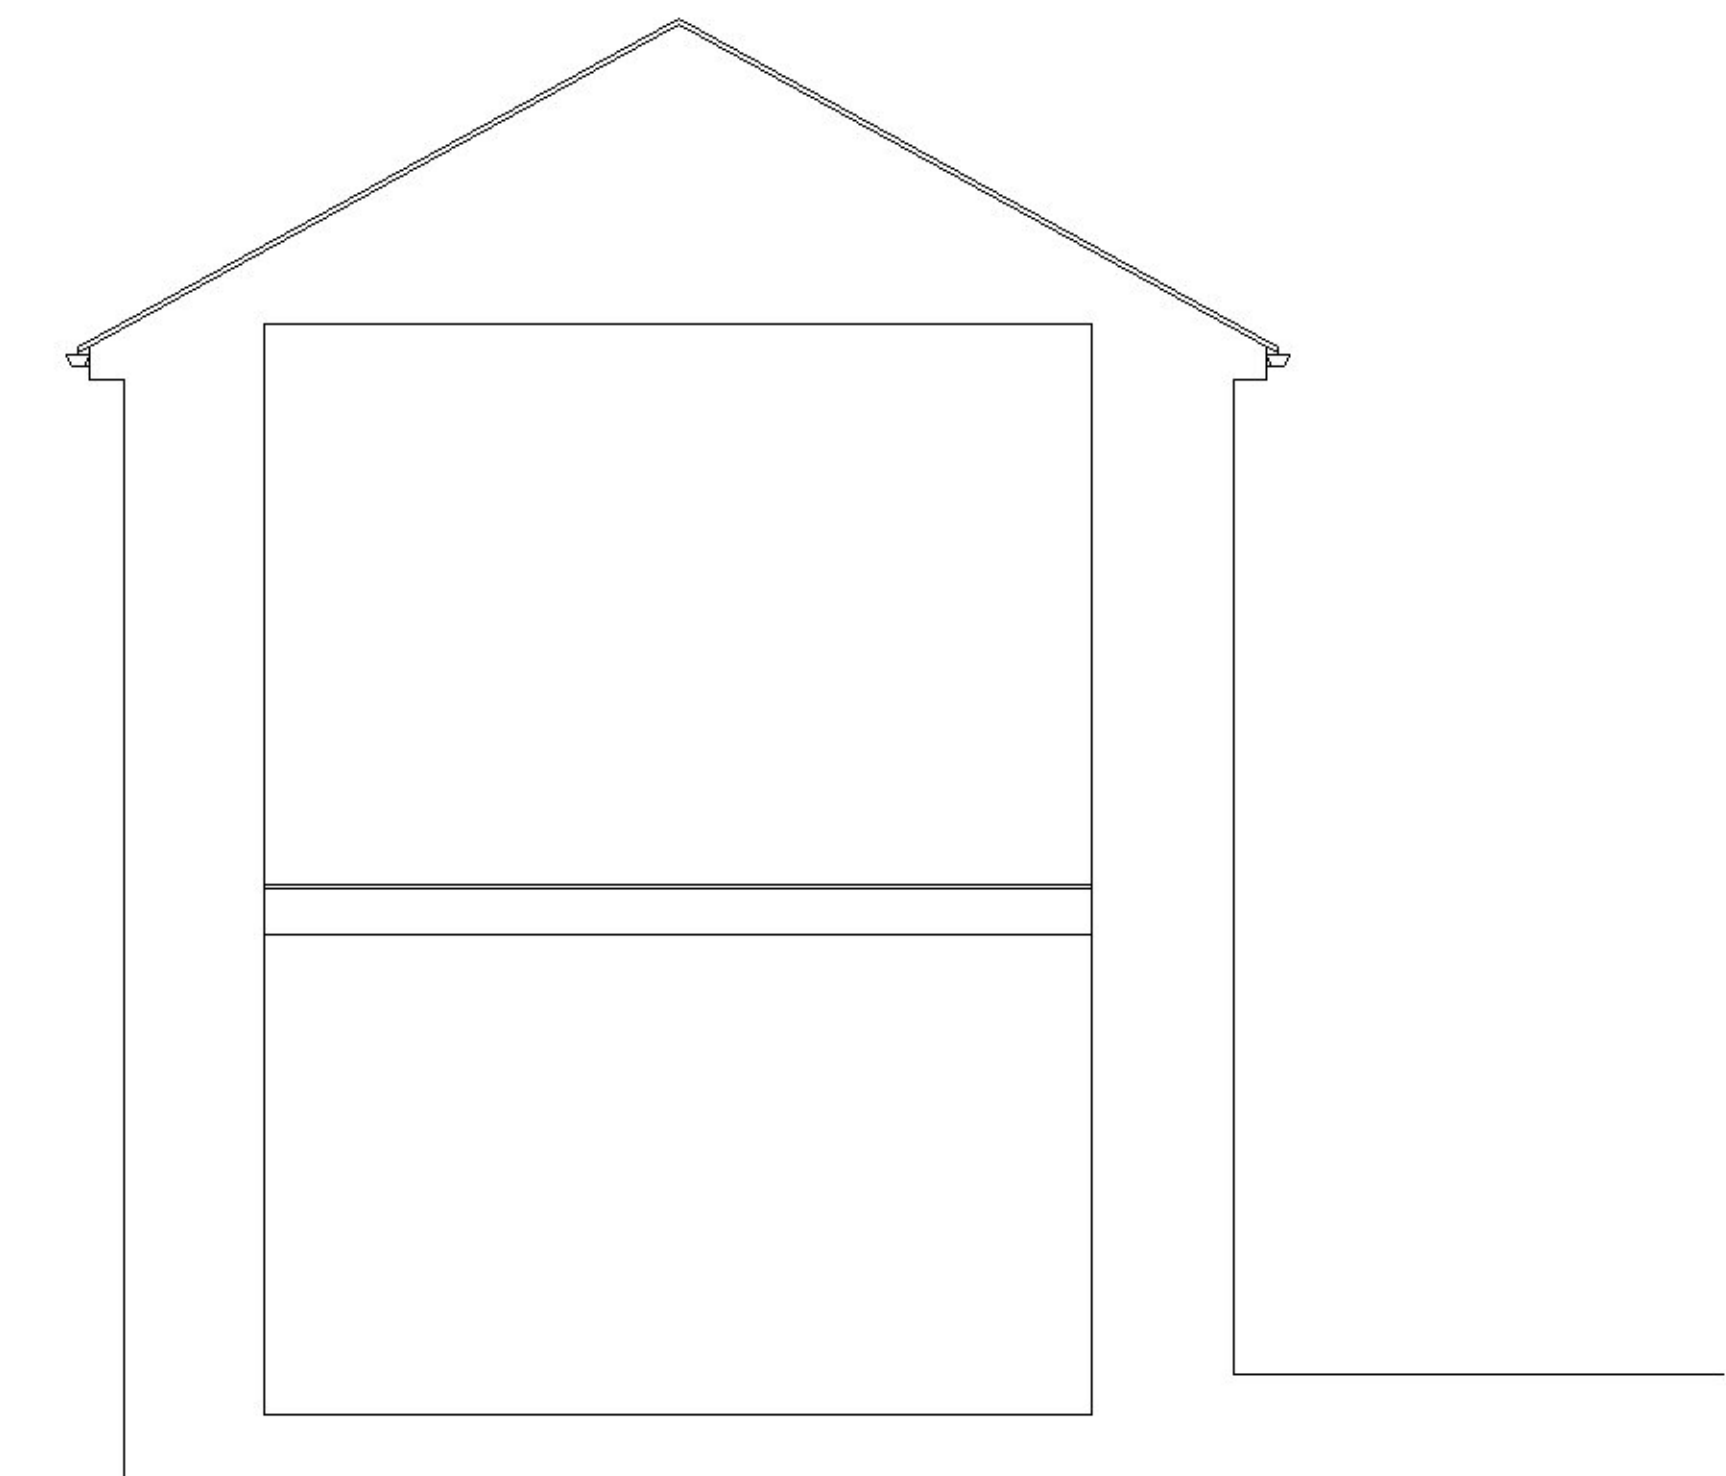


TYPICAL SECTION

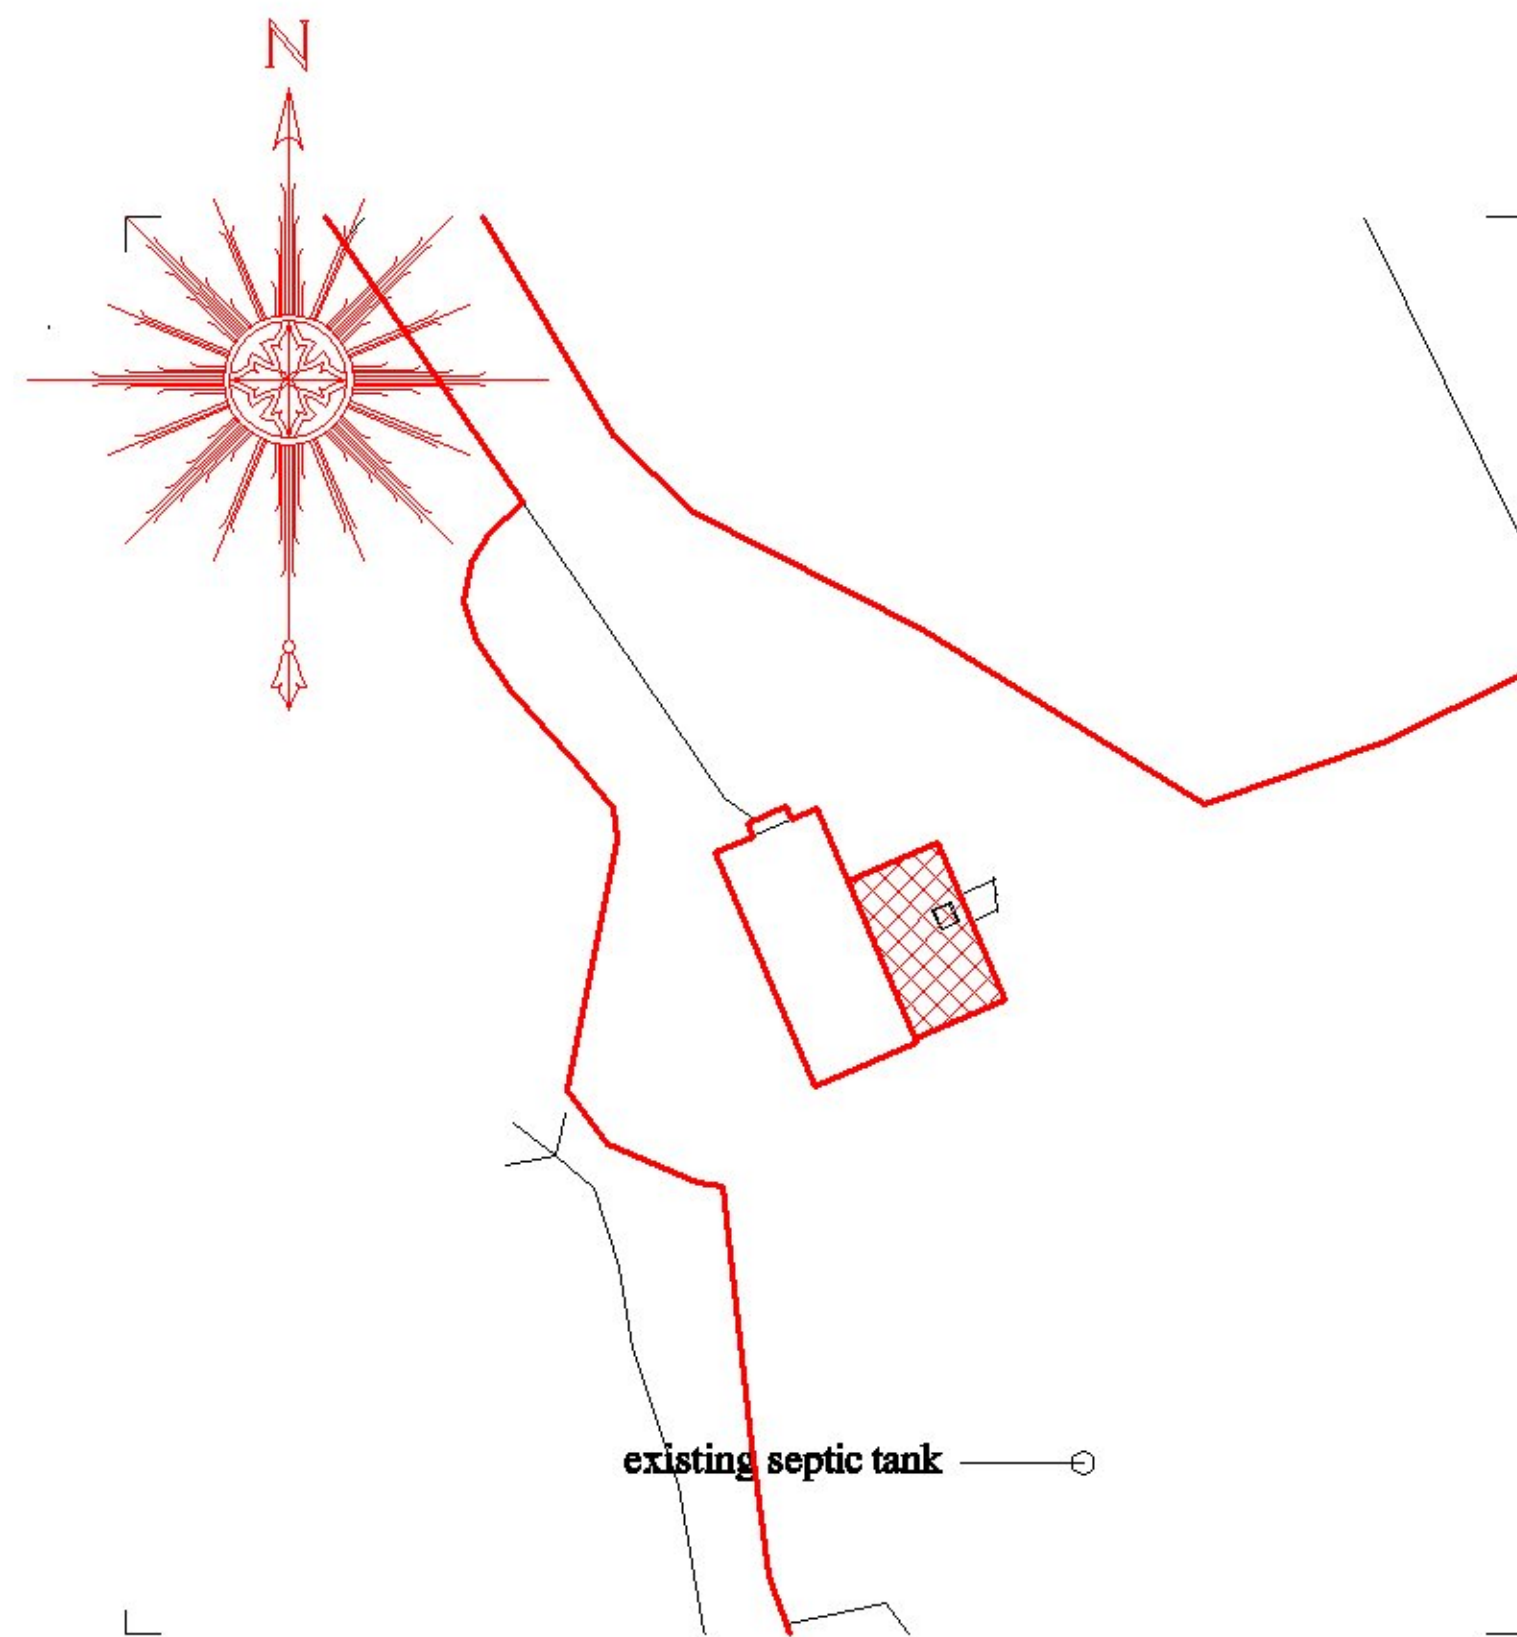

BLOCK PLAN (1:500)  
Ordnance Survey licence number 100012866

CLIENT  
**TOBY ROGERS**  
**LITTLE VALLEY COTTAGE**  
**PENFRANE FARM**  
**HERODSFOOT**  
**PL14 4QU**  
JOB  
**PROPOSED EXTENSION**

DRG  
**SURVEY**

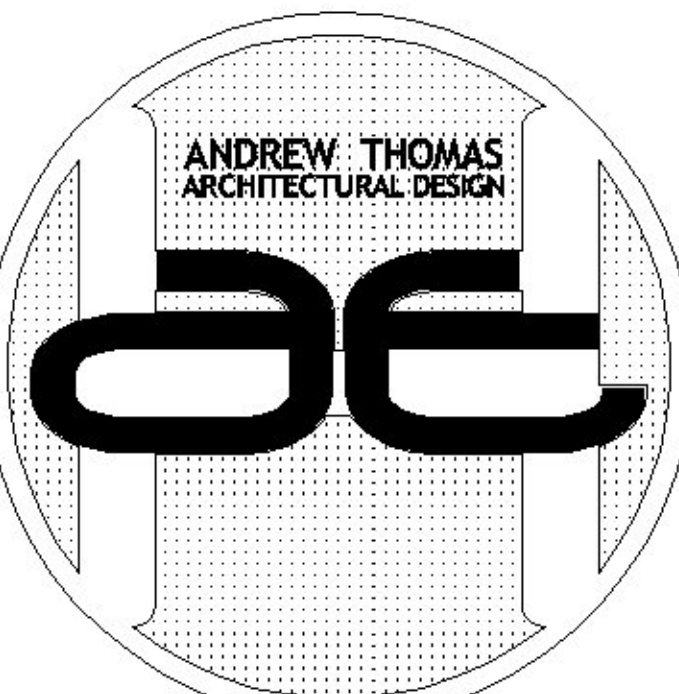

**ANDREW THOMAS**  
ARCHITECTURAL DESIGN

**THE OLD CHAPEL**  
CHAPEL ROW  
WIDEGATES  
LOOE  
CORNWALL  
PL13 1QB

TEL: 01563 240748  
FAX: 01563 240939  
E-MAIL:  
ADMIN@AHTDESIGN.CO.UK  
WWW:  
AHTDESIGN.CO.UK

SCALES @ A1	1:50 1:100	DRG No.
DATE	JAN 21	3956/1
DRAWN	ahd design	
CHECKED		
Contractors must check all dimensions on site. Only figured dimensions are to be worked from. All discrepancies must be reported immediately to the Supervising Officer before proceeding. © Copyright AHT Design 2011		

