

5 - Ridge
124350 mm

4 - WPL
122940 mm

1 Section South


1 : 100

2 - FFL
118220 mm

1 - FGL
118070 mm

0 - Formation
115000 mm

Detail 2
Dwg. 08

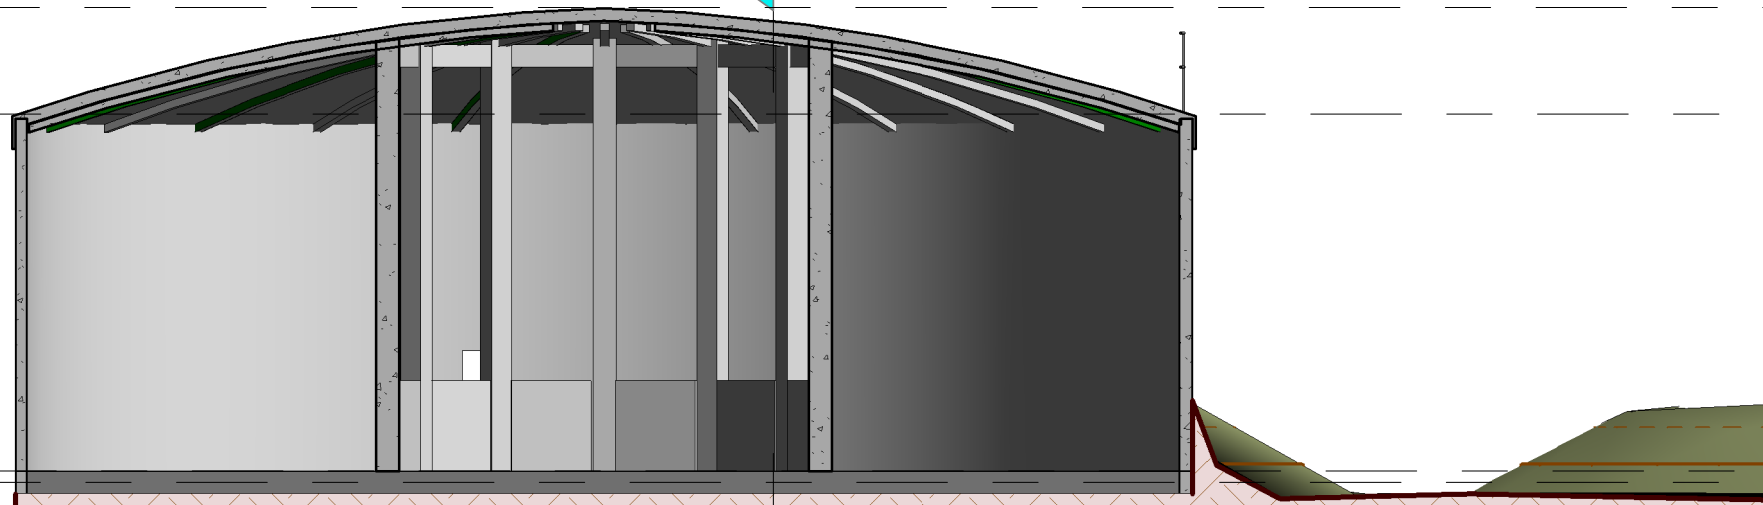

Detail 1
Dwg. 08

5 - Ridge
124350 mm

4 - WPL
122940 mm



2 Section West

1 : 100

2 - FFL
118220 mm

1 - FGL
118070 mm

0 - Formation
115000 mm

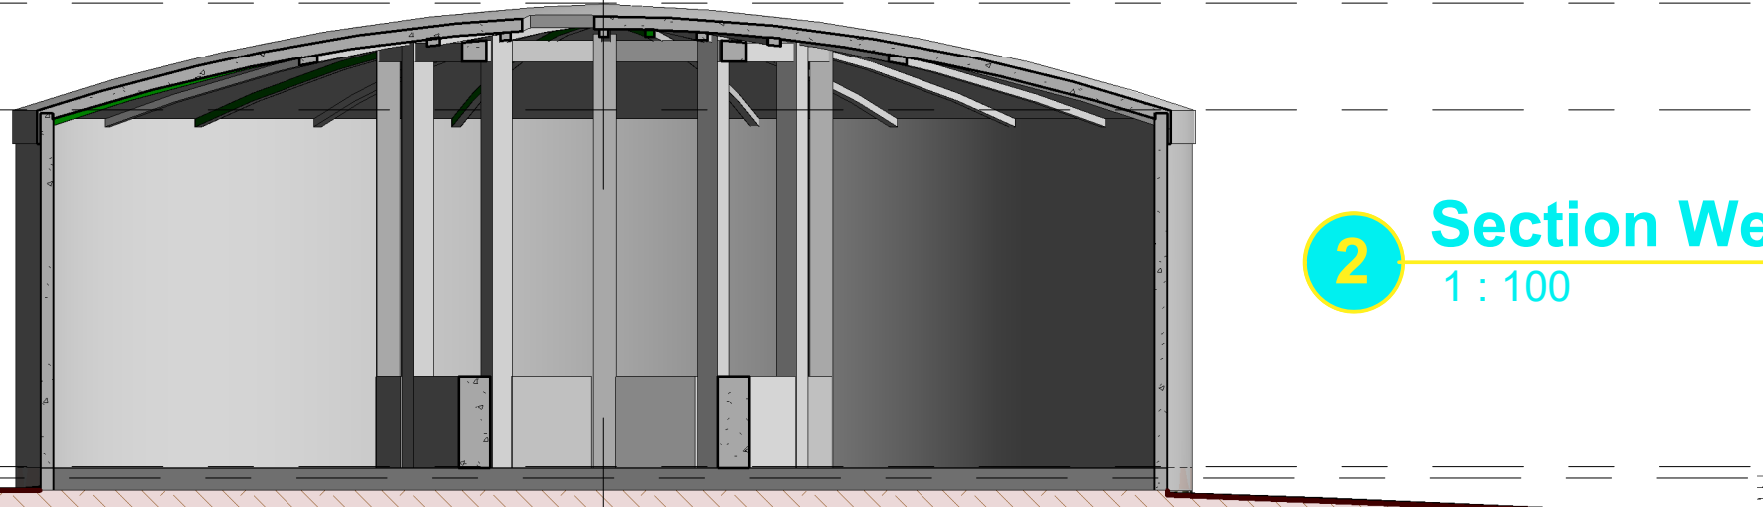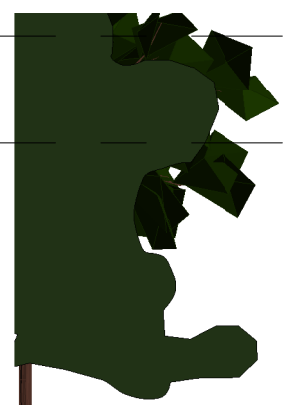

Planning Application

Sections as Existing


Revisions:

Notes:

Created using AUTODESK. Revit 2021

Project Code: RP189
Title:
Water Tank Conversion to Dwelling
Architect I/C:
A.K.Robertson RIBA

Scale: 1 : 100
Drawn By: AR
Drawing No.: C622 - 08
Revision No.:
Date: 10/02/2021

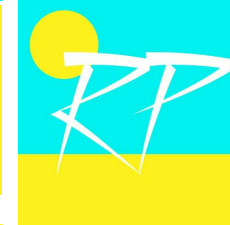

© Robertson Partnership
2021
Original Sheet Size: A3

