

1 South

1 : 100

5 - Ridge
124350 mm


4 - WPL
122940 mm

3 - FFL 1
120700 mm


2 - FFL
118220 mm

1 - FGL
118070 mm

0 - Formation
115000 mm

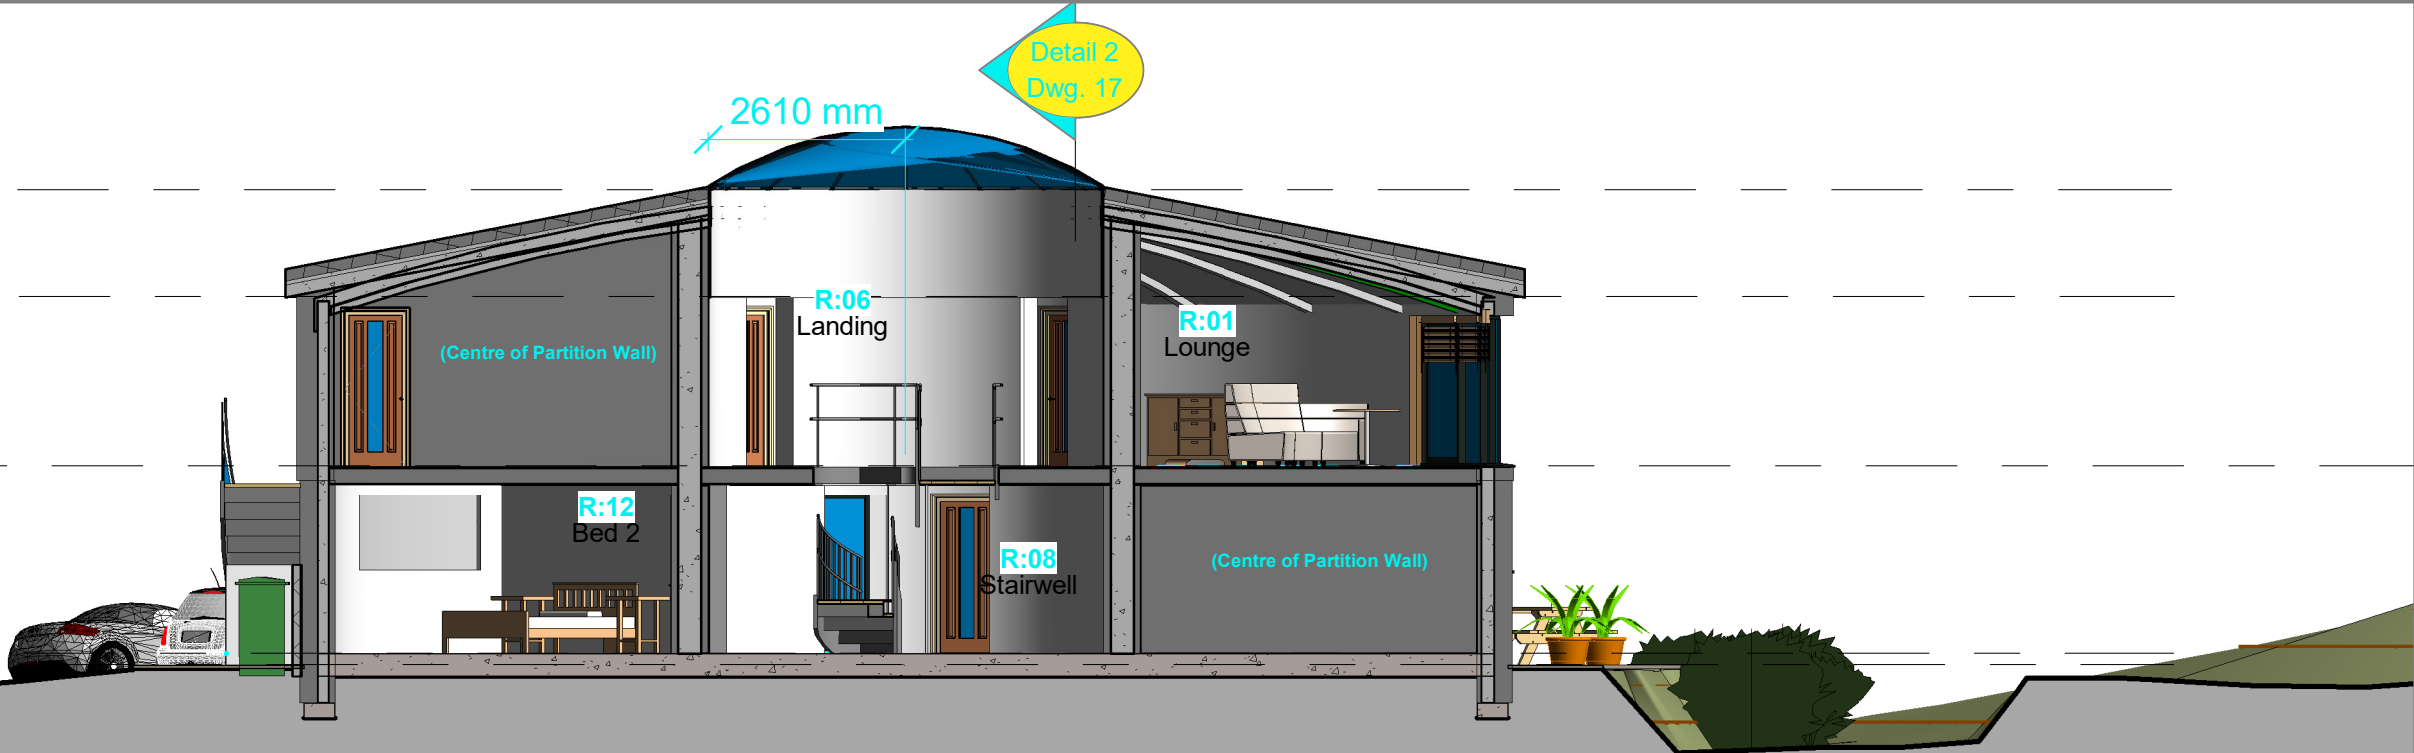

Detail 1
Dwg. 17

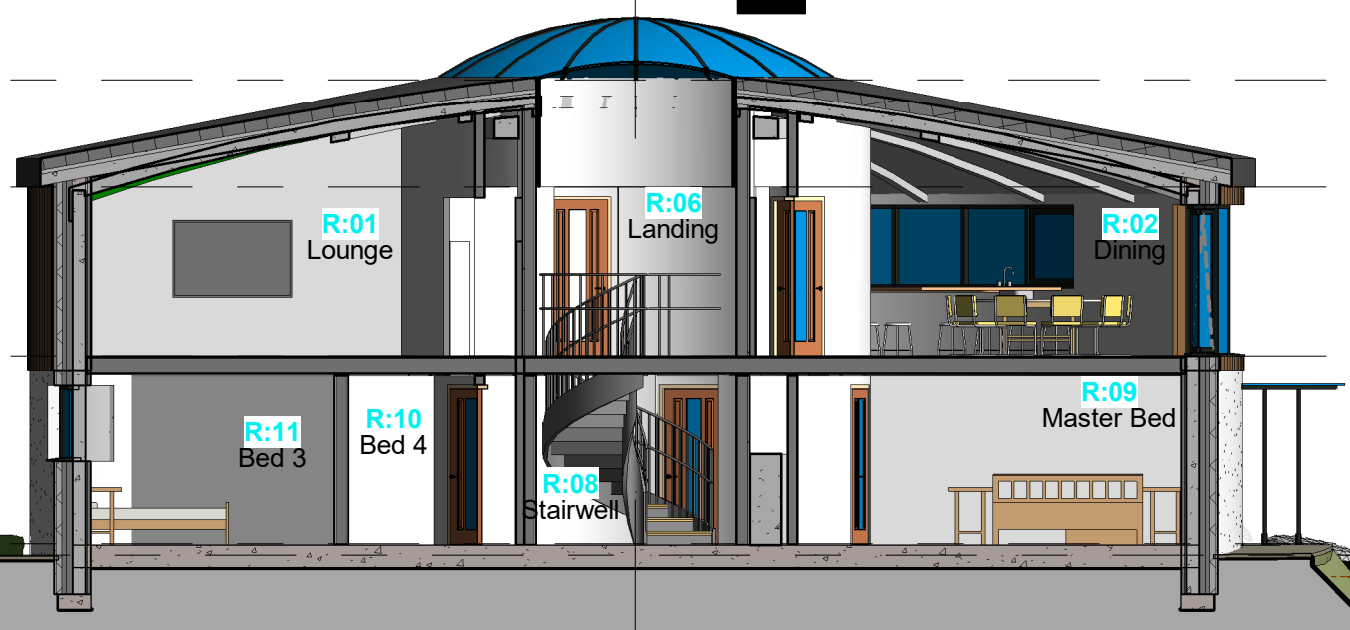

5 - Ridge
124350 mm

4 - WPL
122940 mm

3 - FFL 1
120700 mm

2 - FFL
118220 mm

1 - FGL
118070 mm

0 - Formation
115000 mm

2 West

1 : 100

Planning Application

Sections as Proposed


Revisions:

Notes:

Created using **AUTODESK** Revit 2021

Project Code: RP189
Title: Water Tank Conversion to Dwelling
Architect I/C: A.K.Robertson RIBA

Scale: 1 : 100
Drawn By: AR
Drawing No.: C645 - 17
Revision No.:
Date: 10/02/2021

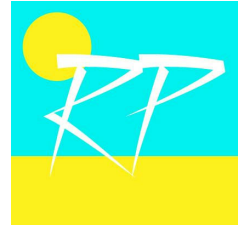

© **Robertson Partnership**
2021
Original Sheet Size: A3

