


Key

Application Site

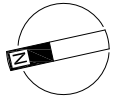

Copyright



This document and all information contained herein is the sole property of mark it out Ltd. Reproduction in whole or in part is strictly forbidden and may not be issued to any third party for any purpose without written consent of mark it out Ltd.

Notes

Contractor must verify all dimensions on site before commencement of any work or preparing manufacturing drawings. All dimensions and levels must be verified on site and discrepancies reported to mark it out Ltd immediately.

To be read in conjunction with all other mark it out drawings, details and specifications.

This drawing is to be read in conjunction with all other consultants drawings, details and specifications.

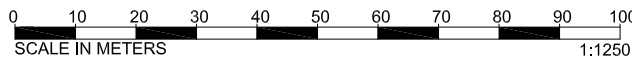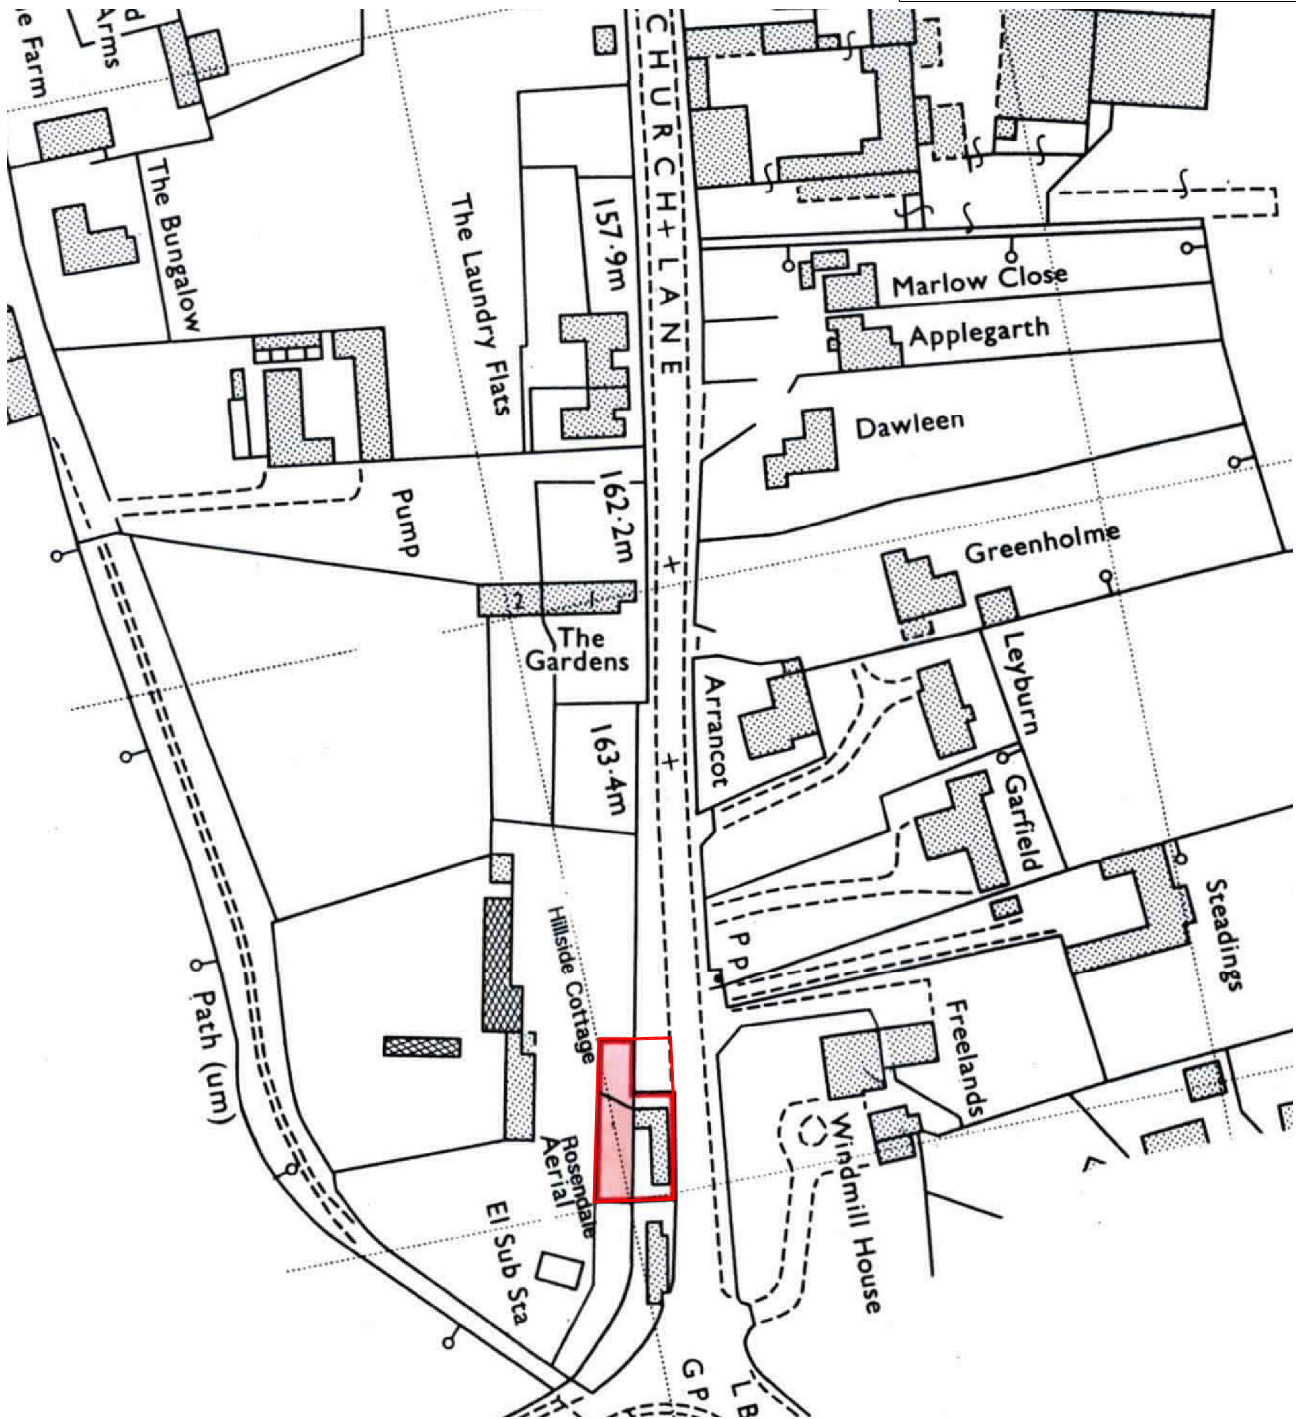

Rev	Date	Description	By

Client
Mr & Mrs Clemons

Drawing Title
Location Plan



Project Title
**Hillside Cottage
Church Lane
Oving
Aylesbury
Buckinghamshire
HP22 4HL**

Status
Planning

Tel 01908 506707
Email enquiries@markitout.com
Web www.markitout.com

Drawn By
MB

Scale
1:1250 @ A4

Date
Jan. 2021

Project No.
MIO-505

Drawing No.
PL-003

Revision