
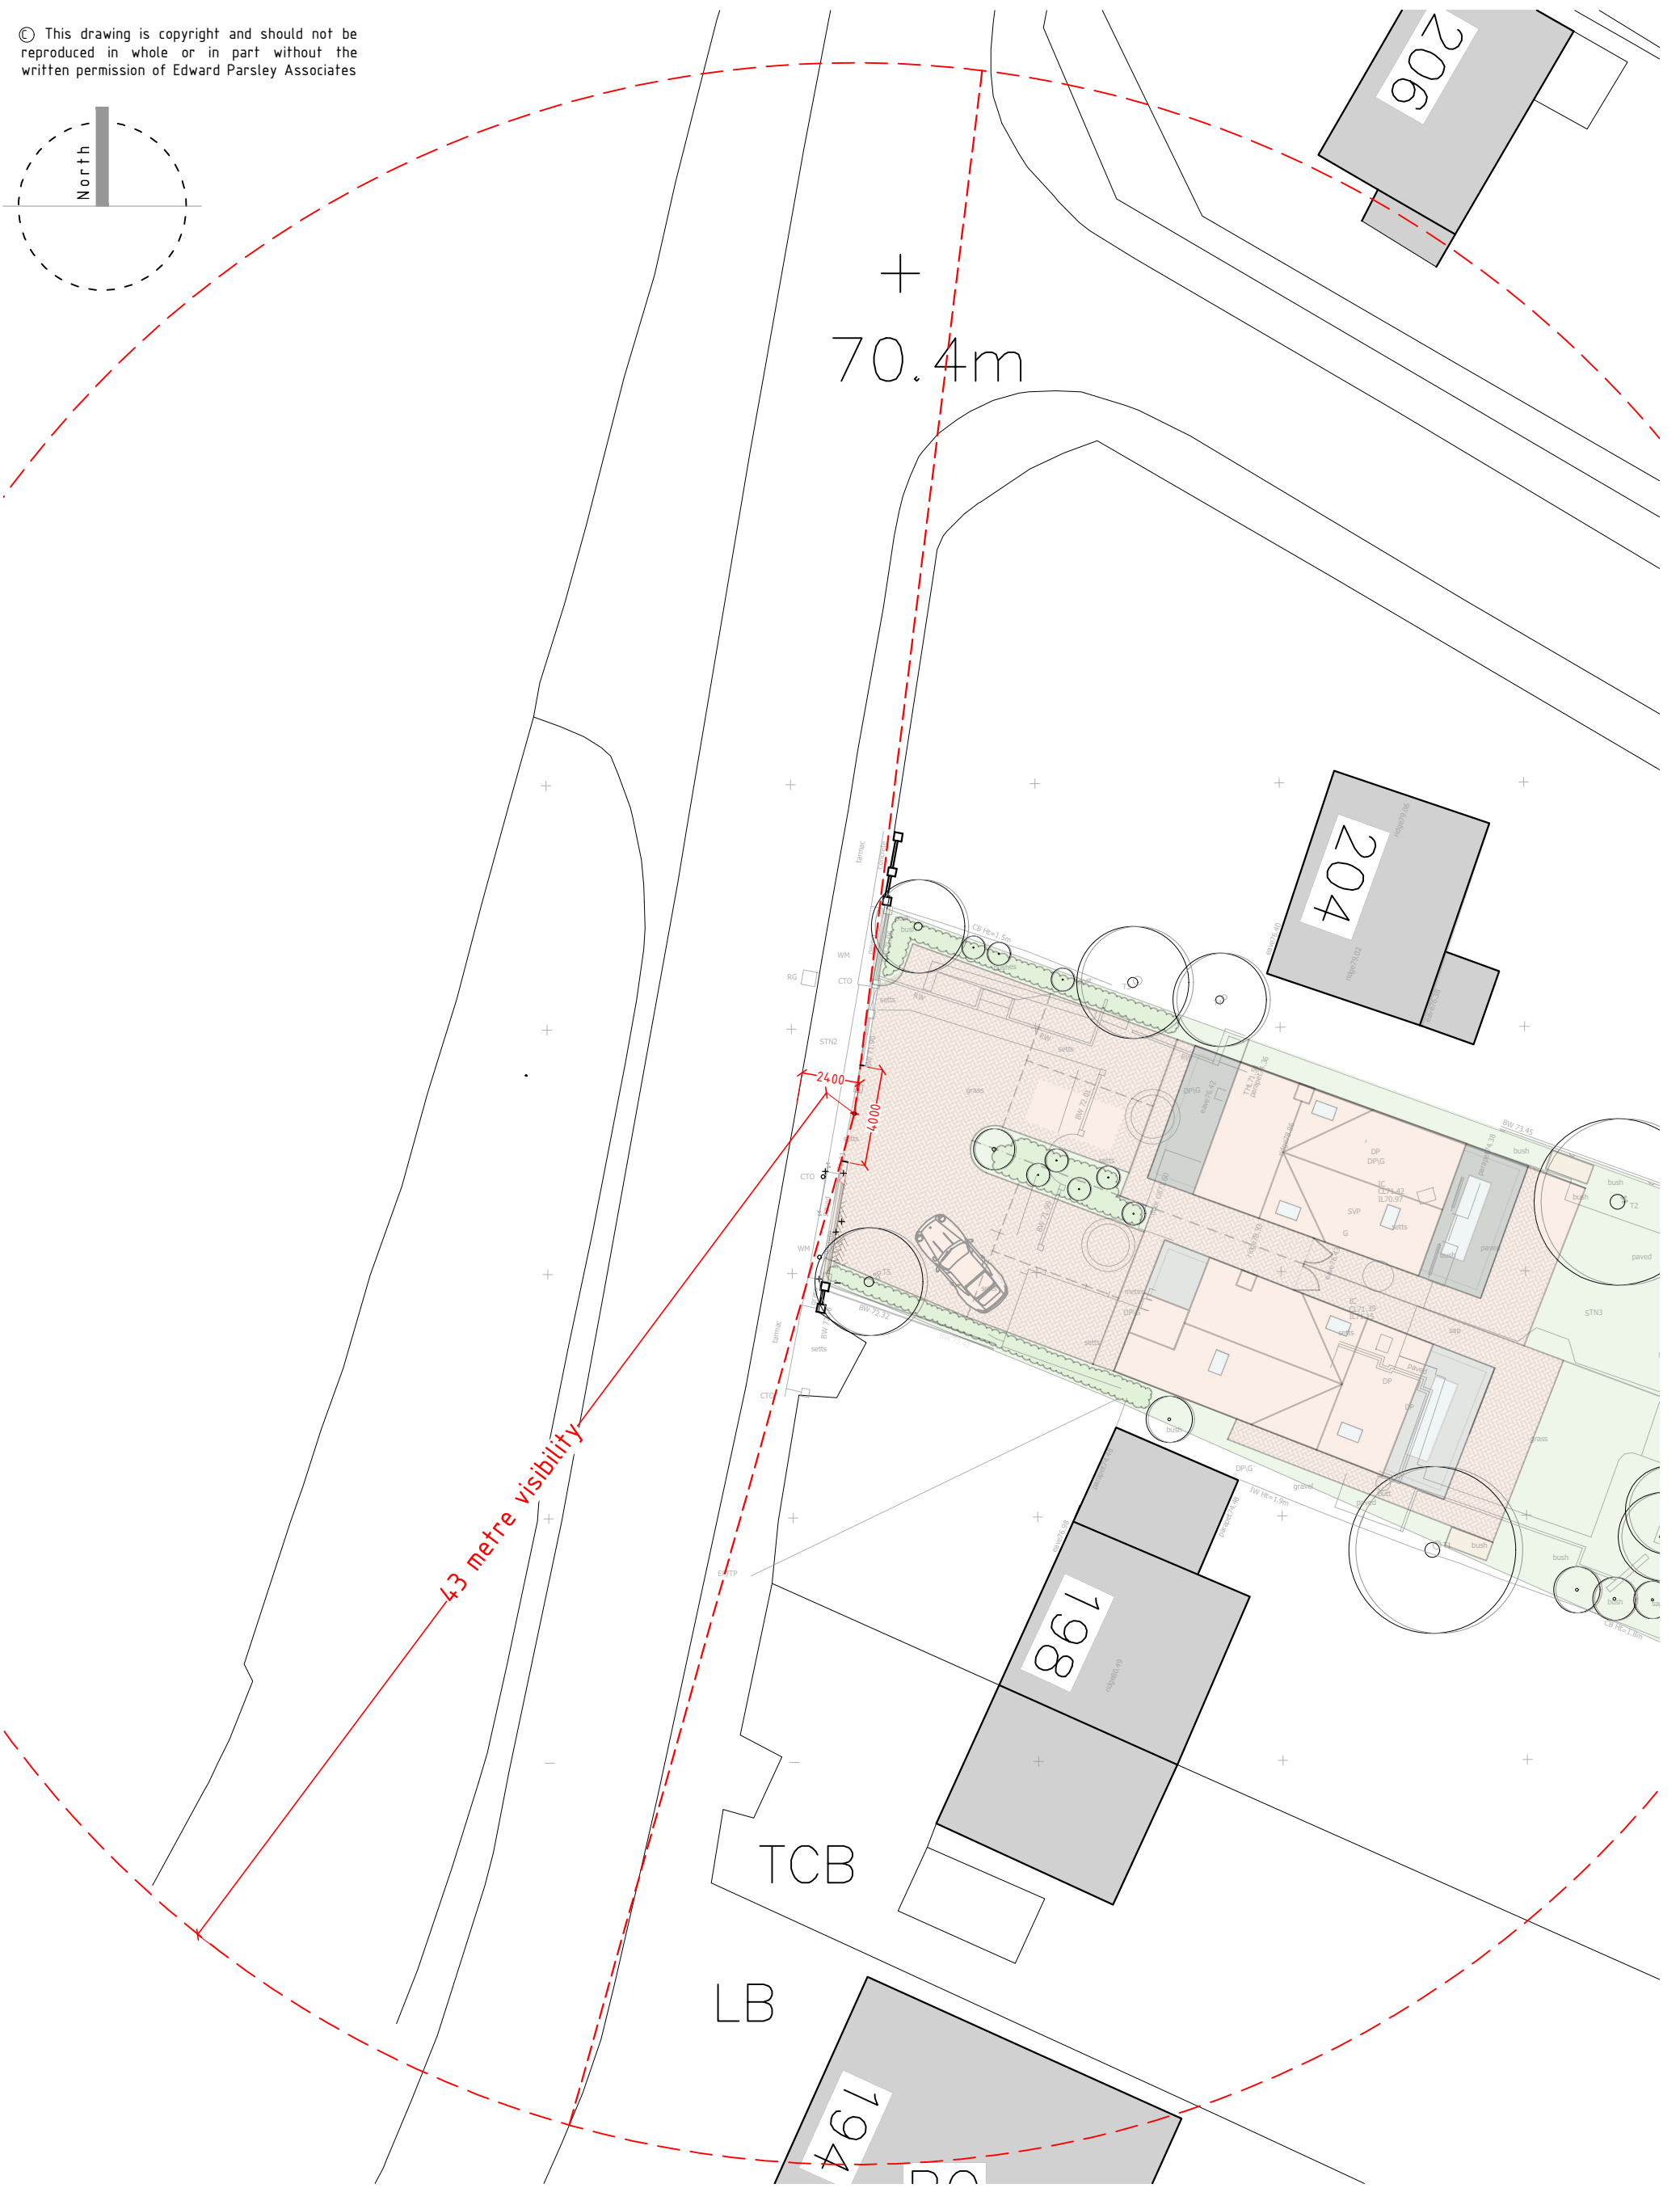


© This drawing is copyright and should not be reproduced in whole or in part without the written permission of Edward Parsley Associates

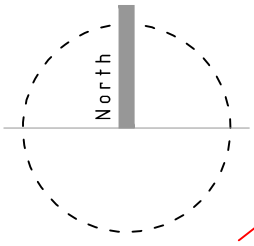

200-202 Panfield Lane,  
Braintree, CM7 5RJ

Proposed Demolition and replacement  
of 200-202 Panfield Lane  
Proposed Widening of Existing Access

	WEST END BARN, THE STREET, RAYNE, BRAintree, ESSEX, CM77 6RY T 01376 349929 e edward.parsley@btconnect.com w www.edwardparsleyassociates.co.uk	Drawn SA	Drg 10 Project 12006
		Date Jan 2020	
		Scale 1:200	
		Paper A3	