


Location Plan 1:1250

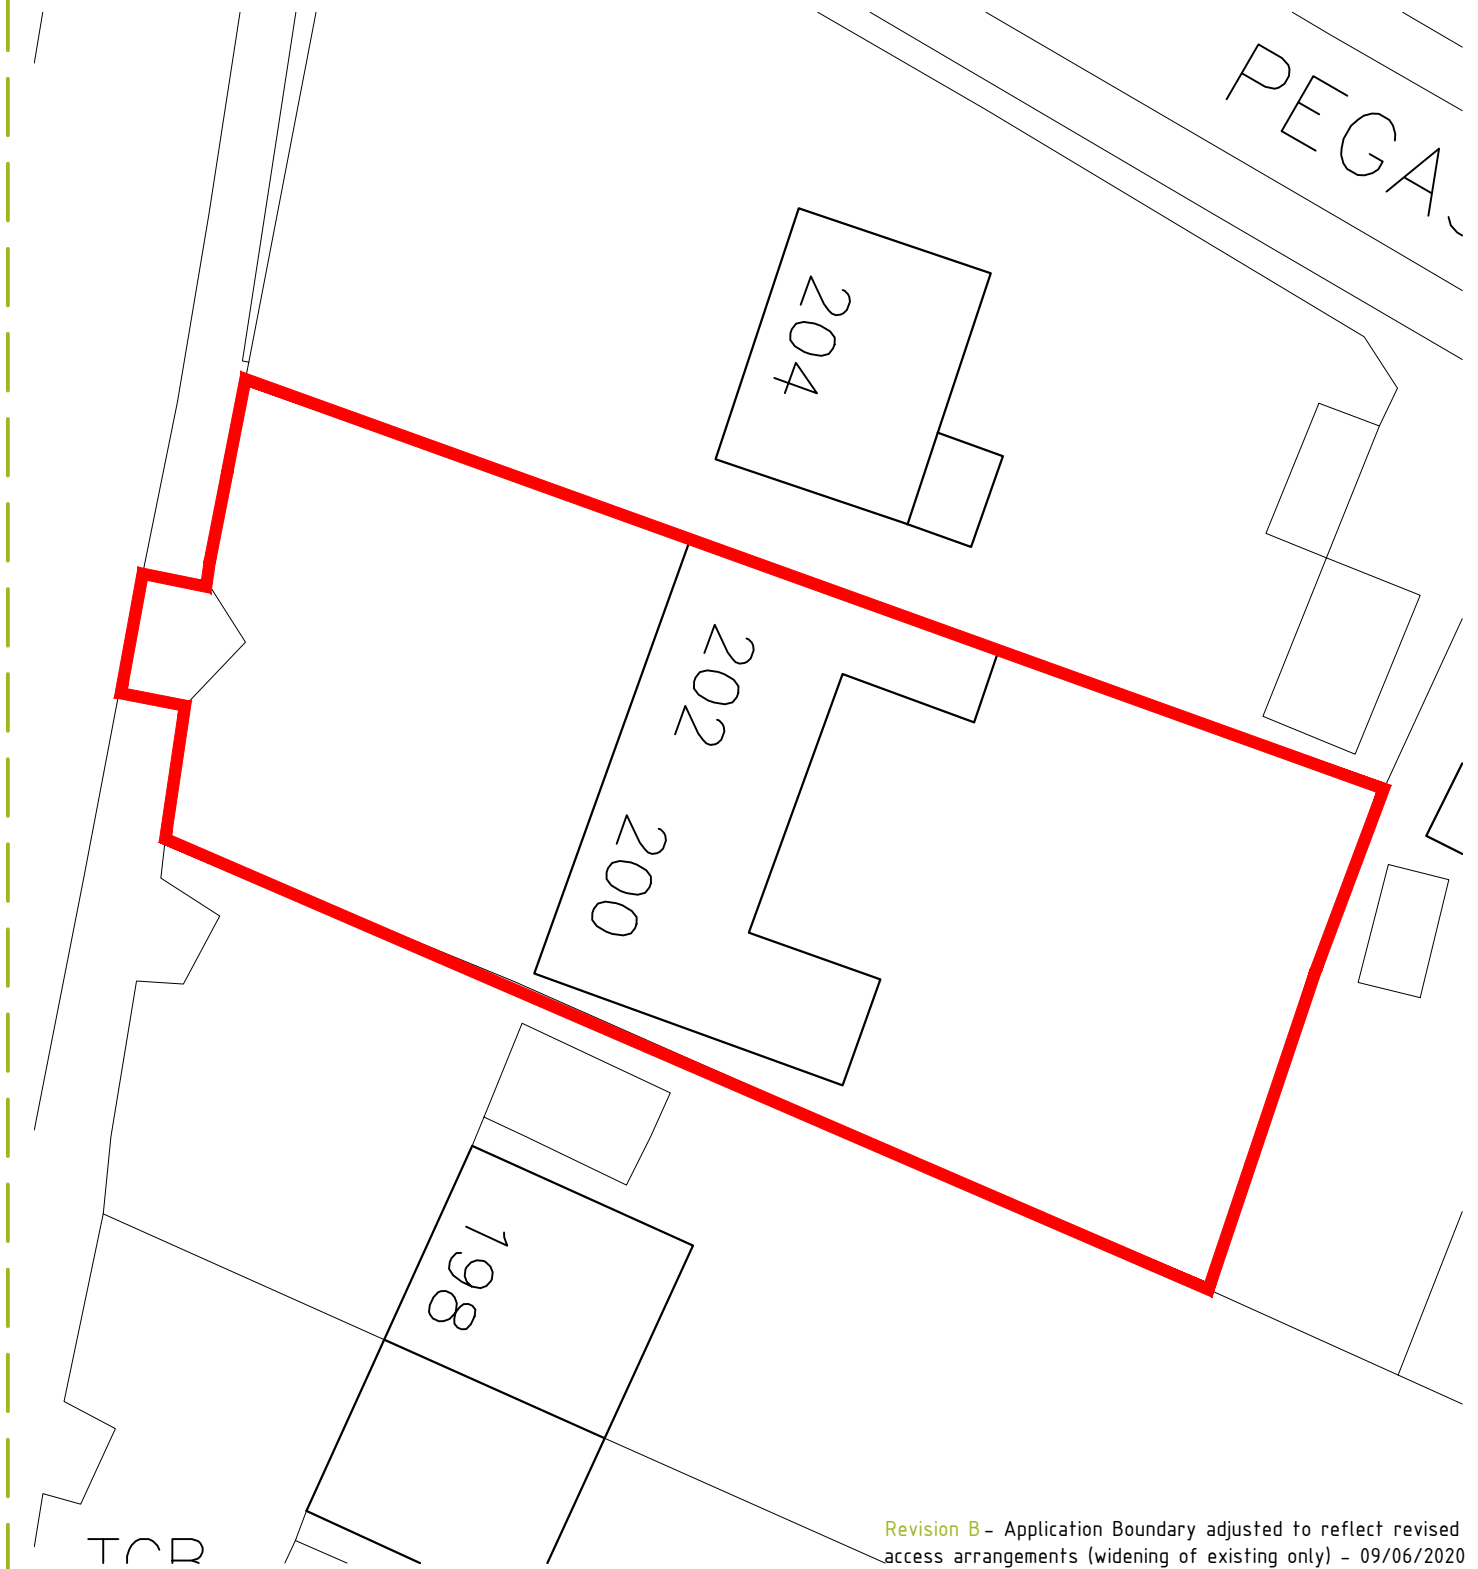

Block Plan 1:250

Revision B - Application Boundary adjusted to reflect revised access arrangements (widening of existing only) - 09/06/2020

Revision A - Site Boundary line extend to suit creation of new vehicular access as requested - 04-05-2020

200-202 Panfield Lane, Braintree, CM7 5RJ

Proposed Demolition and replacement
of 200-202 Panfield Lane
Location and Block Plans

Scale at 1-125



Scale at 1-25



	WEST END BARN, THE STREET, RAYNE, BRAINTREE, ESSEX, CM77 6RY T 01376 349929 e edward.parsley@btconnect.com w www.edwardparsleyassociates.co.uk	Drawn AC	12006 01B Project Drg
		Date Jan 2020	
		Scale 1:1250 / 1:200	
		Paper A3	