


NOTES  
DO NOT SCALE DRAWING

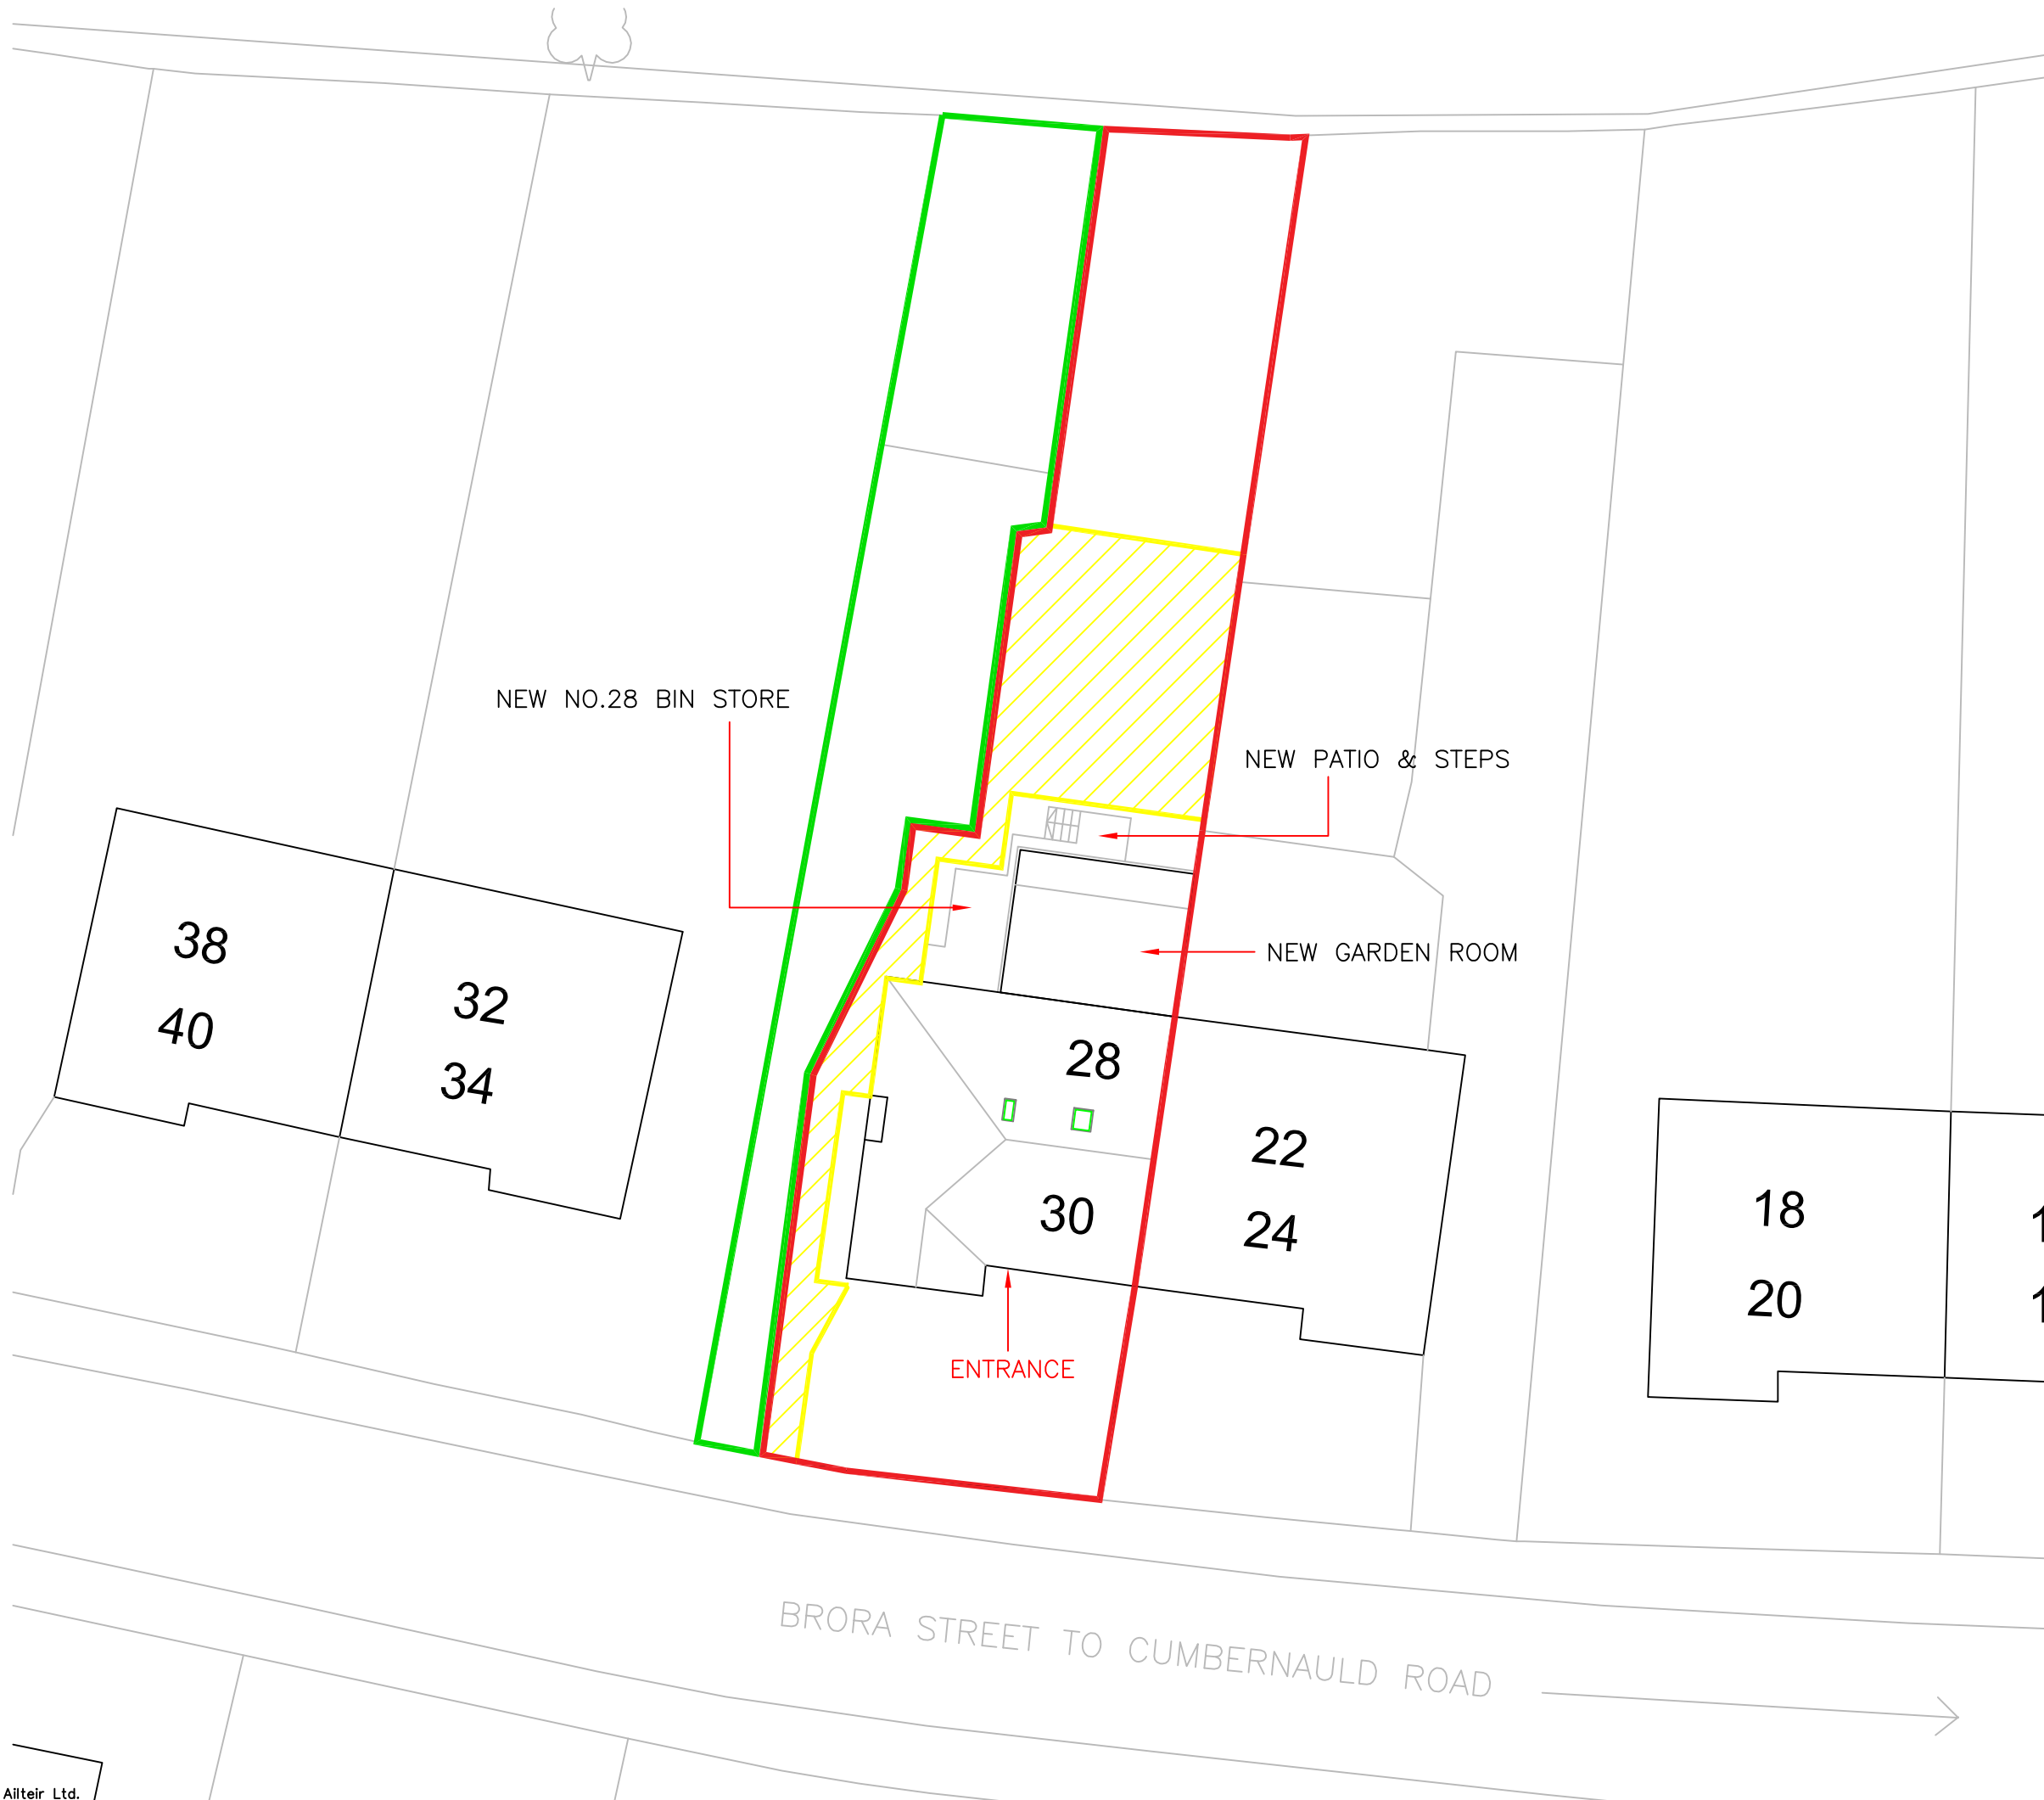

- ASSUMED OWNERSHIP OF NO.30
- SHARED RIGHT OF SERVITUDE WITH 30 BRORA STREET
- APPLICATION BOUNDARY
- 28 APPLICANTS HOUSEHOLD DOWNSTAIRS
- 30 UPSTAIRS NEIGHBOUR

Serial number: 203304  
©Crown copyright and database right 2021  
Ordnance Survey licence 100048957  
Reproduction in whole or in part is prohibited without the prior permission of Ordnance Survey

0 2 4 6 8  
1:200 SCALE IN METRES

[A] BOUNDARY LINE EDIT (CIT) 19/02/21  
REVISION

DRAWING L (90) 003 REV. A

CLIENT Allan & Margaret Boyd

TITLE Site Plan  
As Proposed

PROJECT 28 Brora Street  
Extension

SCALE 1/200 @ A3 JOB NR 20012

DRAWN CIT DATE 22/01/21

BARD Ailteir Ltd.

RUAIRIDH MOIR, ARB, RIAS, BSC (HONS), M.ARCH  
SUITE 3/8, PARK LANE HOUSE, 47 BROAD STREET,  
GLASGOW, G40 2QW  
0141 554 4899 info@bard.scot