



General Notes
 The drawings and its data are the copyright of
 Ewan Cameron Architects Limited and must not be
 used for any purpose other than that for which it is
 intended.

PLANNING

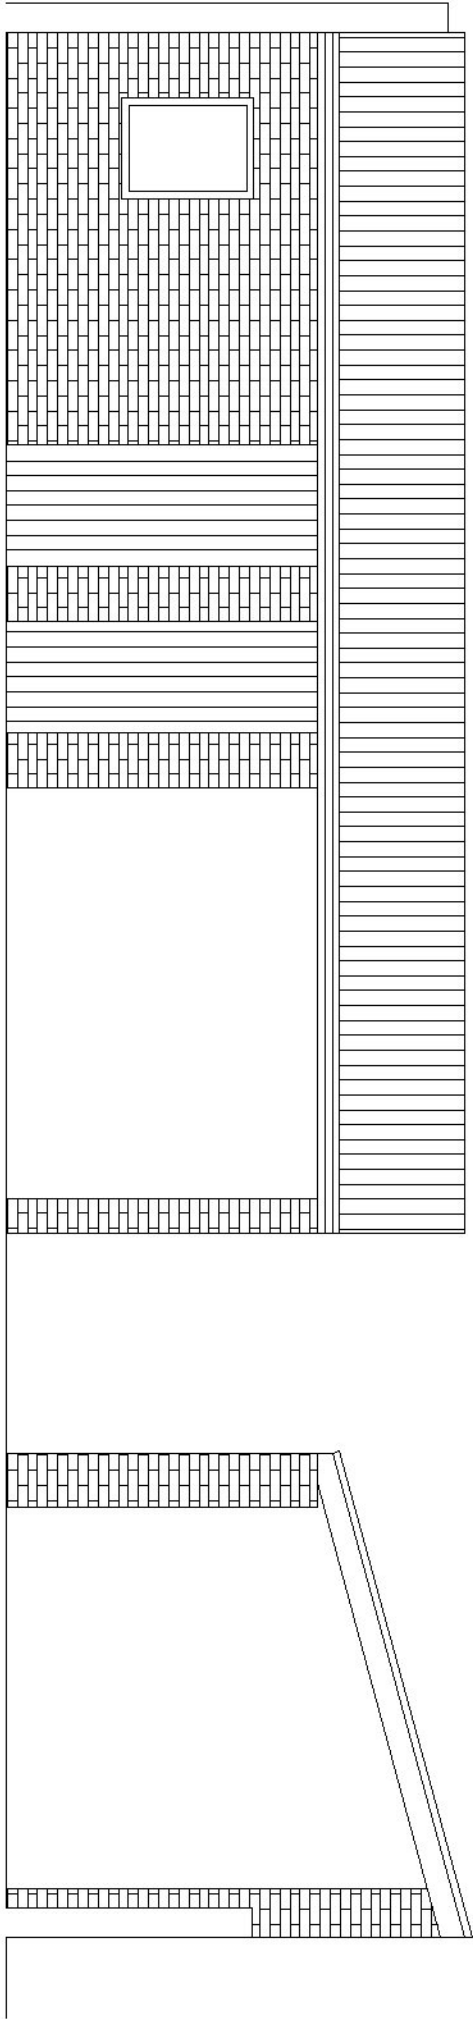

elevation a

elevation b

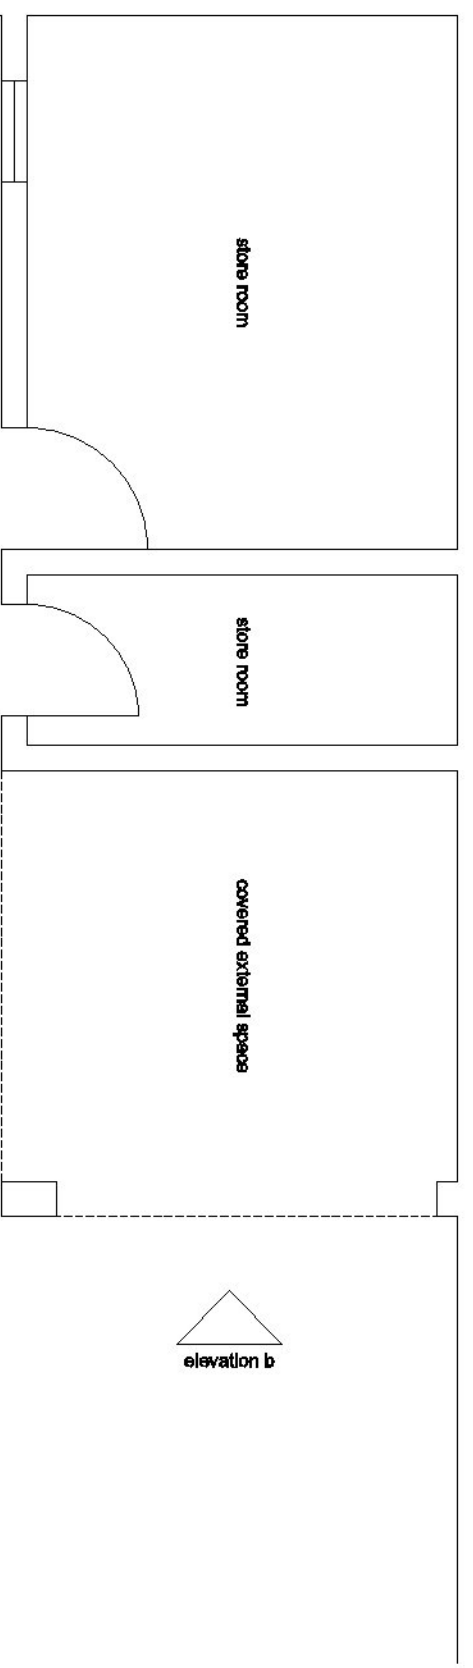

elevation a

elevation b

GROUND PLAN

No.	Revision / Issue	Date

Ewan Cameron Architects



Client:
 Grant & Naomi Thompson

Project	Job No.	Date
K&N Garden Room	ECR-100	11.02.21
Drawing	Drawn	Checked
Estimating Plans & Specifications	EC	SC
Drawing No.	Scale	Revision
P-005	1:50	