
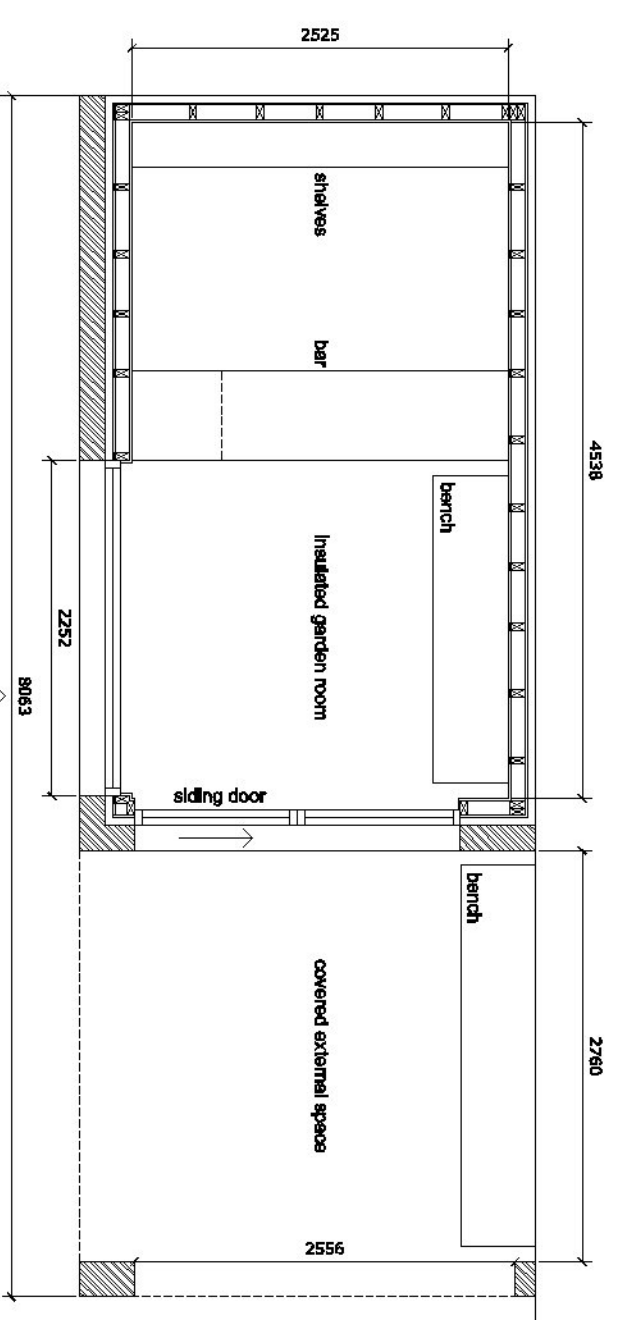


General Notes
 The drawings and its data are the copyright of Ewan Cameron Architects. Limited and must not be used for any purpose other than that for which it is intended.

PLANNING

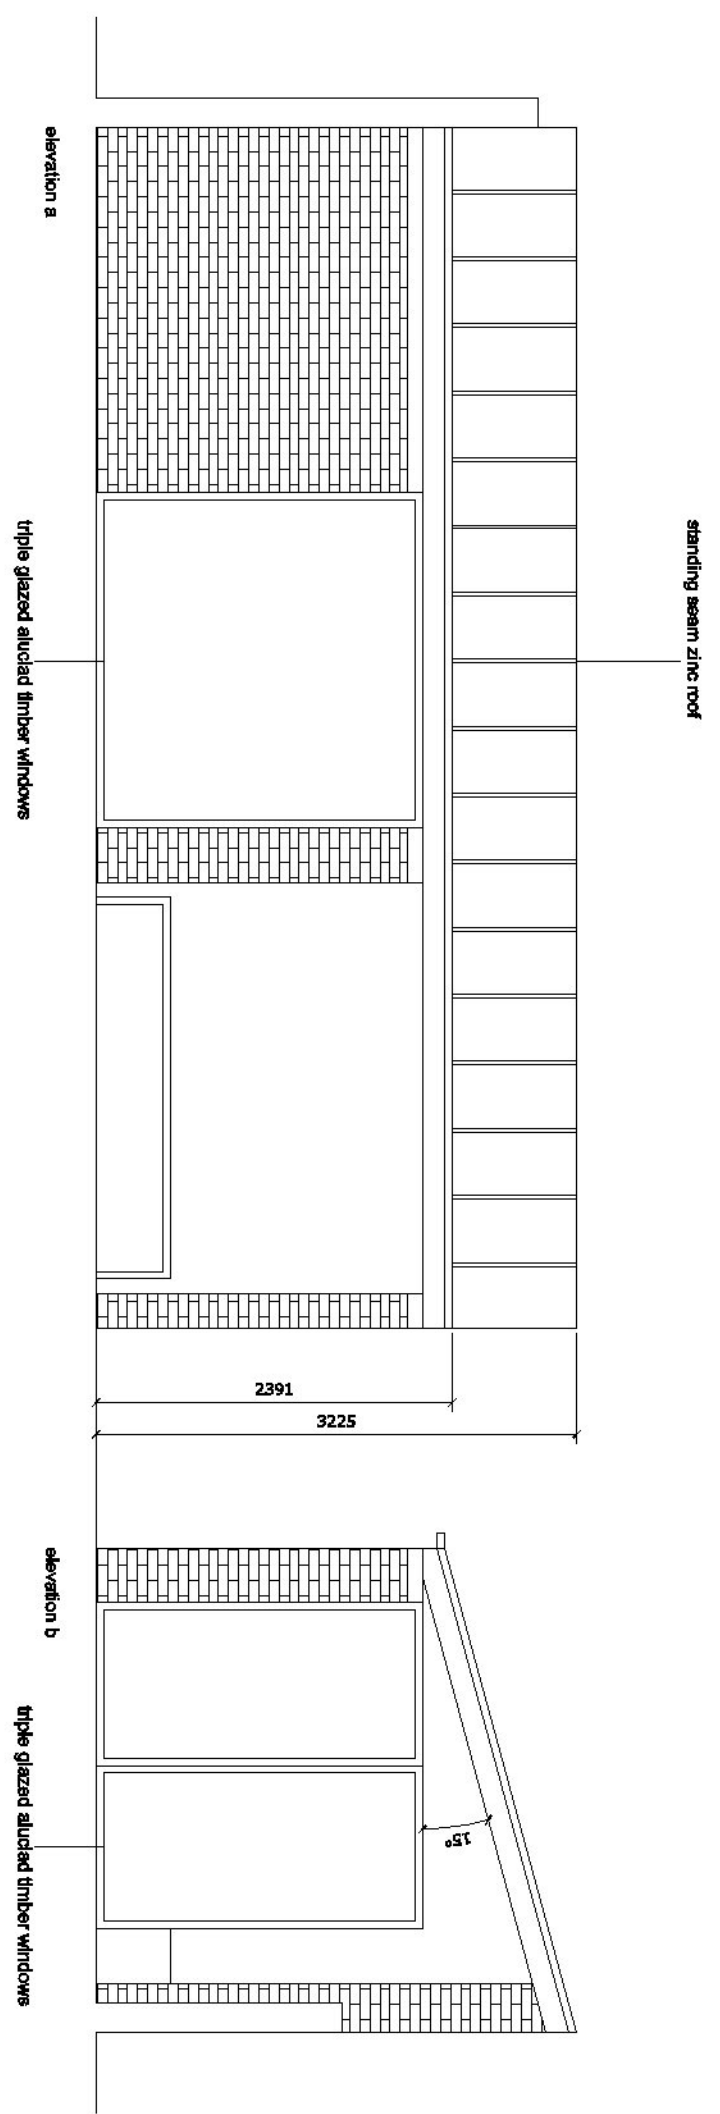

GROUND PLAN

No.	Revision / Issue	Date

Ewan Cameron Architects



CLIENT
 Grant & Naomi Thompson

Project	Job No.	Date
K&N Garden Room	ECR-100	11.02.21
Drawing	Dream	Checked
Proposed	Plan & Elevation	SC
Drawing No.	Scale	Revision
P-005	1:50	