


General Notes


This drawing and its data are the copyright of Ewan Cameron Architects Limited and must not be used for any purpose other than that for which it is intended.

PLANNING

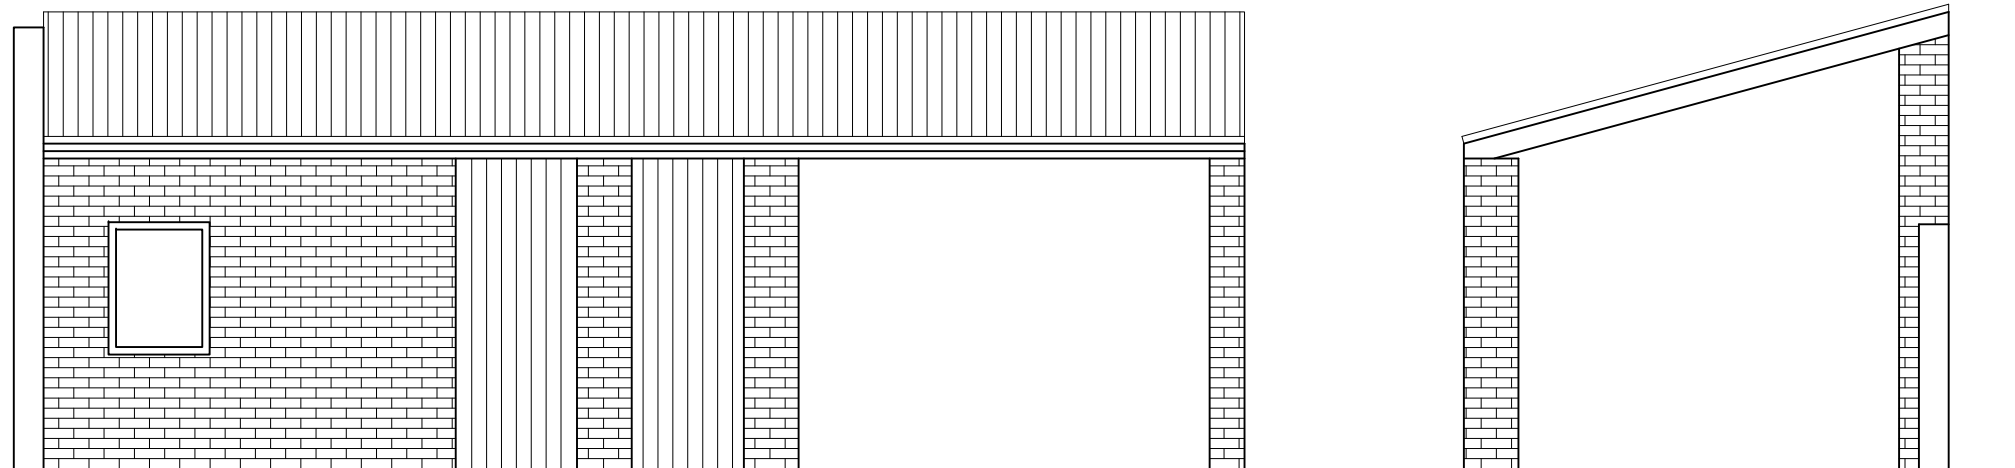


elevation a

elevation b

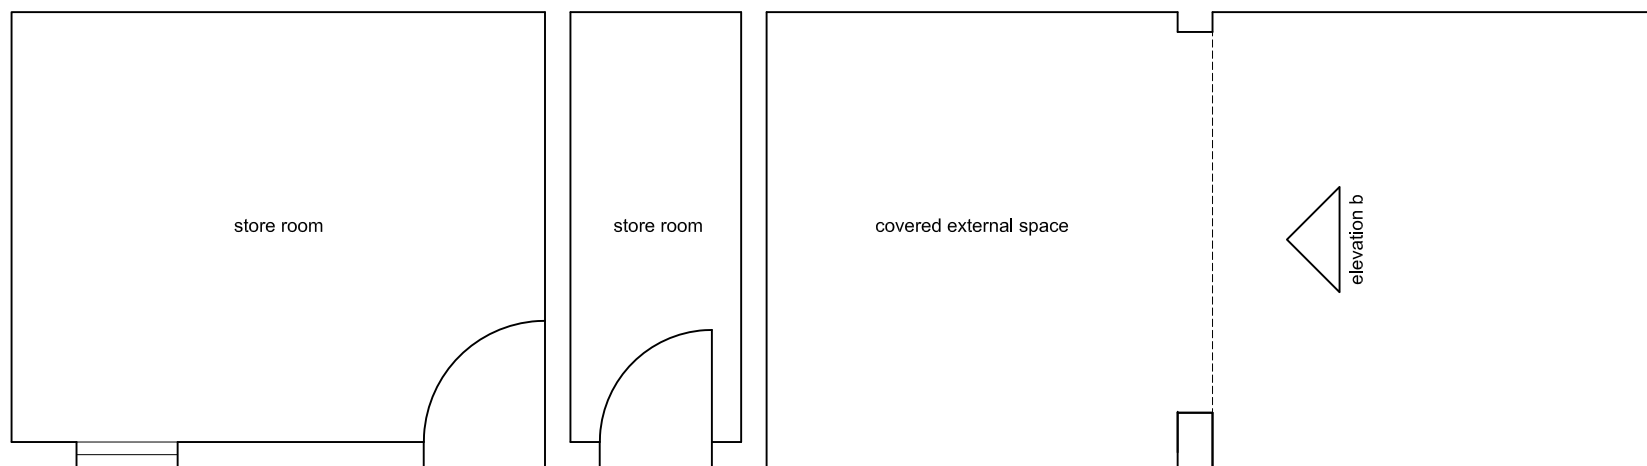

GROUND PLAN

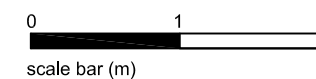

| No. | Revision / Issue | Date |
|-----|------------------|------|
| | | |
| | | |

Ewan Cameron Architects

The Lighthouse, 11 Mitchell Lane, Glasgow, G1 3NU
Tel: 07595417776
enquiries@ewancameronarchitects.com

Client

Glad & Rachel Tiefenbrun

| Project | Job No. | Date |
|----------------------------|---------|----------|
| KGE Garden Room | ECA-160 | 11.02.21 |
| Drawing | Drawn | Checked |
| Existing Plan & Elevations | EC | EC |
| Drawing No. | Scale | Revision |
| P-005 | 1:50 | |