

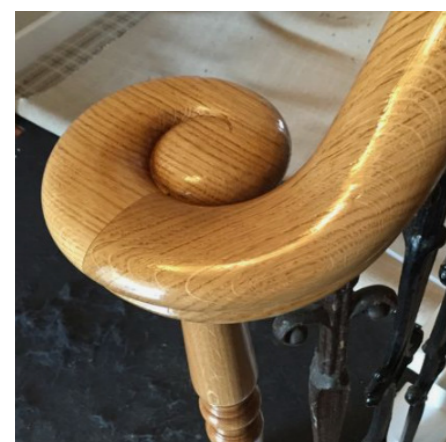


Scale 1 : 10

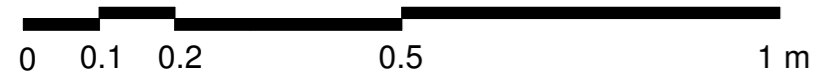

Traditional timber handrail with volute

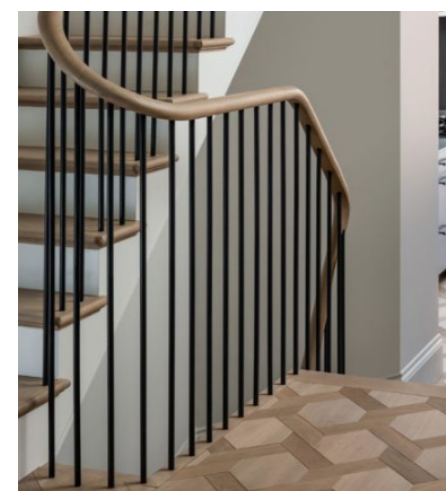


Black (RAL 9005) traditional metal railings

Timber tread with an expressed bullnose rounded stair nosing


White (RAL 9010) spray lacquered stair stringer

20mm Shadow gap

High quality built-in stair storage to match joinery

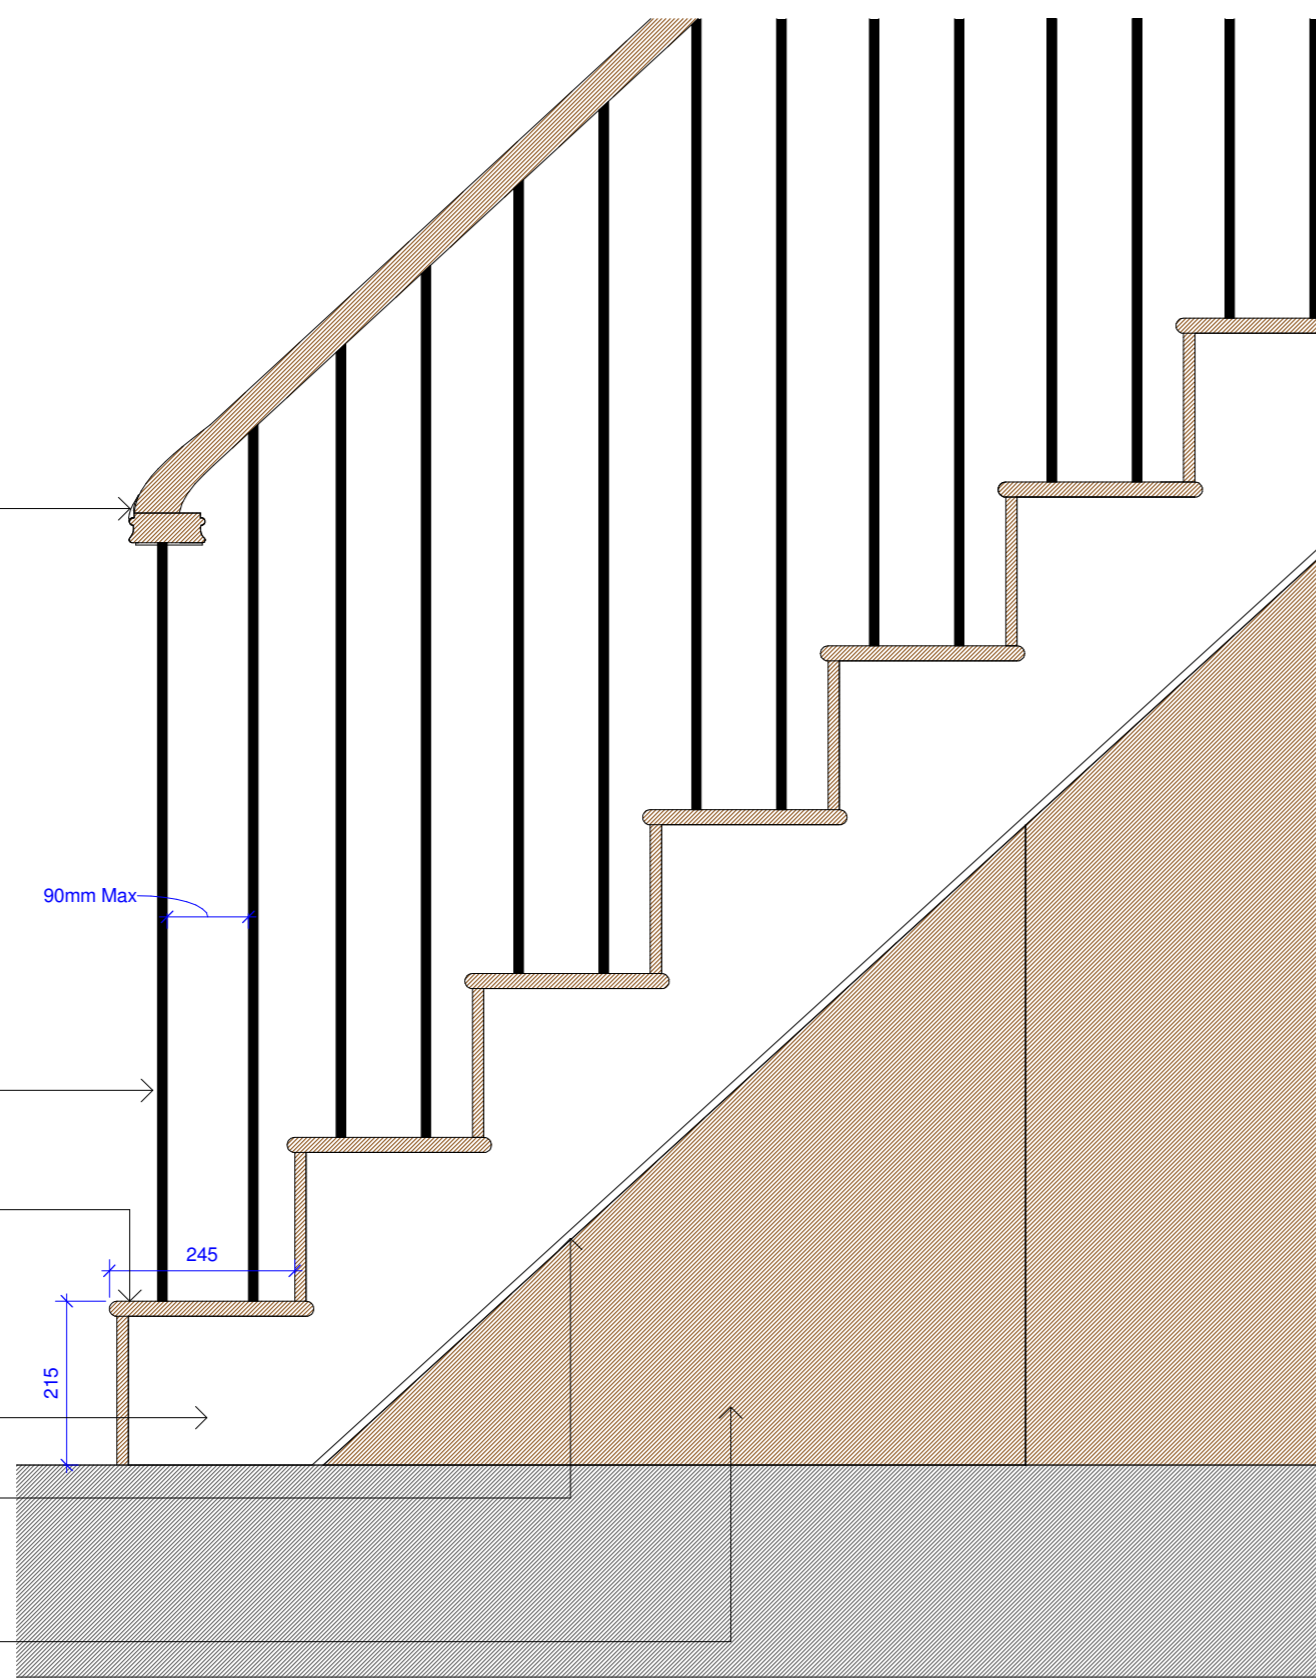

Proposed Stair Elevation Detail  
1 : 10

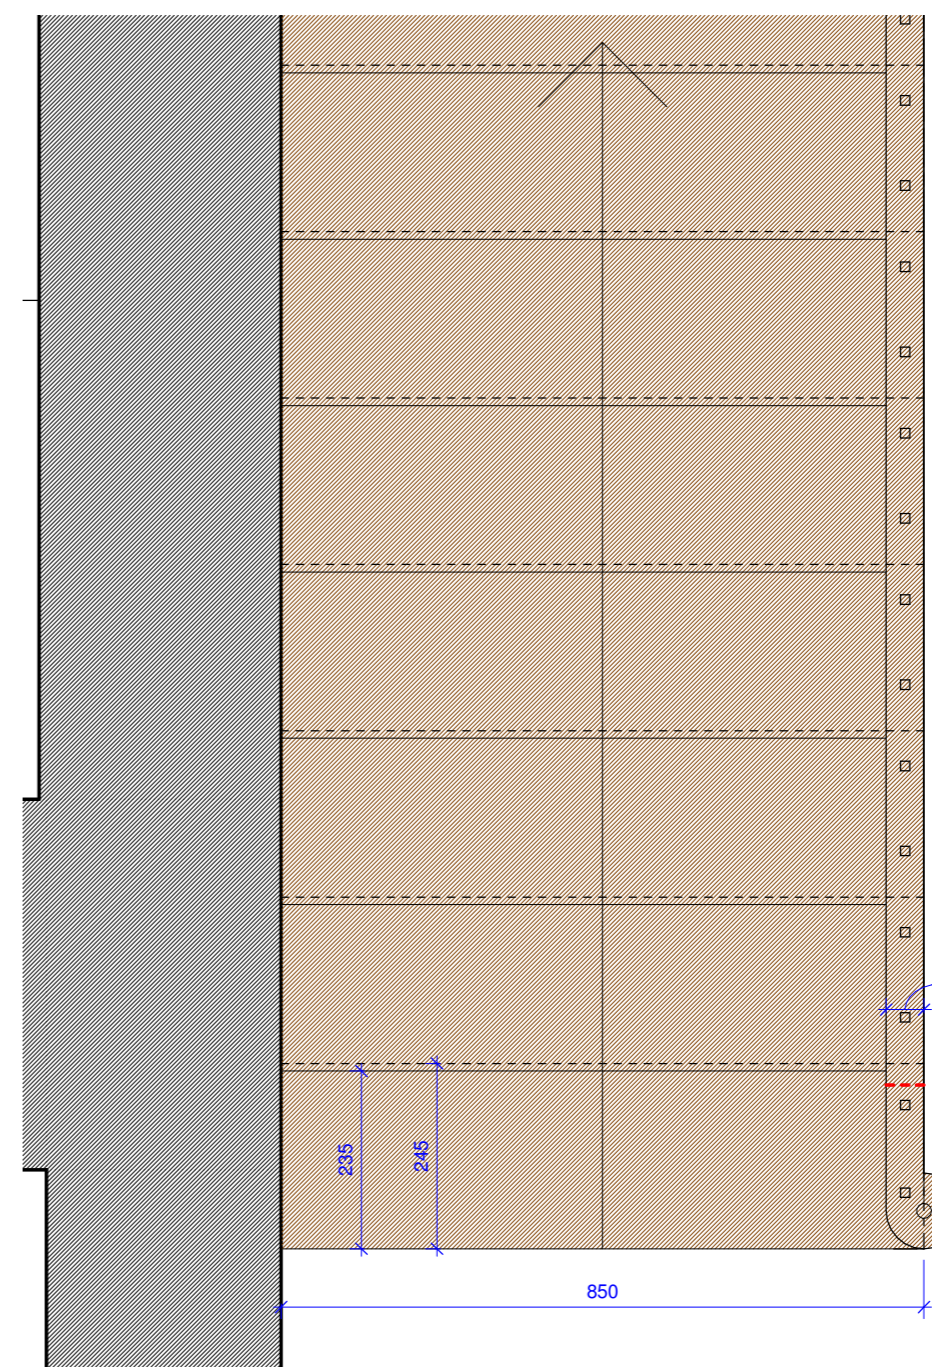

Proposed Stair Plan Detail  
1 : 10

project  
37B&39D Randolph  
Avenue

drawing  
Proposed Stair Details

drawing no  
1265 / 600

purpose of issue  
PLANNING

drawn OH

checked AB

scale @ A2 1 : 10

date 11/02/21

date	rev	description

The contractor is responsible for checking dimensions, tolerances, details and references.

Any discrepancy to be verified with Thomas Alexander Design Ltd. before proceeding with the works.

Drawings are for planning purposes only and are not to be used for construction.

Where an item is covered by drawings to different scales the larger scale drawing is to be worked to.

Do not scale drawing. Figured dimensions to be worked to in all cases.

