



- General Notes:**
1. This drawing is to be read in conjunction with other consultants drawings
 2. Check site conditions prior to commencement of work
 3. Discrepancies must be reported directly to the Architect
 4. Do not scale off drawing, use figured dimensions only
 5. This drawing may be issued in colour, and may be a non-standard paper size

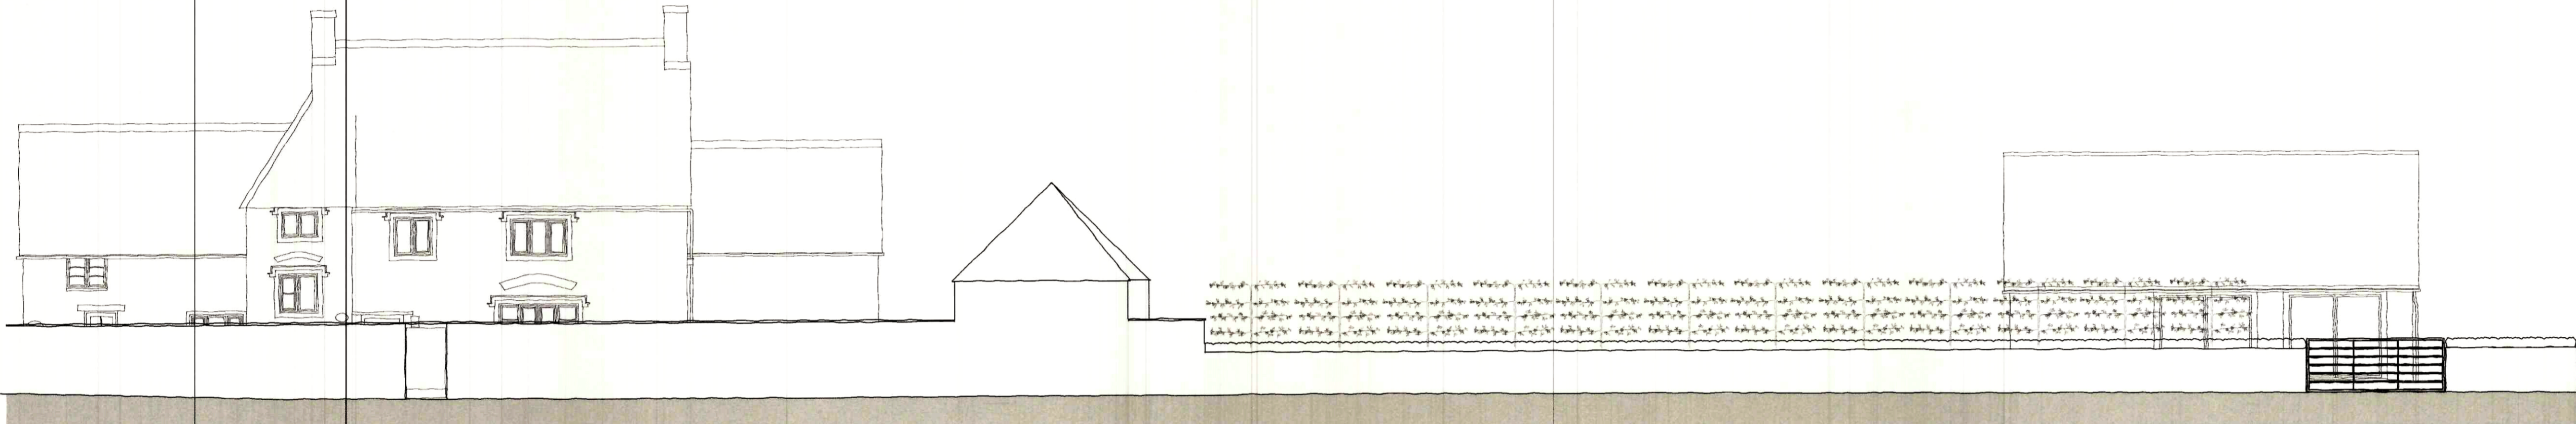

Datum 80.00
EXISTING STREET ELEVATION

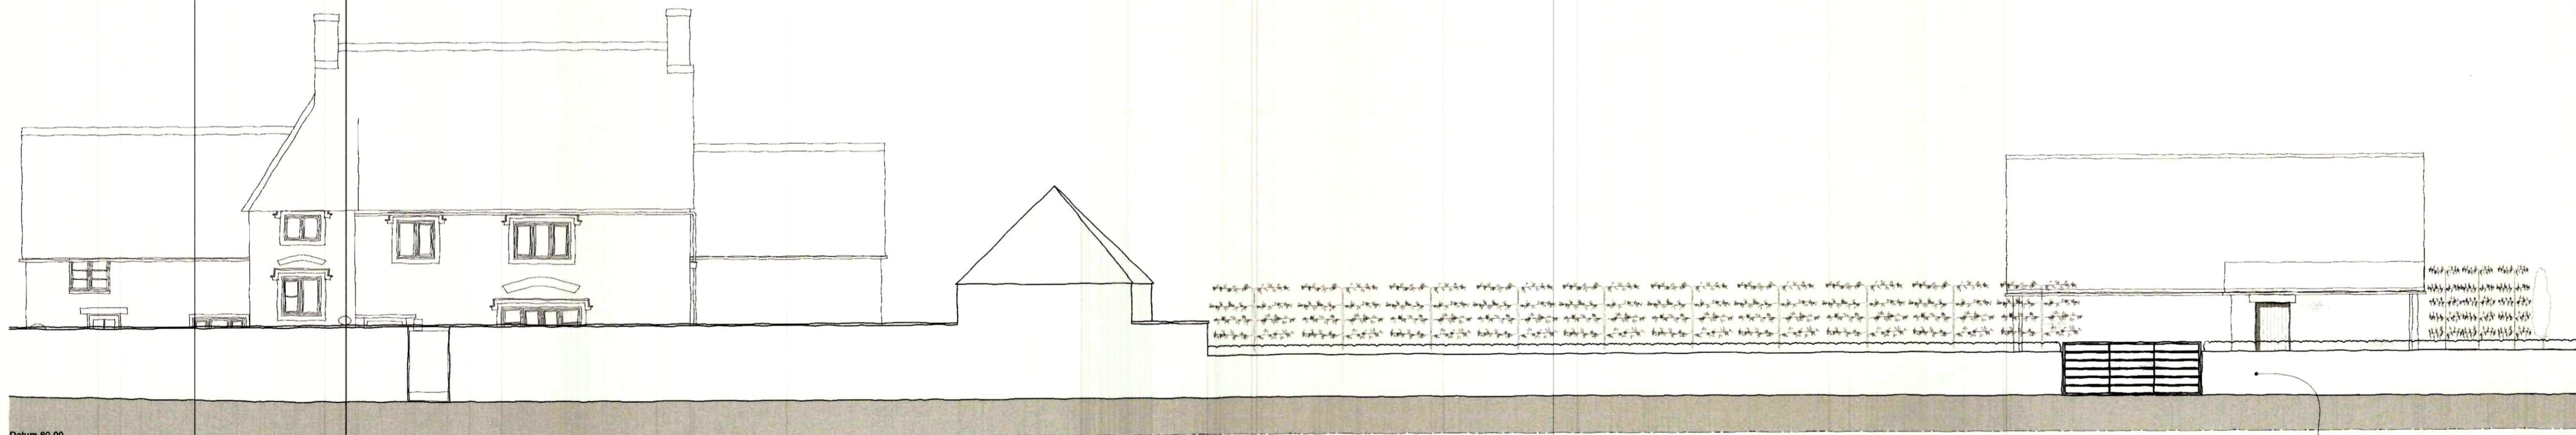

Datum 80.00
PROPOSED STREET ELEVATION

Stone from existing wall to be reused when moving gate

Rev	Date	Notes	Drawn
A	25.02.2020	Planning Issue	NJS

Scale	1 : 100 @ A1	
-------	--------------	--

QA Serial Number	59959
------------------	-------

YIANGOU
YIANGOU ARCHITECTS

Dyer House, 3 Dyer Street
Cirencester, Gloucs, GL7 2PP
t 01285 888 150
e architecture@yiangou.com
www.yiangou.com

Project Address	Fieldside House, Broadwell, GL7 3QS
Project Description	Alterations and Extension to Garage
Drawing Title	Existing and Proposed Street Elevations
Drawing No.	2553-102
Rev.	A