



General Notes:

1. To be read in conjunction with other consultants drawings.
2. Check site conditions prior to commencement of work.
3. Any discrepancies to be reported directly to the Architect.
- IF IN DOUBT ASK.
4. Do not scale off drawing (Except for Planning purposes only). Use figured dimensions only.
5. WARNING: This drawing is issued in colour.

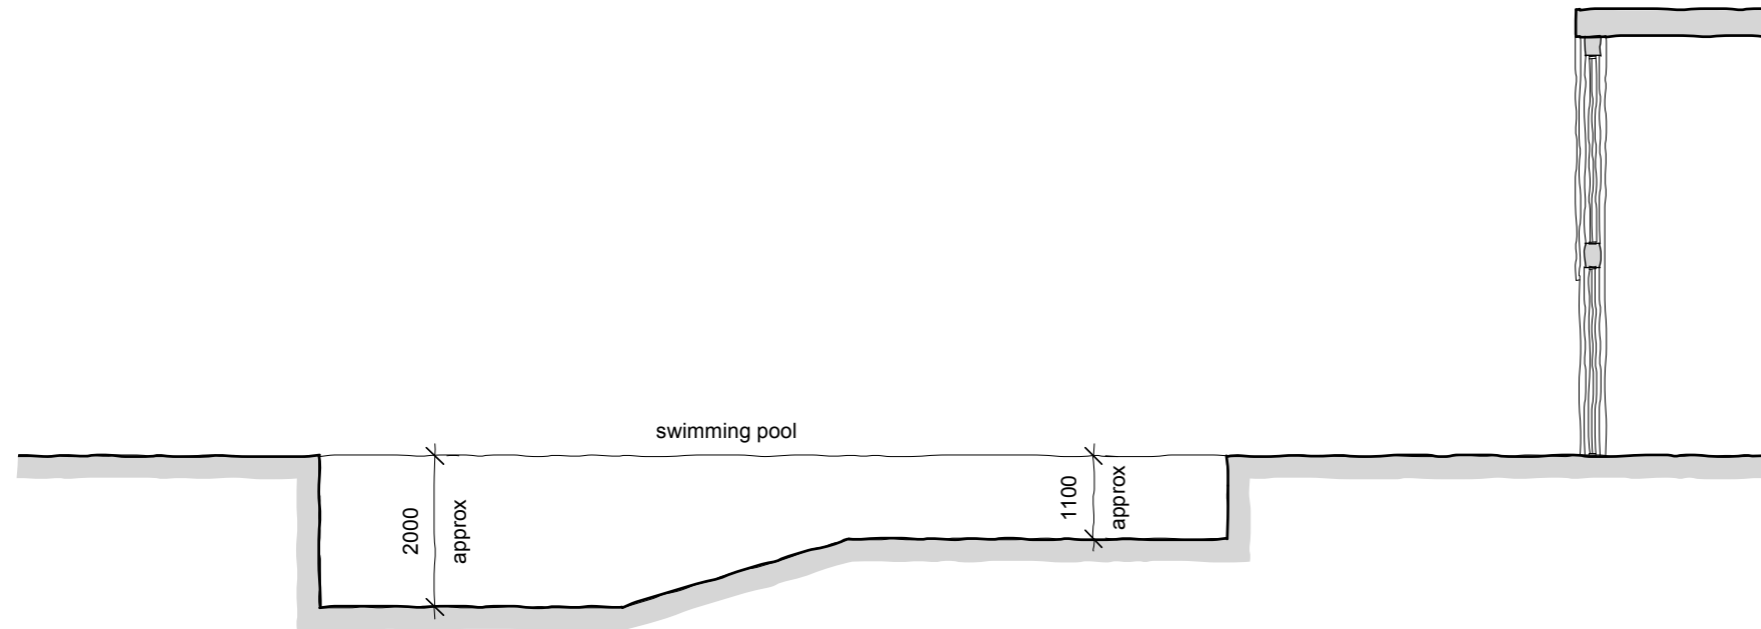

PROPOSED SWIMMING POOL CROSS SECTION

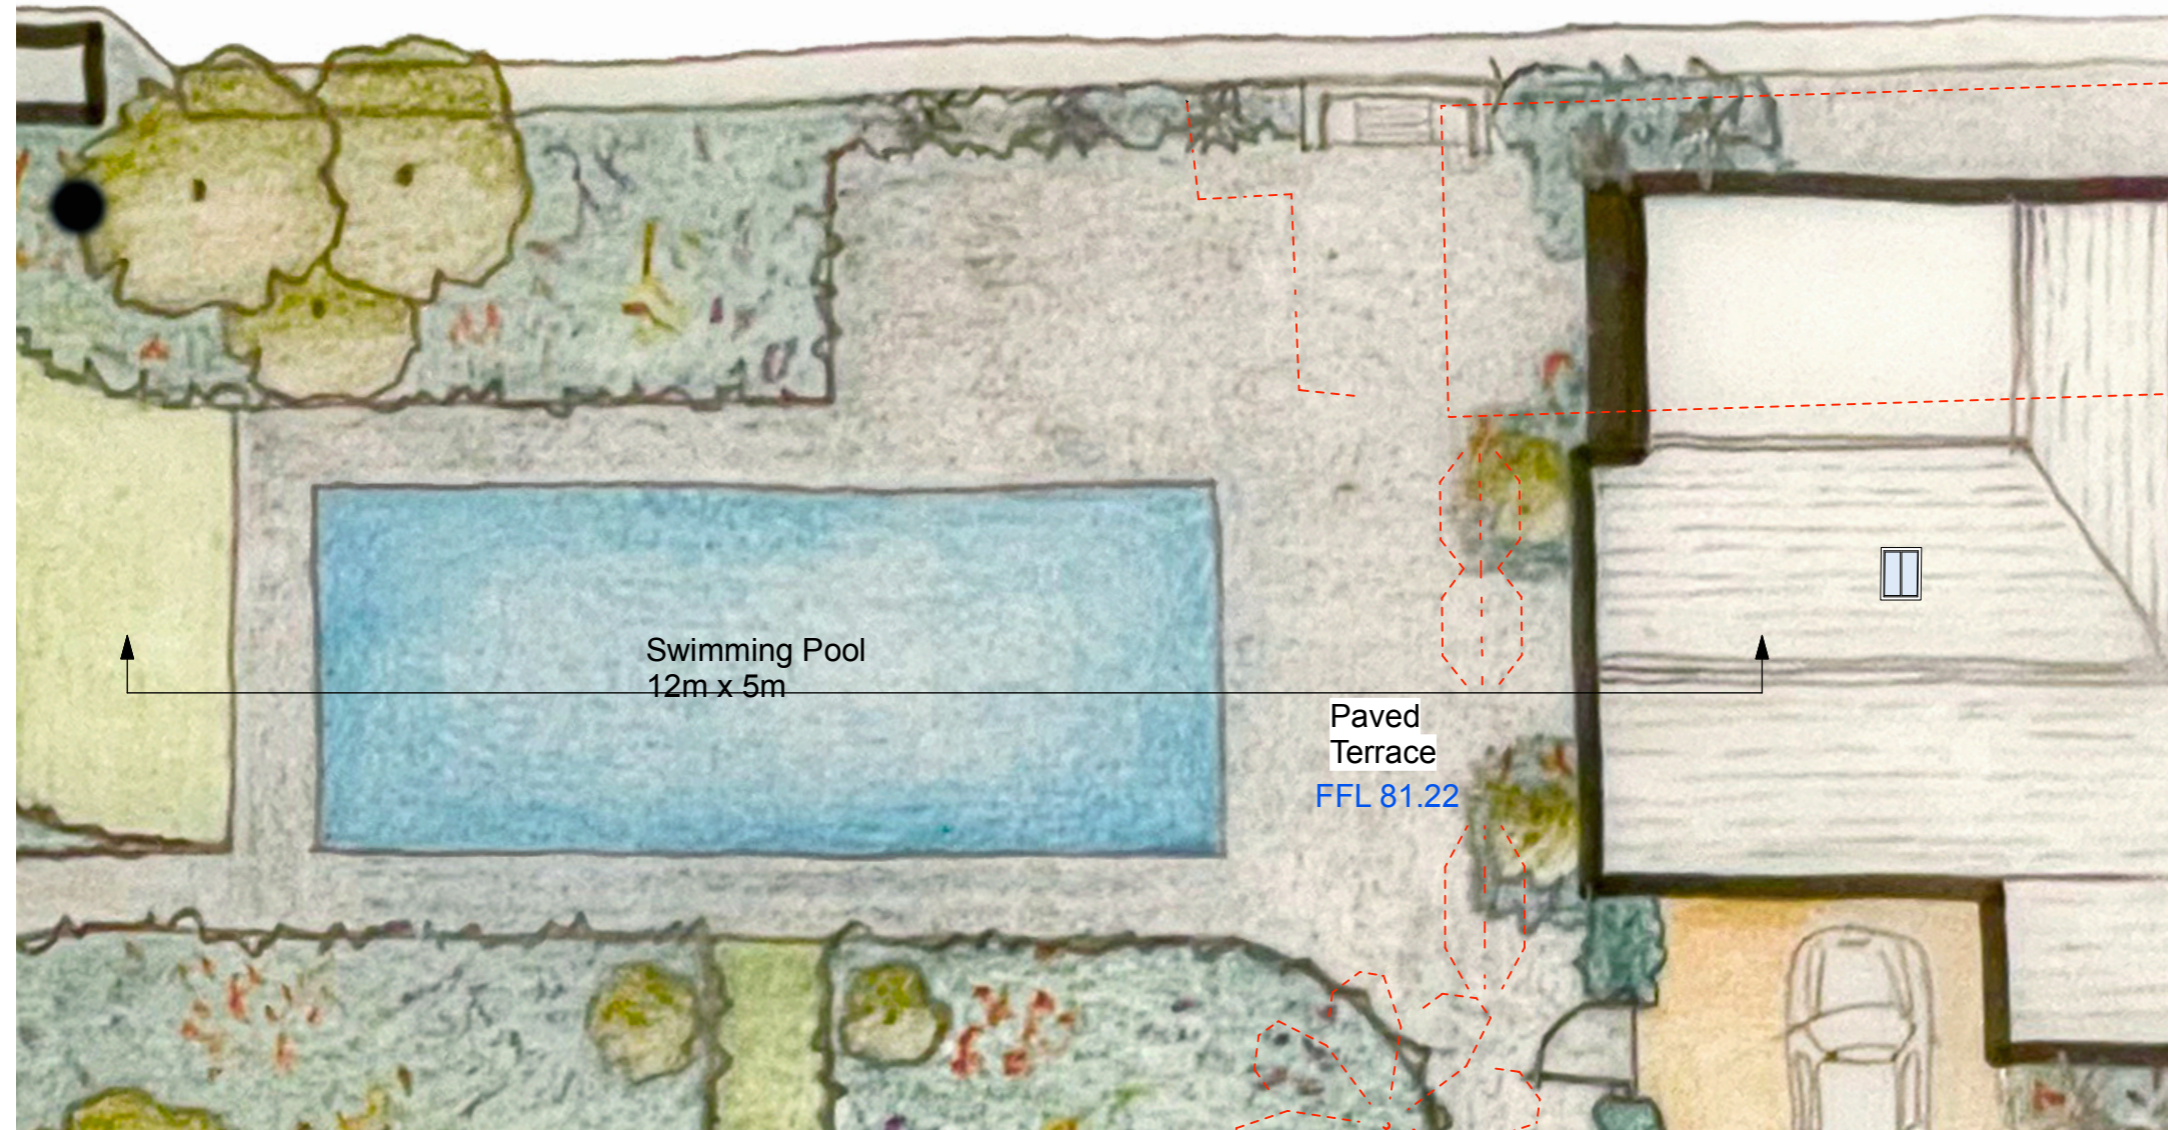

PROPOSED PLAN EXTRACT

A	25.02.2020	Planning Issue	NJS
Rev	Date	Notes	Drawn
Scale	0	5m	
1 : 100 @ A3			15ft
QA Serial Number	59957		
		Dyer House, 3 Dyer Street Cirencester, Gloucs, GL7 2PP t 01285 888750 e architecture@yiangou.com w www.yiangou.com	
Project Address	Fieldside House, Broadwell, GL7 3QS		
Project Description	Alternations and Extension		
Drawing Title	Proposed Swimming Pool Cross Section		
Drawing No.	2553-103	Rev.	A