
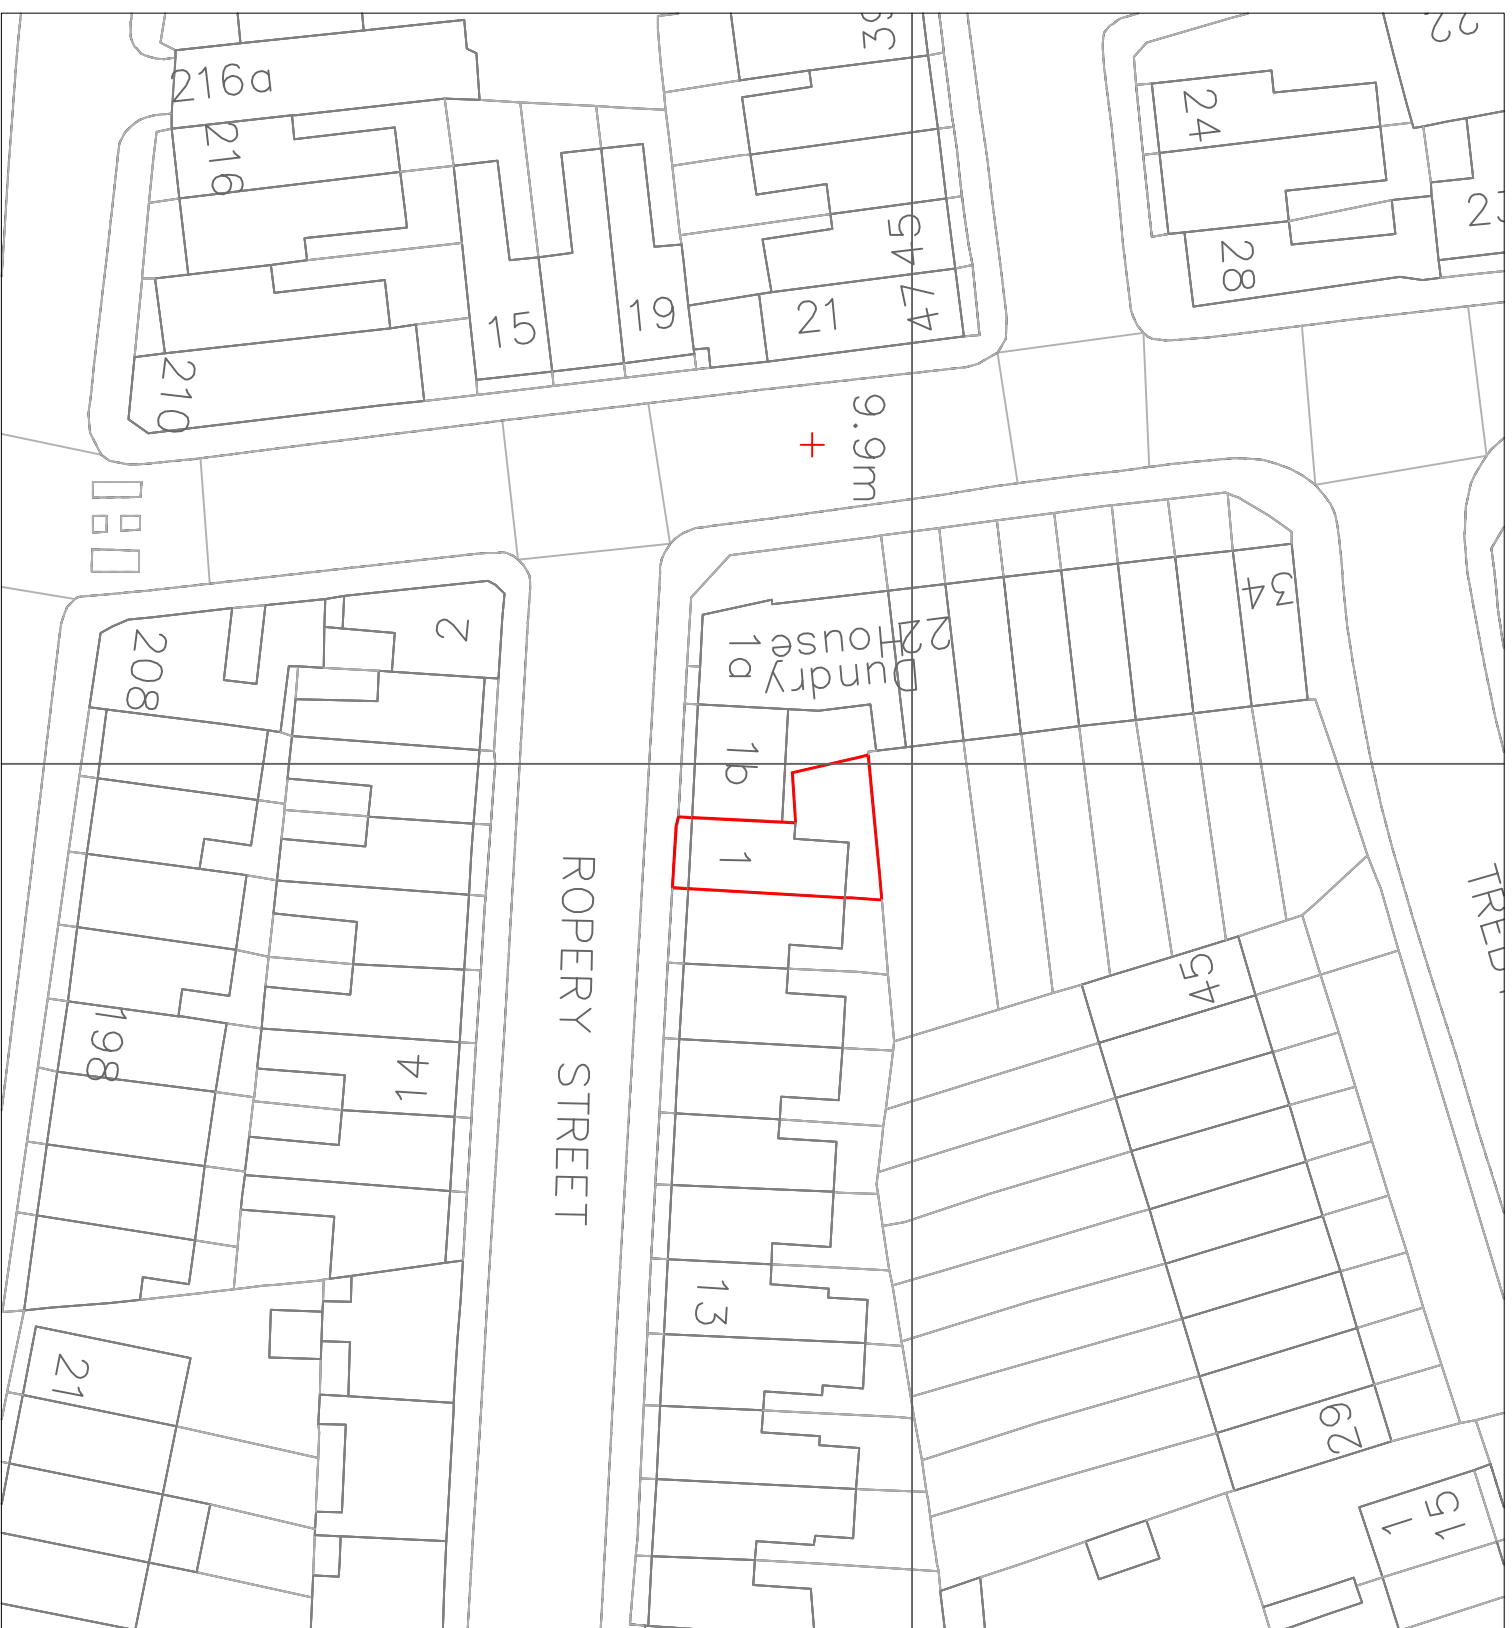


north

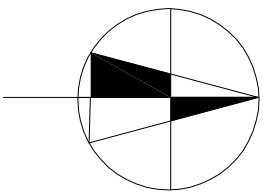

# SITE BLOCK PLAN

SCALE 1:500


10cm SCALE WITH CAUTION use both scale bars to check for reduction or distortion



# SITE LOCATION PLAN

SCALE 1:1250

Notes

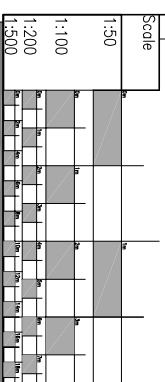

**david joseph consulting**  
 structural engineering and construction consultants  
 29 Dartmouth Place, London SE23 3AU  
 drafting@djc.london  
 020 8899 7790

All dimensions must be checked on site.  
 Any dimensional discrepancies discovered must be reported to the Project Manager before proceeding.  
 This drawing is to be read in conjunction with all relevant documents.  
 This drawing is copyright © and may not be reproduced without permission.

Revisions

Client  
**Virginia Norris**

Address  
**1 ROPER STREET  
 LONDON  
 E3 4QE**

Drawing Title  
**SITE LOCATION PLAN  
 SITE BLOCK PLAN**

Date  
**FEB '21**

Scale  
**@ A3**

Drawing Number  
**4577 - 106**

Revision  
**-**