


10cm

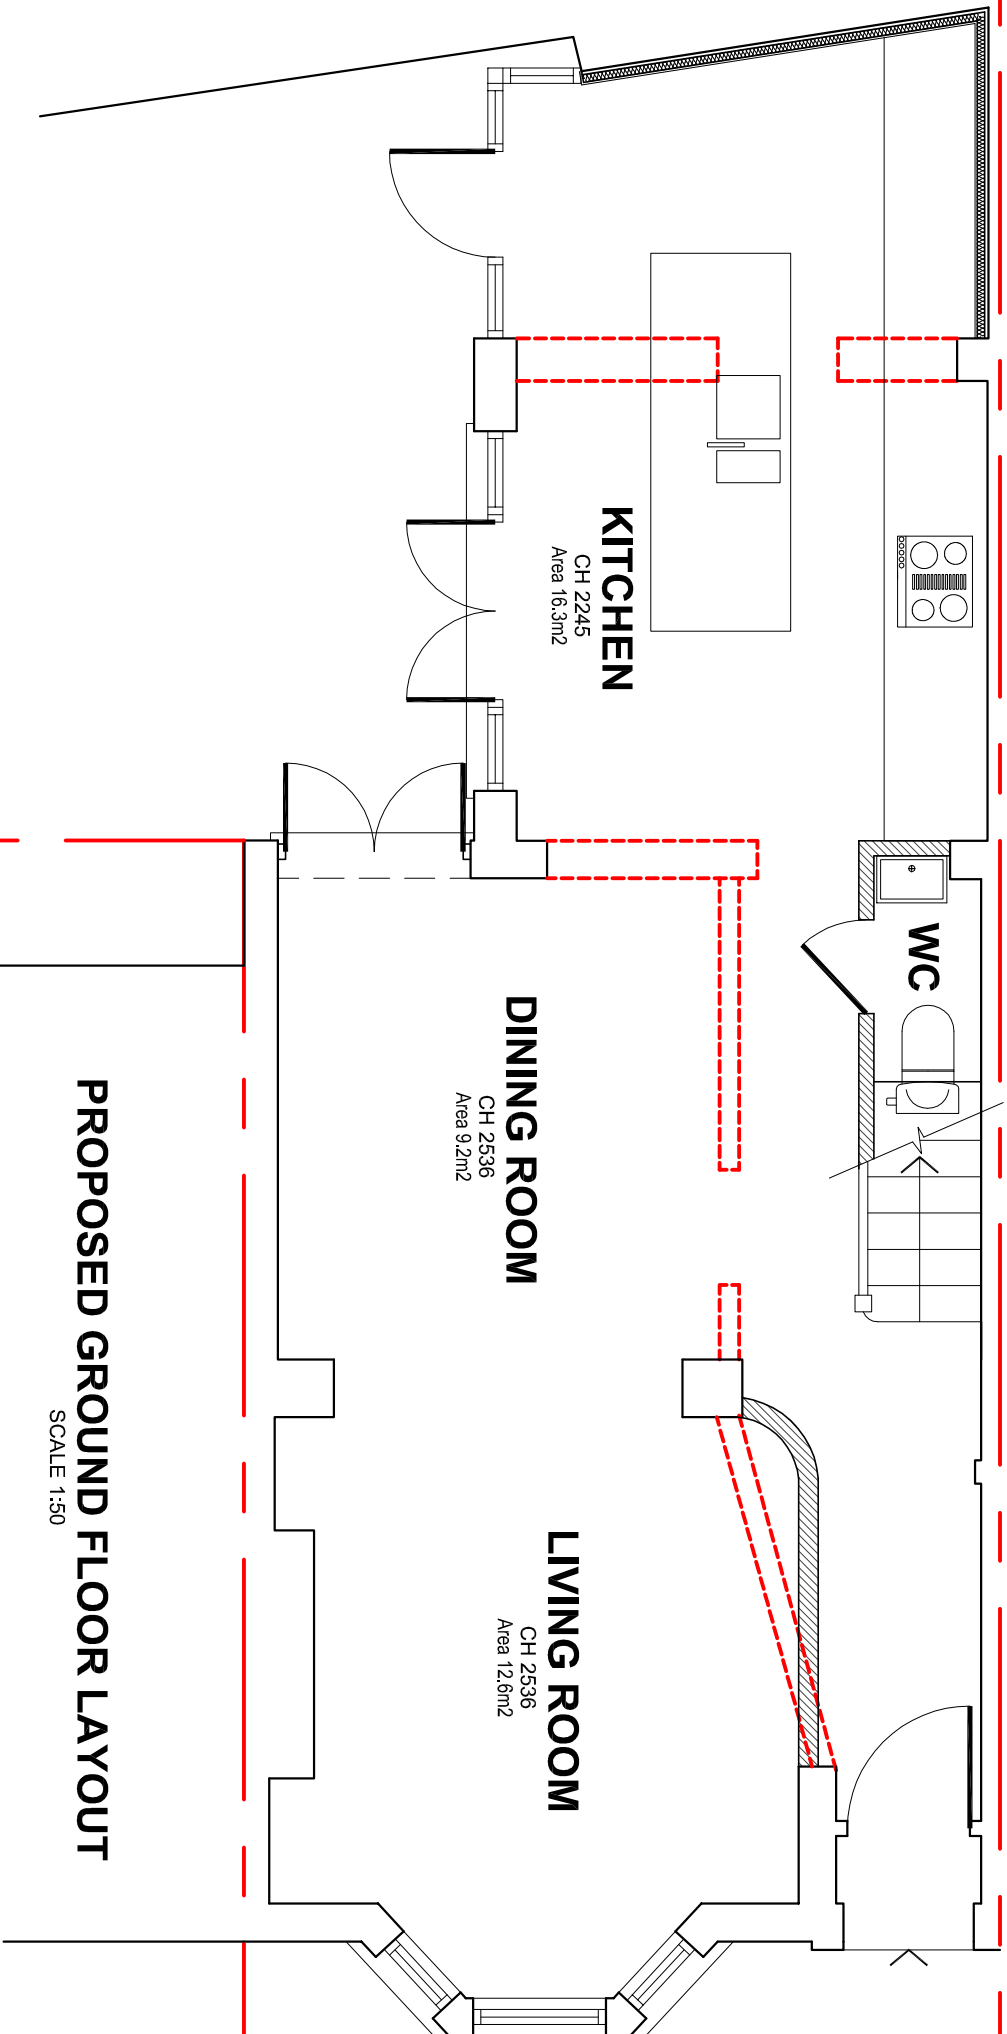

PROPOSED GROUND FLOOR LAYOUT
SCALE 1:50

Notes	
Scale	1:50
	1:100
	1:200
	1:500

david joseph consulting
structural engineering and construction consultants
29 Dartmouth Place, London SE23 3AU
drahting@djc.london
020 8899 7790

All dimensions must be checked on site. Any dimensional discrepancies discovered must be reported to the Project Manager before proceeding. This drawing is to be read in conjunction with all relevant documents. This drawing is copyright © and may not be reproduced without permission.

Revisions	A 04.02.21 Internal wall removed.
	B 23.02.21 Boundary line amended.

Client
Virginia Norris

Address
1 ROPERY STREET
LONDON
E3 4QE

Drawing Title
PROPOSED GROUND FLOOR

Date
FEB '21

Scale
1:50 @ A3

Drawing Number
4577 - 103

Revision
B