


Proposed ground floor plan

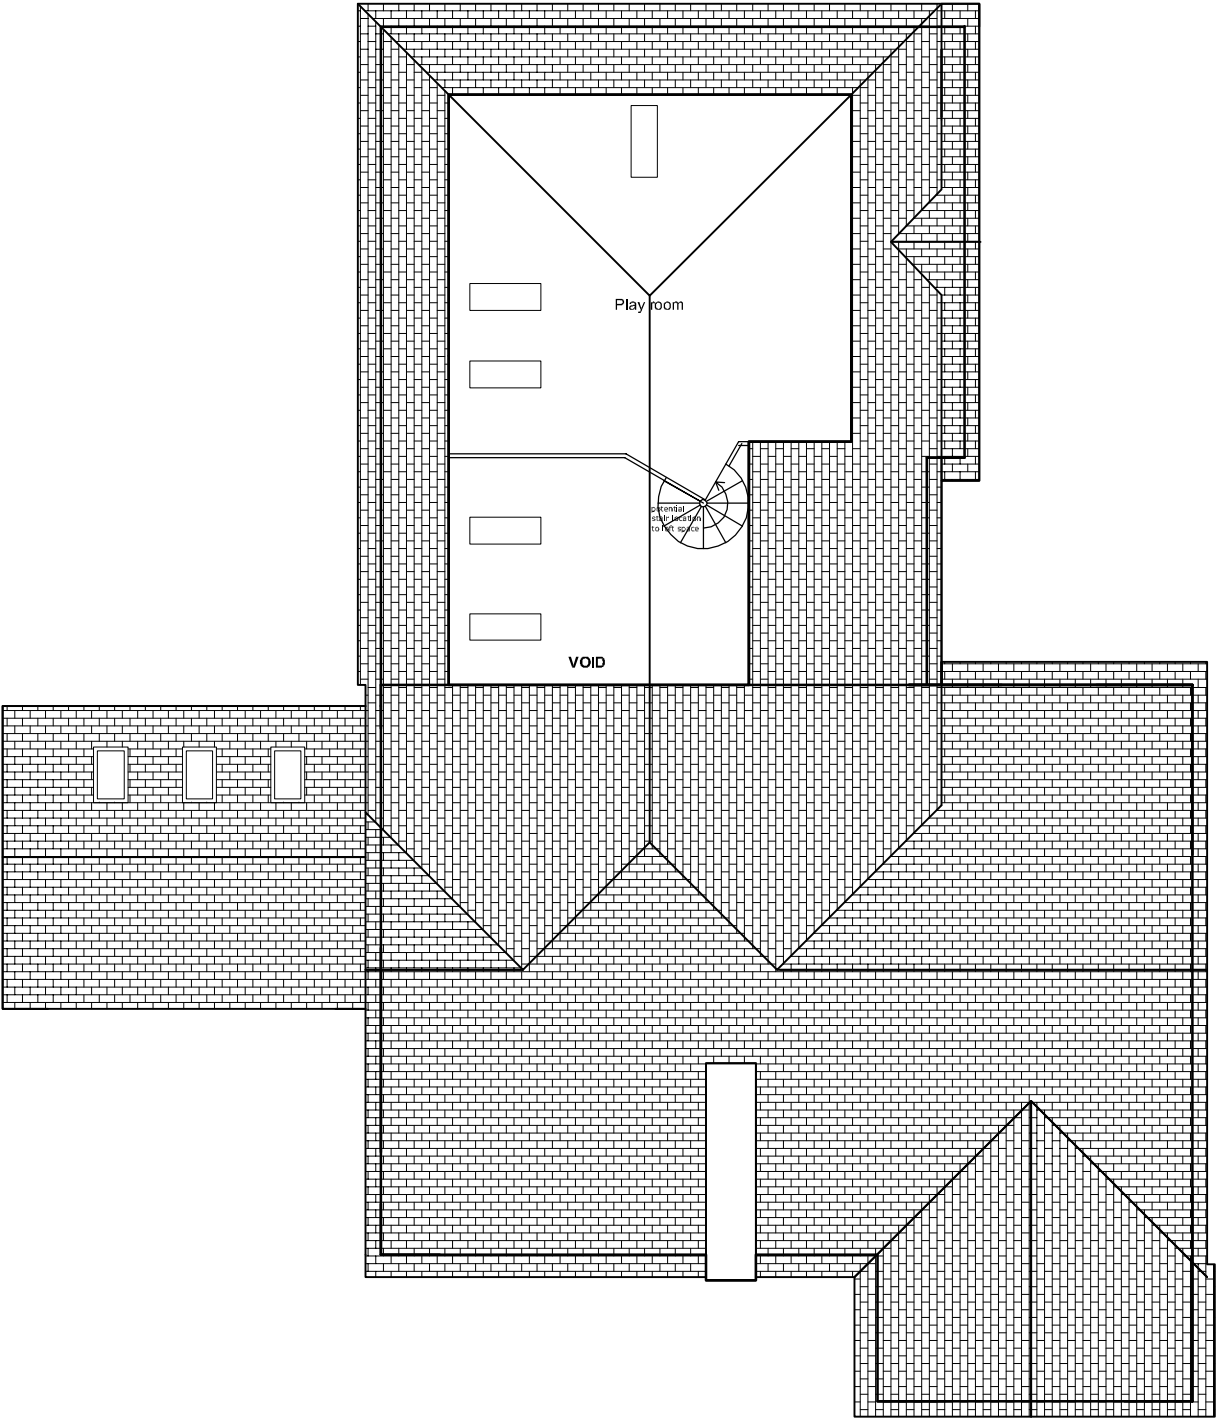

Proposed loft plan

PROJECT	
<b>PROPOSED EXTENSION</b>	
<b>Lydenhurst</b>	
<b>Great North Road</b>	
<b>Sutton on Trent</b>	
DRAWING	DATE
208 - PL 05	FEB 2021
REVISION	SCALE
-	1:100
TITLE	
Proposed floor plans	