


3. West elevation

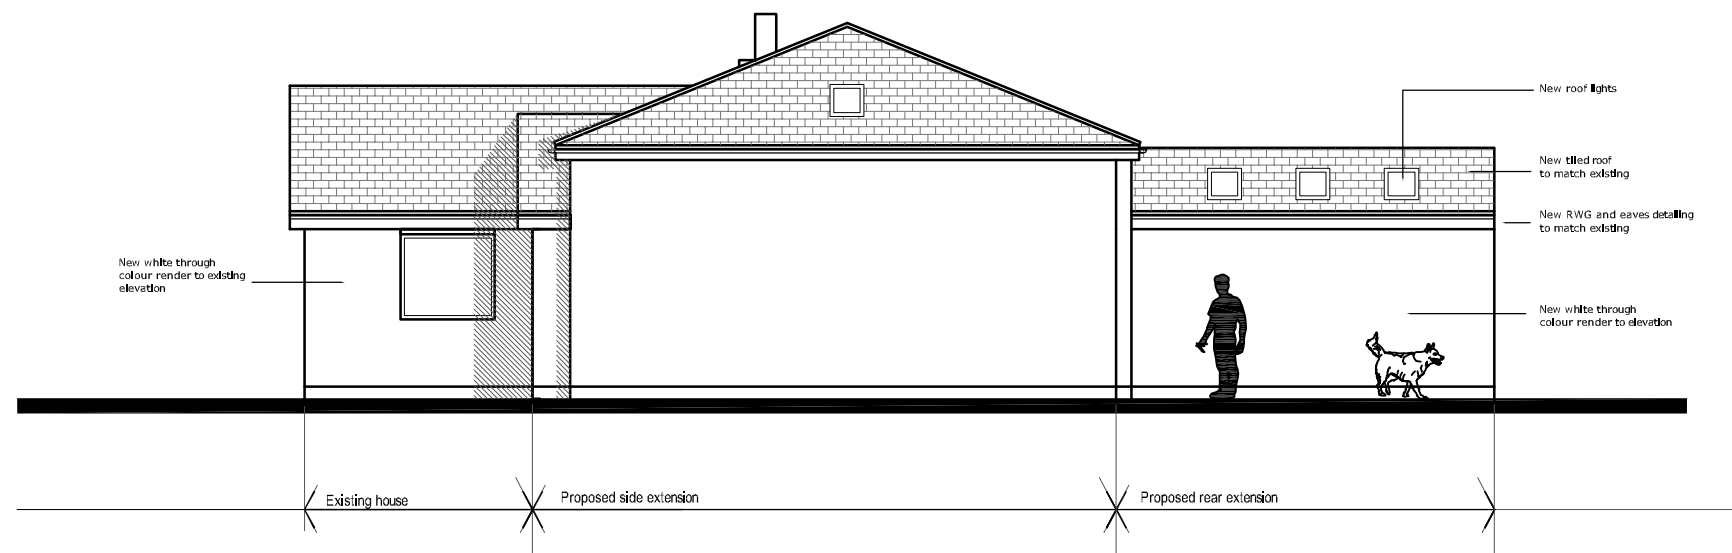

4. North elevation

PROJECT	
PROPOSED EXTENSION	
Lydenhurst	
Great North Road	
Sutton on Trent	
<hr/>	
DRAWING	DATE
208 - PL 07	FEB 2021
REVISION	SCALE
-	1:100
<hr/>	
TITLE	
Proposed Elevations 3&4	