


1. South elevation

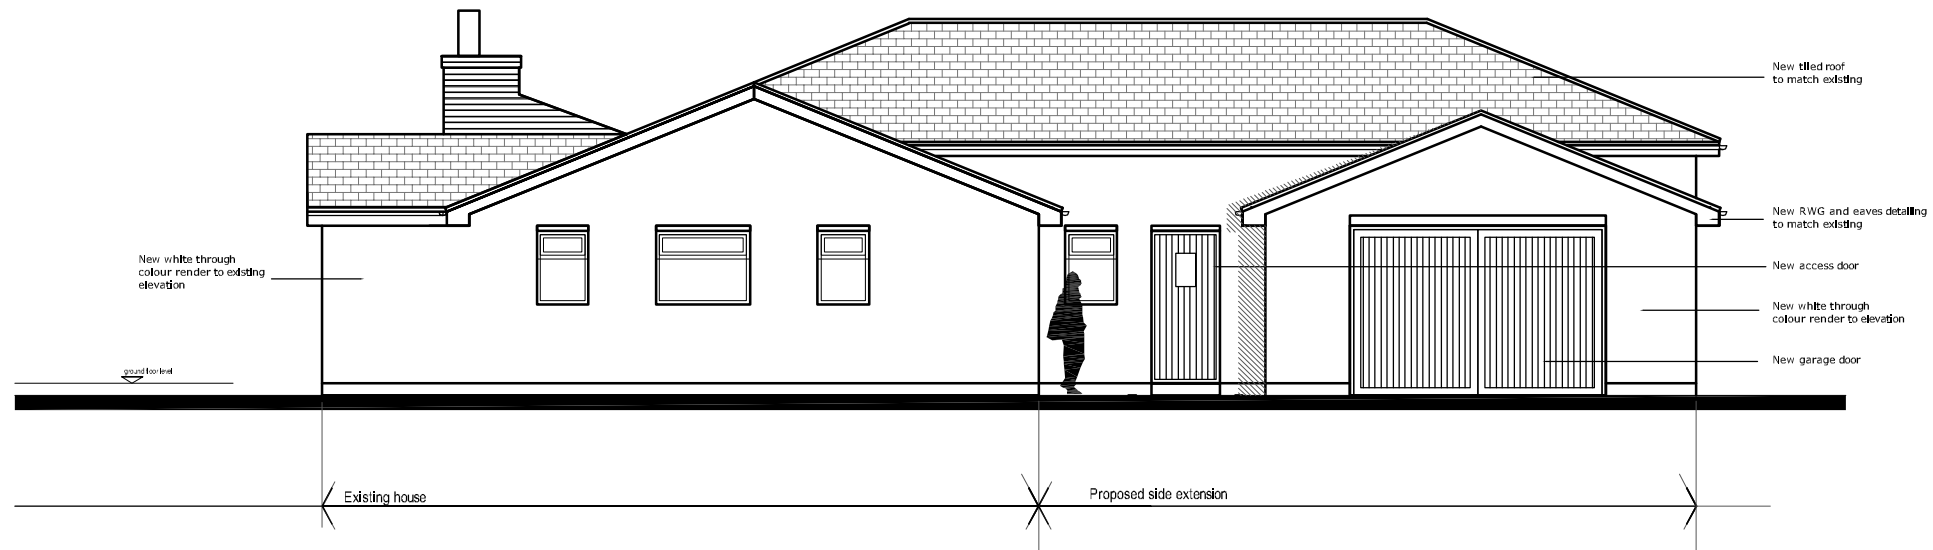

2. East elevation

PROJECT	
PROPOSED EXTENSION	
Lydenhurst	
Great North Road	
Sutton on Trent	
<hr/>	
DRAWING	DATE
208 - PL 06	FEB 2021
REVISION	SCALE
-	1:100
<hr/>	
TITLE	
Proposed Elevations 1&2	