


Proposed Plant Type:
152KW Low Noise Wall Mounted Dry Cooler

Proposed Plant Location:

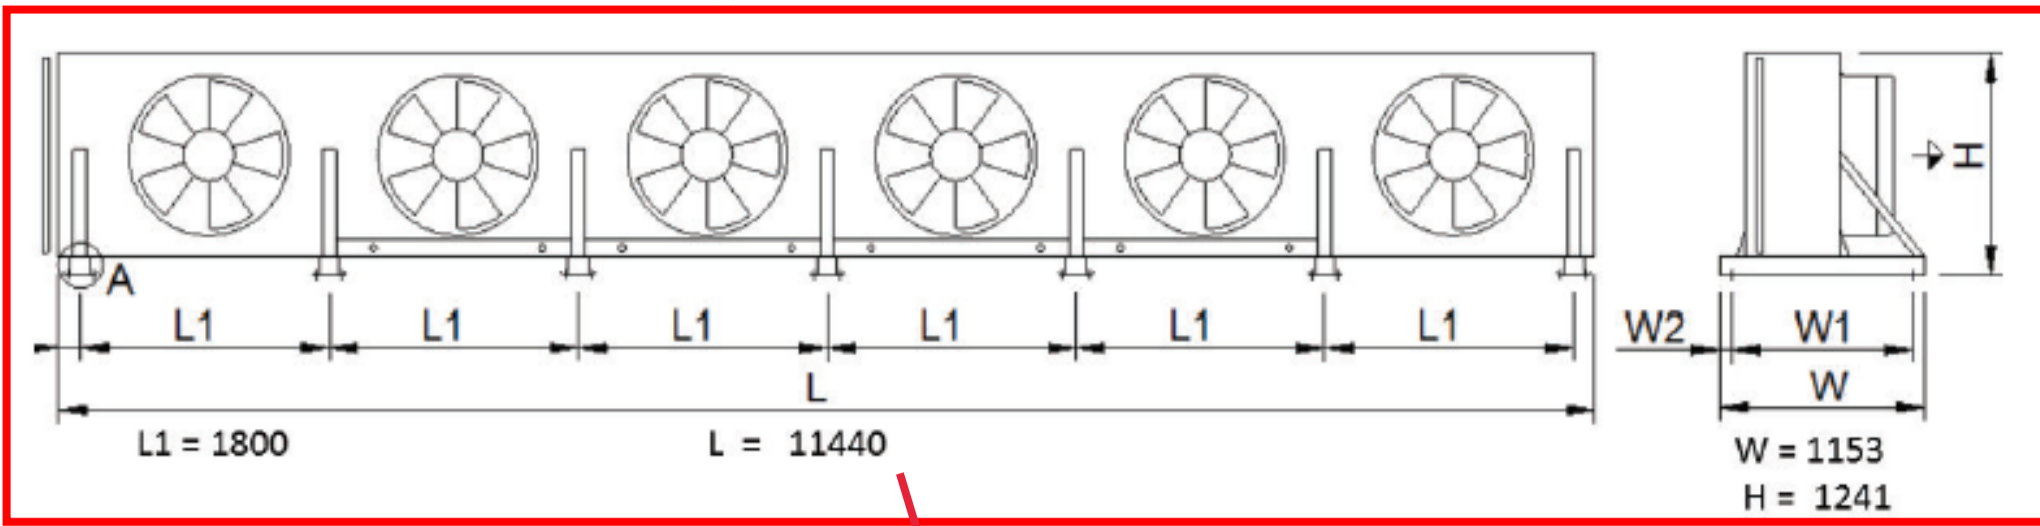

Lidl, Staple Tye Shopping Centre, Harlow
 Lidl GB Ltd, 19 Worples Road, London, SW19 4JS
 Proposed Plant Upgrade Site Layout Plan
 Scale: 1:100 @ A1

