


View A

FRONT VIEW

View B

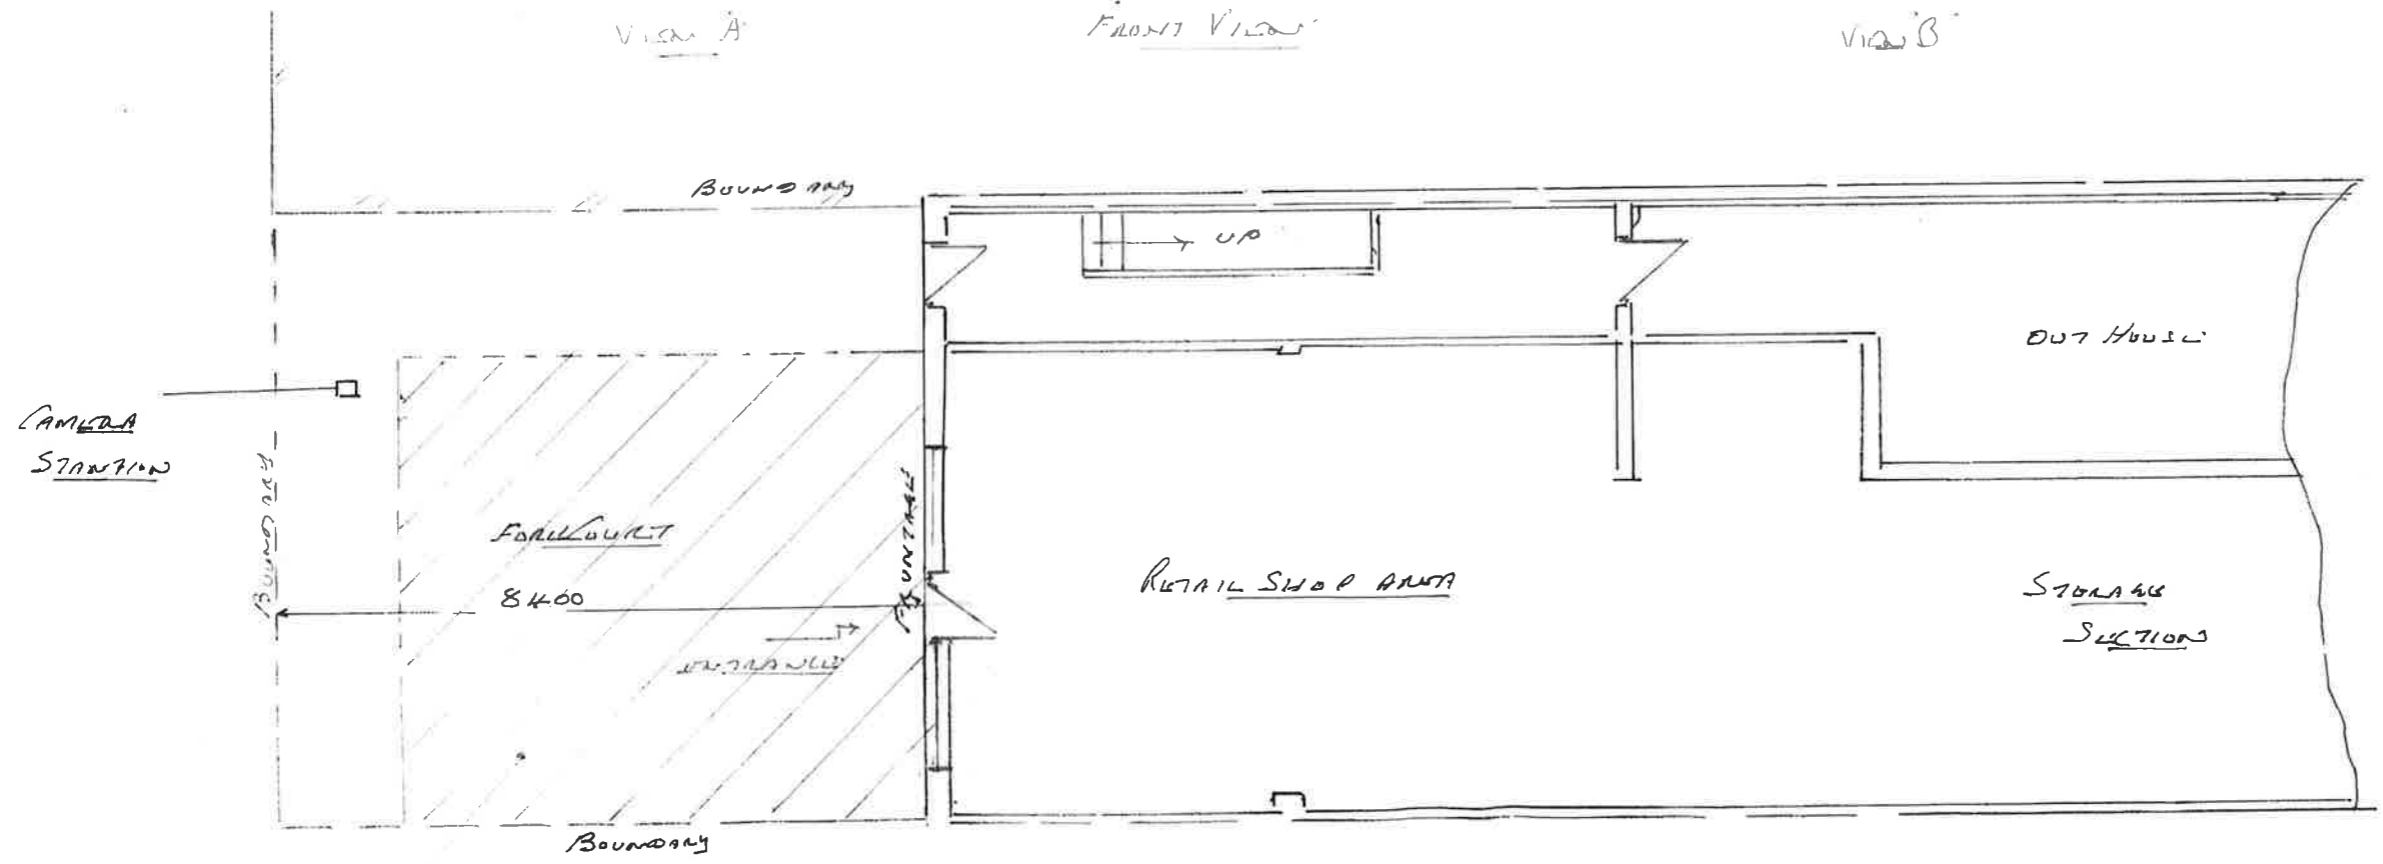

PROPOSED CANOPY SHOWN SHADW

PART EXISTING GROUND FLOOR PLAN 1/100
REFER TO DR 1B FOR AROUND FLOOR LAYOUT

EXISTING ELEVATIONS
 20/20/10/11

MR. C. MOHAMMED
 161 NORTHAALE
 DARLINGTON
 DL1 1T2

OCT 20