

PROPOSED VIEWS SCALE 1/100




View A

FRONT VIEWS

View B

DISPLAY AREA
OPEN TO PUBLIC DURING
TRADING HOURS

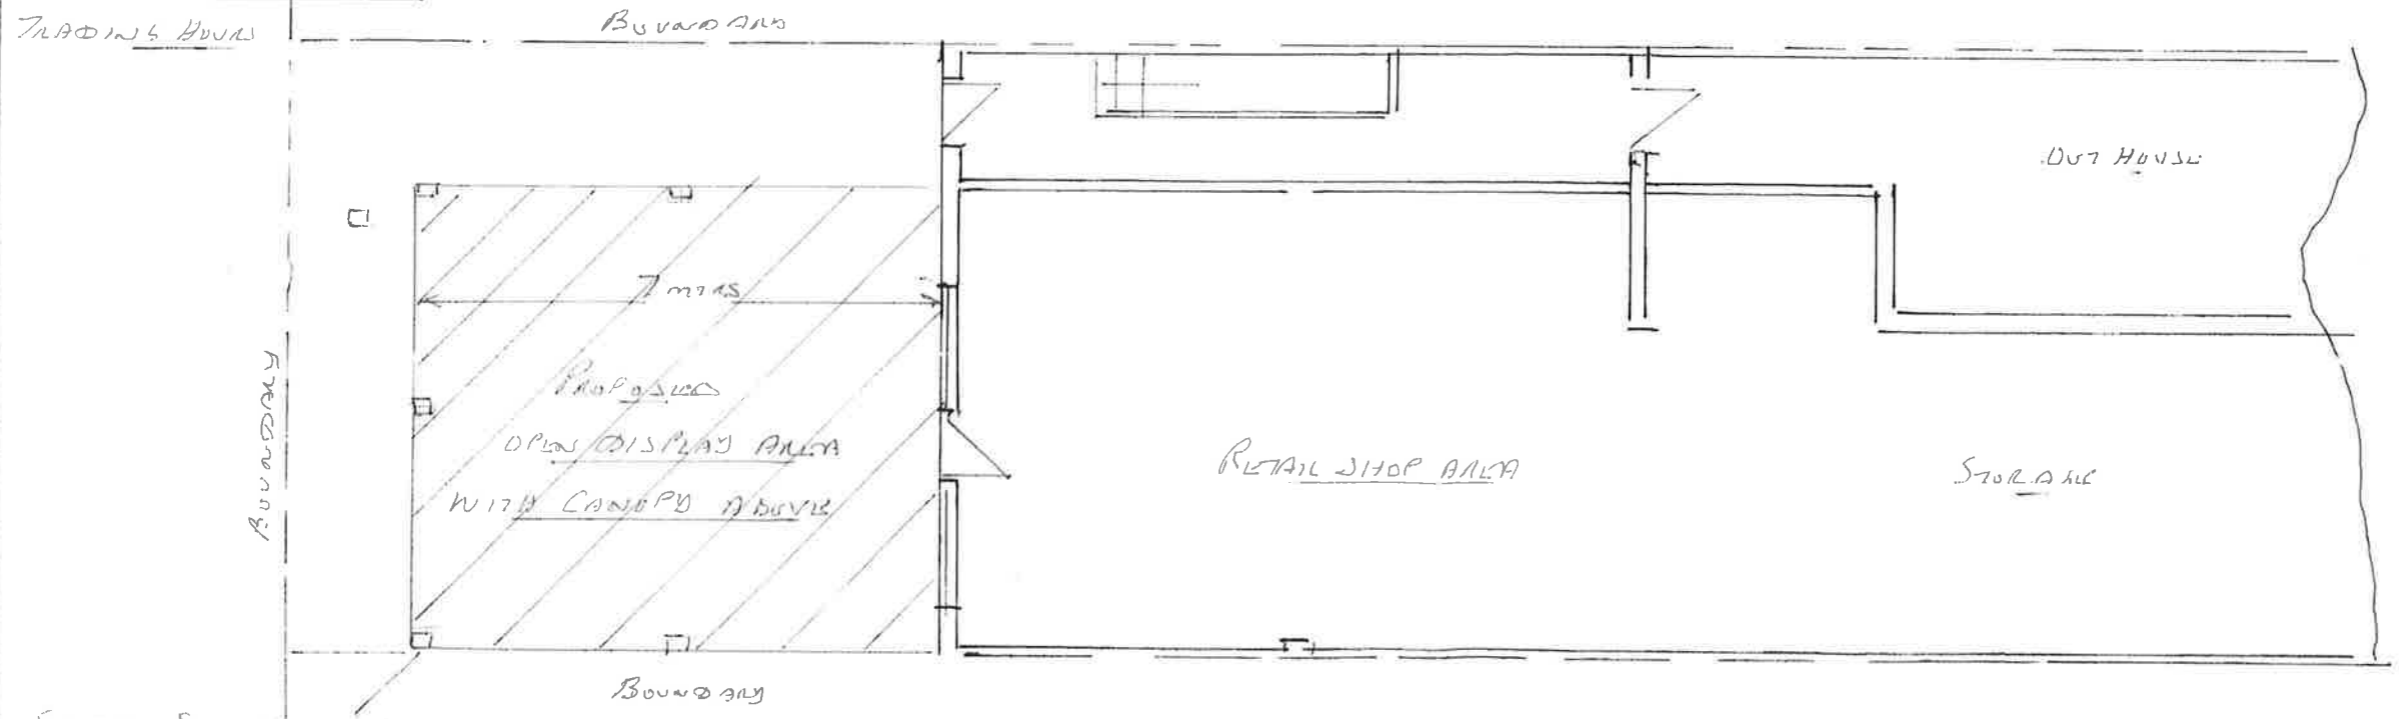

PROPOSED GROUNDFLOOR PLAN

SCALE 1/100

<p>PROPOSED FRONT CANOPY + ROLLER SHUTTER DOORS @ 2020 11/11A</p>	<p>MR O. MOHAMMED 161 NORTH RATH DUBLIN 7 DU 172</p>	<p>OC 2</p>
---	--	-----------------