


BLOCK PLAN - EXISTING

SCALE: 1:500

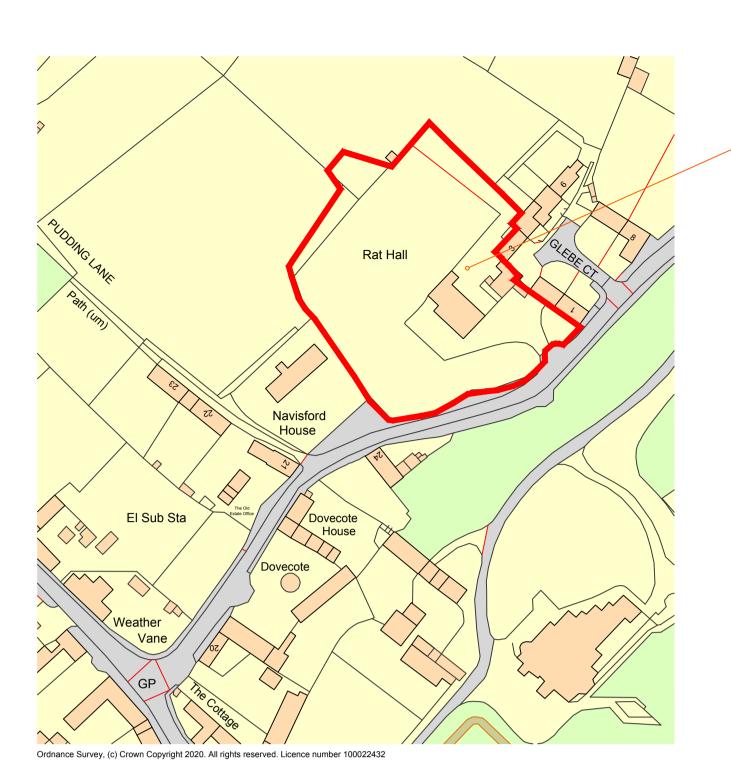

0m 25m 50m

THE SITE

LOCATION PLAN

SCALE: 1:1250



BLOCK PLAN - PROPOSED

SCALE: 1:500



Project
THE OLD RECTORY
PILTON ROAD
WADENHOE

Drawing
BLOCK & LOCATION PLANS

EXISTING

BLOCK PLAN - PROPOSED

Harris McCormack Architects

harrismccormackarchitects.co.uk

ArcHaus Peterborough Road Wansford PE8 6JN t 01780 433 334 architects@harrismccormack.co.uk

Job No. Drawing No. 20-869 (08)S01	Revision	note
Date Scale 15/09/2020 Varies @ A1	Drawn LK	