
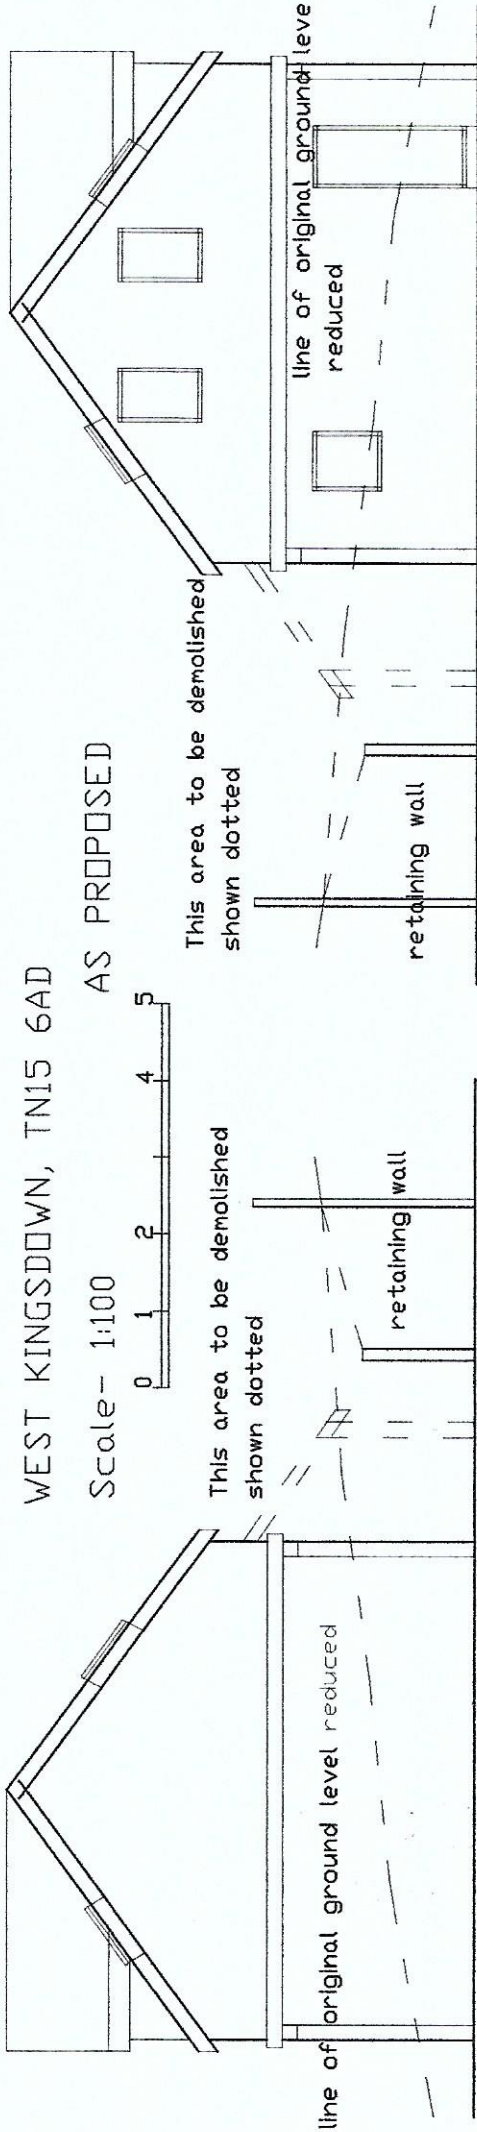



DEMOLISH EXISTING GARAGE AND
NEWLEY BUILT GARAGE AT TINKER POT LANE
WEST KINGSDOWN, TN15 6AD

Scale - 1:100 AS PROPOSED

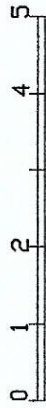

EAST ELEVATION

WEST ELEVATION

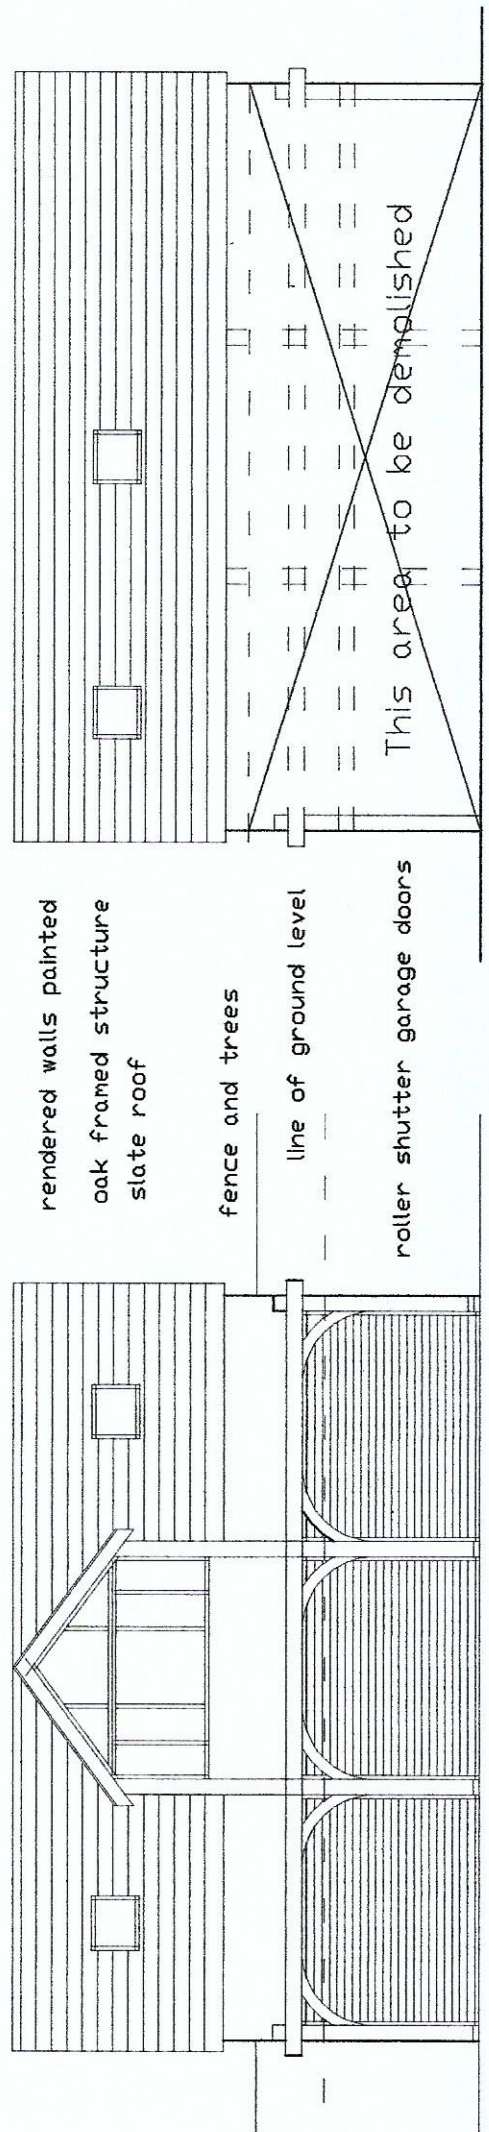

SOUTH ELEVATION FRONT

NORTH ELEVATION REAR