
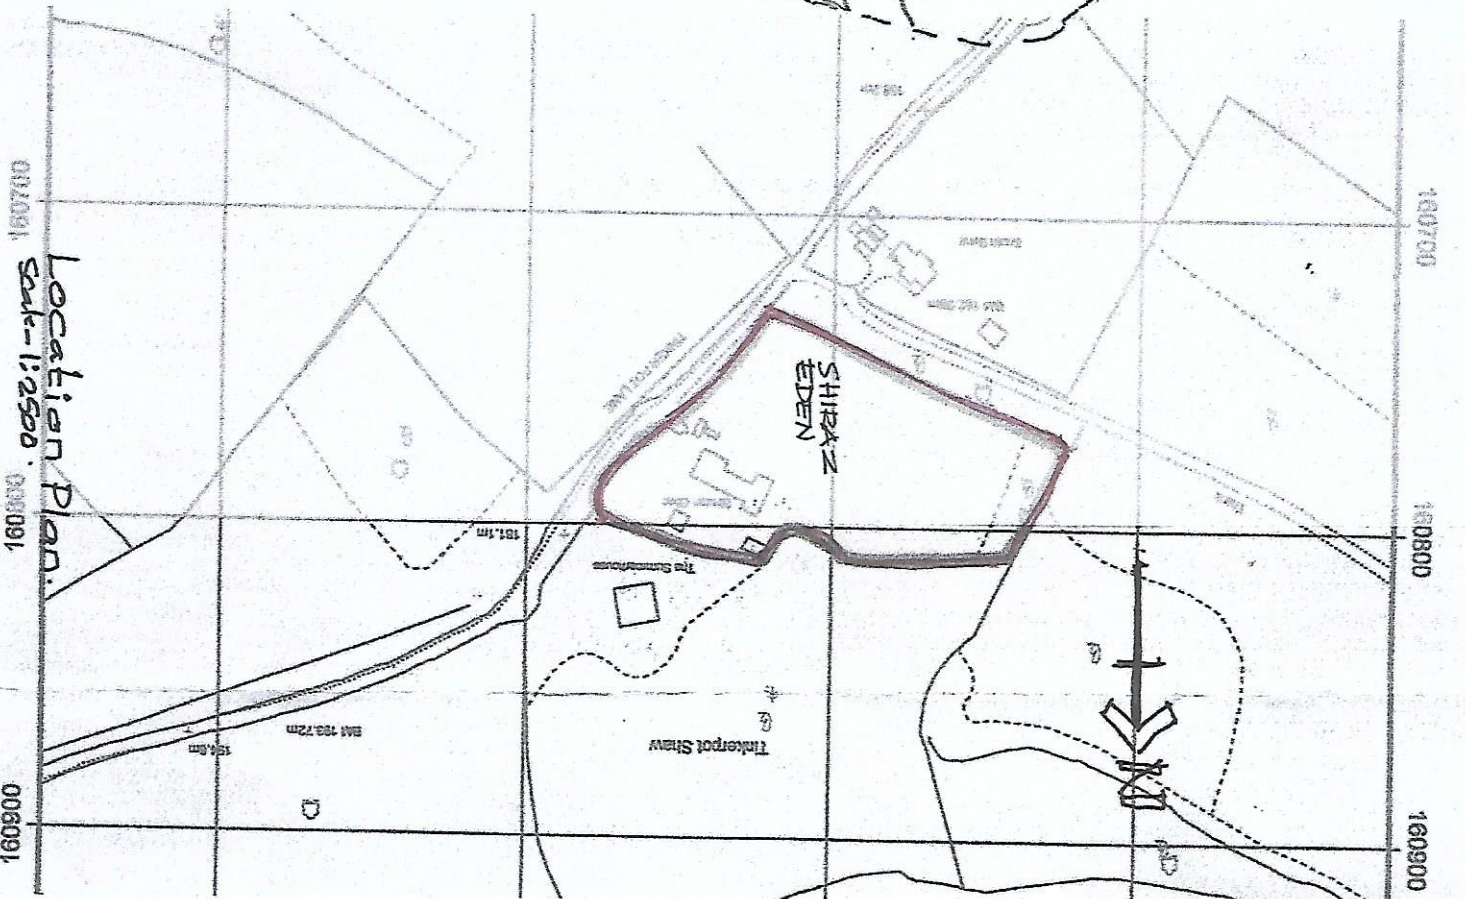


DEMOLISHED EXISTING BUILDING
AND NEWLEY BUILT GARAGE,
TINKER POT LANE, WEST KINGS DEWU,
TINIS GAD, SHIRAZ EDEN
BLOCK PLAN. SCAL: 1:500
DRAWING NO - TR/SL A.

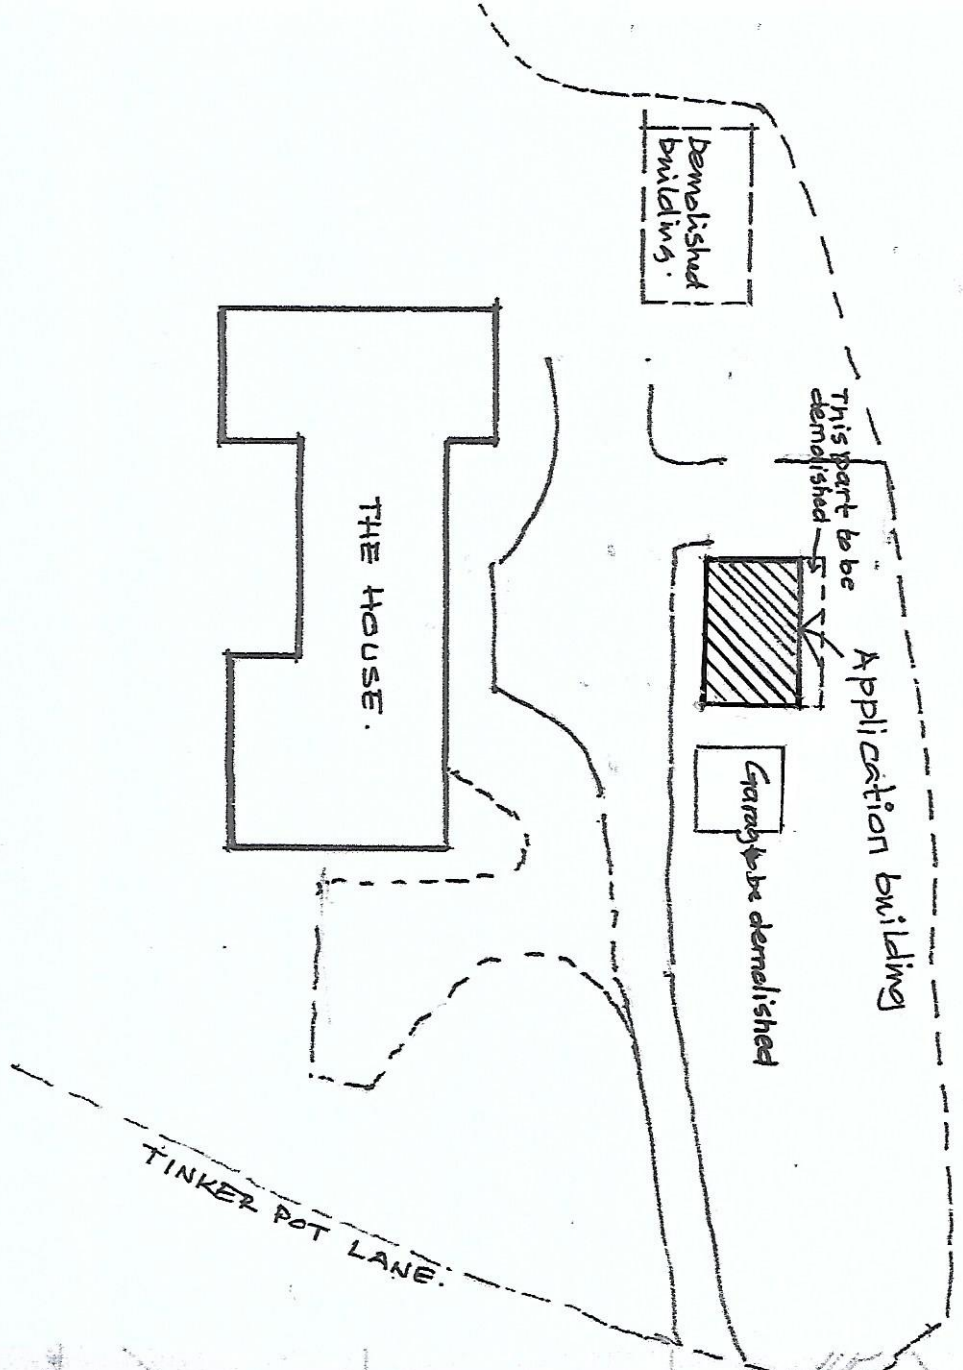

Location Plan.
Scale: 1:2500
160900 006091