


(348495, 290802)

(348590, 290802)

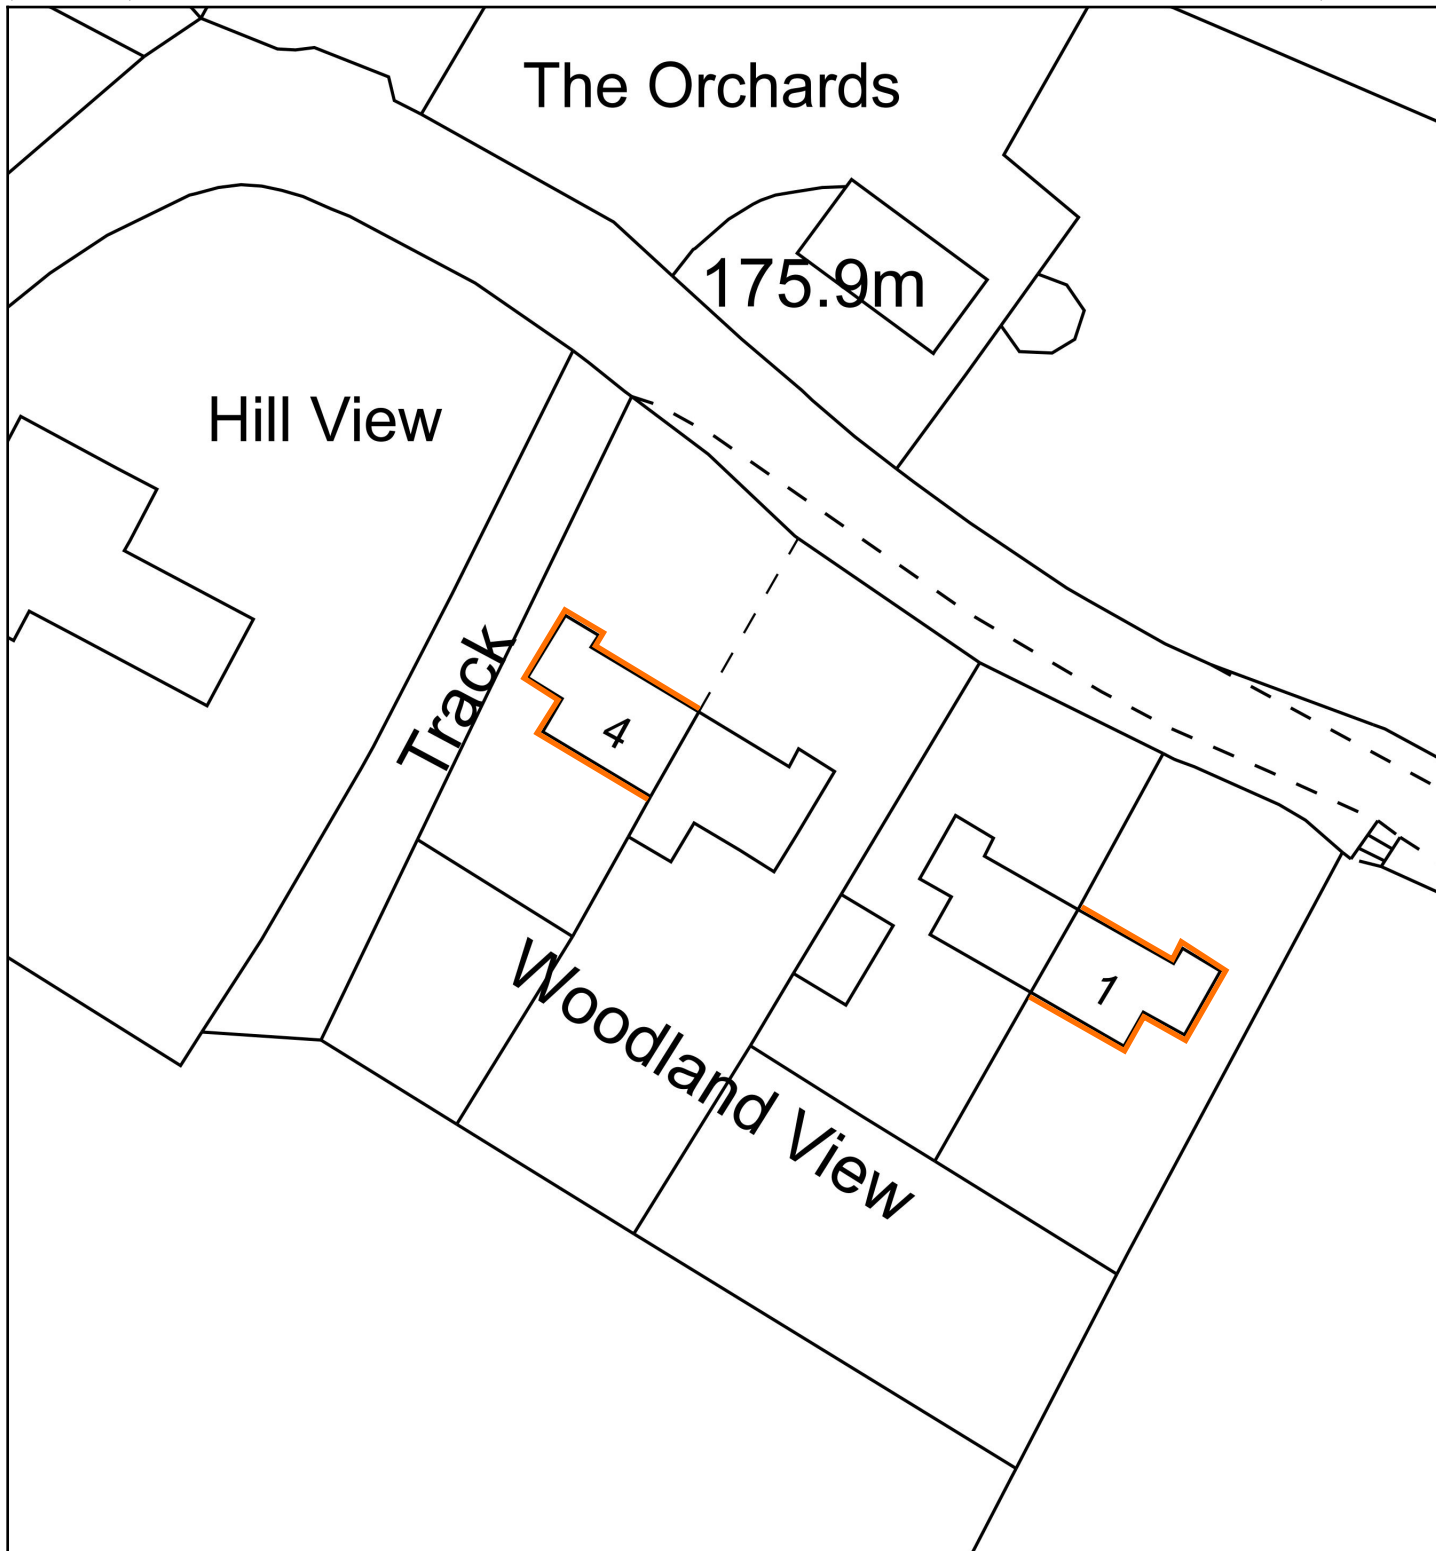


(348495, 290699)

(348590, 290699)

Produced 25 Jan 2021 from the Ordnance Survey Geographic Database and incorporating surveyed revision available at this date. Reproduction in whole or part is prohibited without the prior permission of Ordnance Survey. © Crown Copyright 2021. Ordnance Survey and the OS Symbol are registered trademarks of Ordnance Survey, the national mapping agency of Great Britain. The representation of a road, track or path is no evidence of a right of way. The representation of features as lines is no evidence of a property boundary.

© Crown Copyright and database rights 2021 OS 100035409

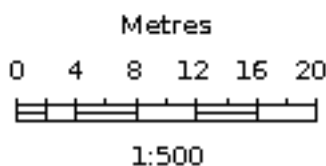

1 & 4
Woodland View
Ticklerton
SY6 7DG

Extent of external wall insulation works indicated by orange line