



NATIONAL
MAP CENTRE

OS Plan Black / White

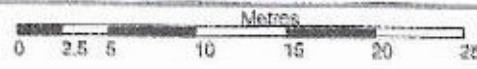

Scale: 1:500

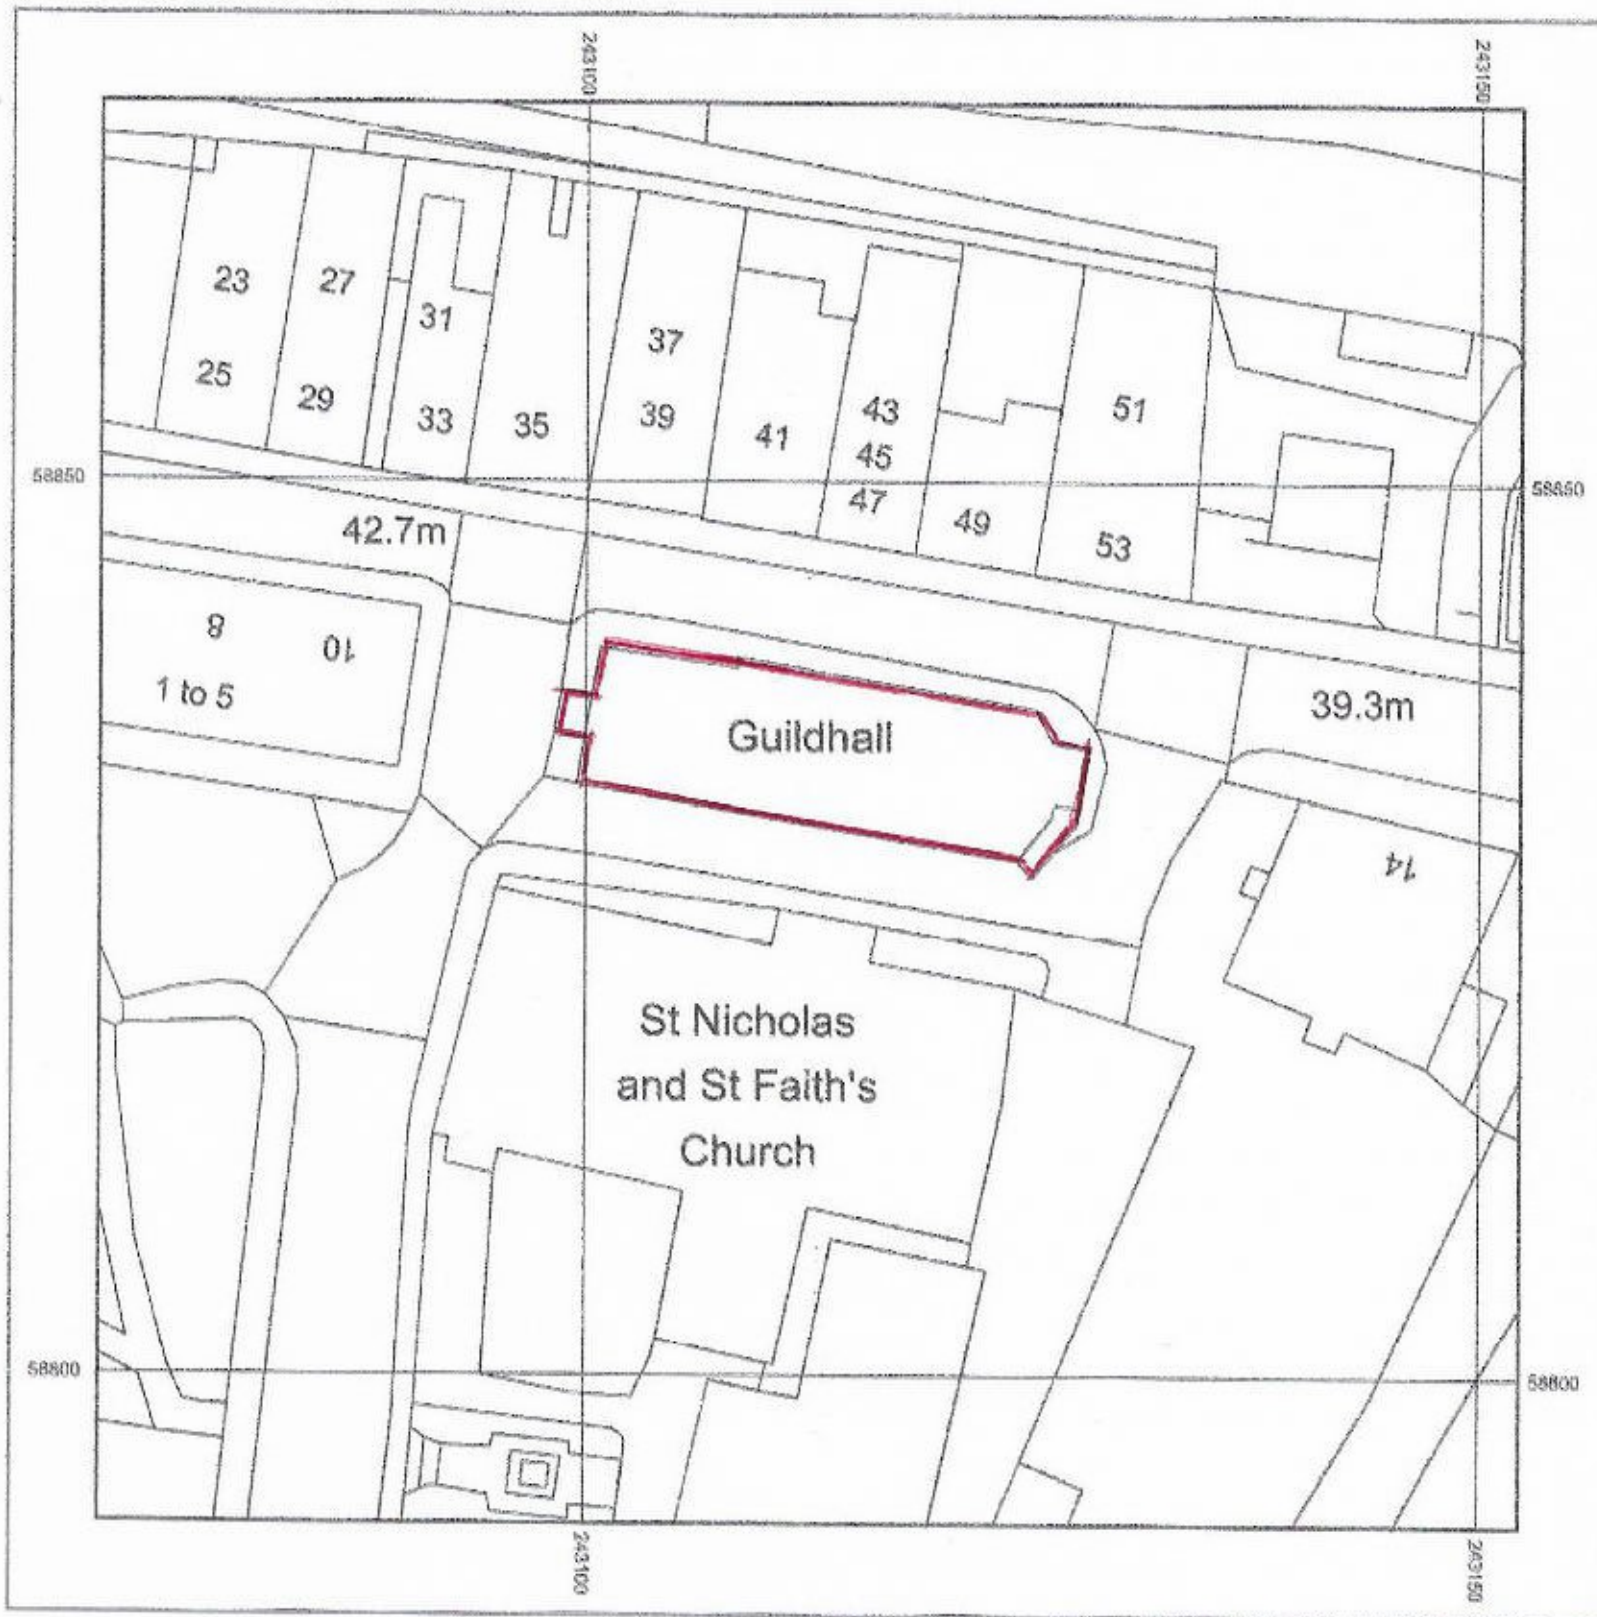

Supplied by: National Map Centre
 License number: 100031961
 Produced: 11/02/2021
 Serial number: 14884

Saltash Guildhall
 PL12 6JQ

Plot centre co-ordinates: 243113,58832
 Download file:
 Project name: Saltash Guildhall
 1:500, G. Peggs