
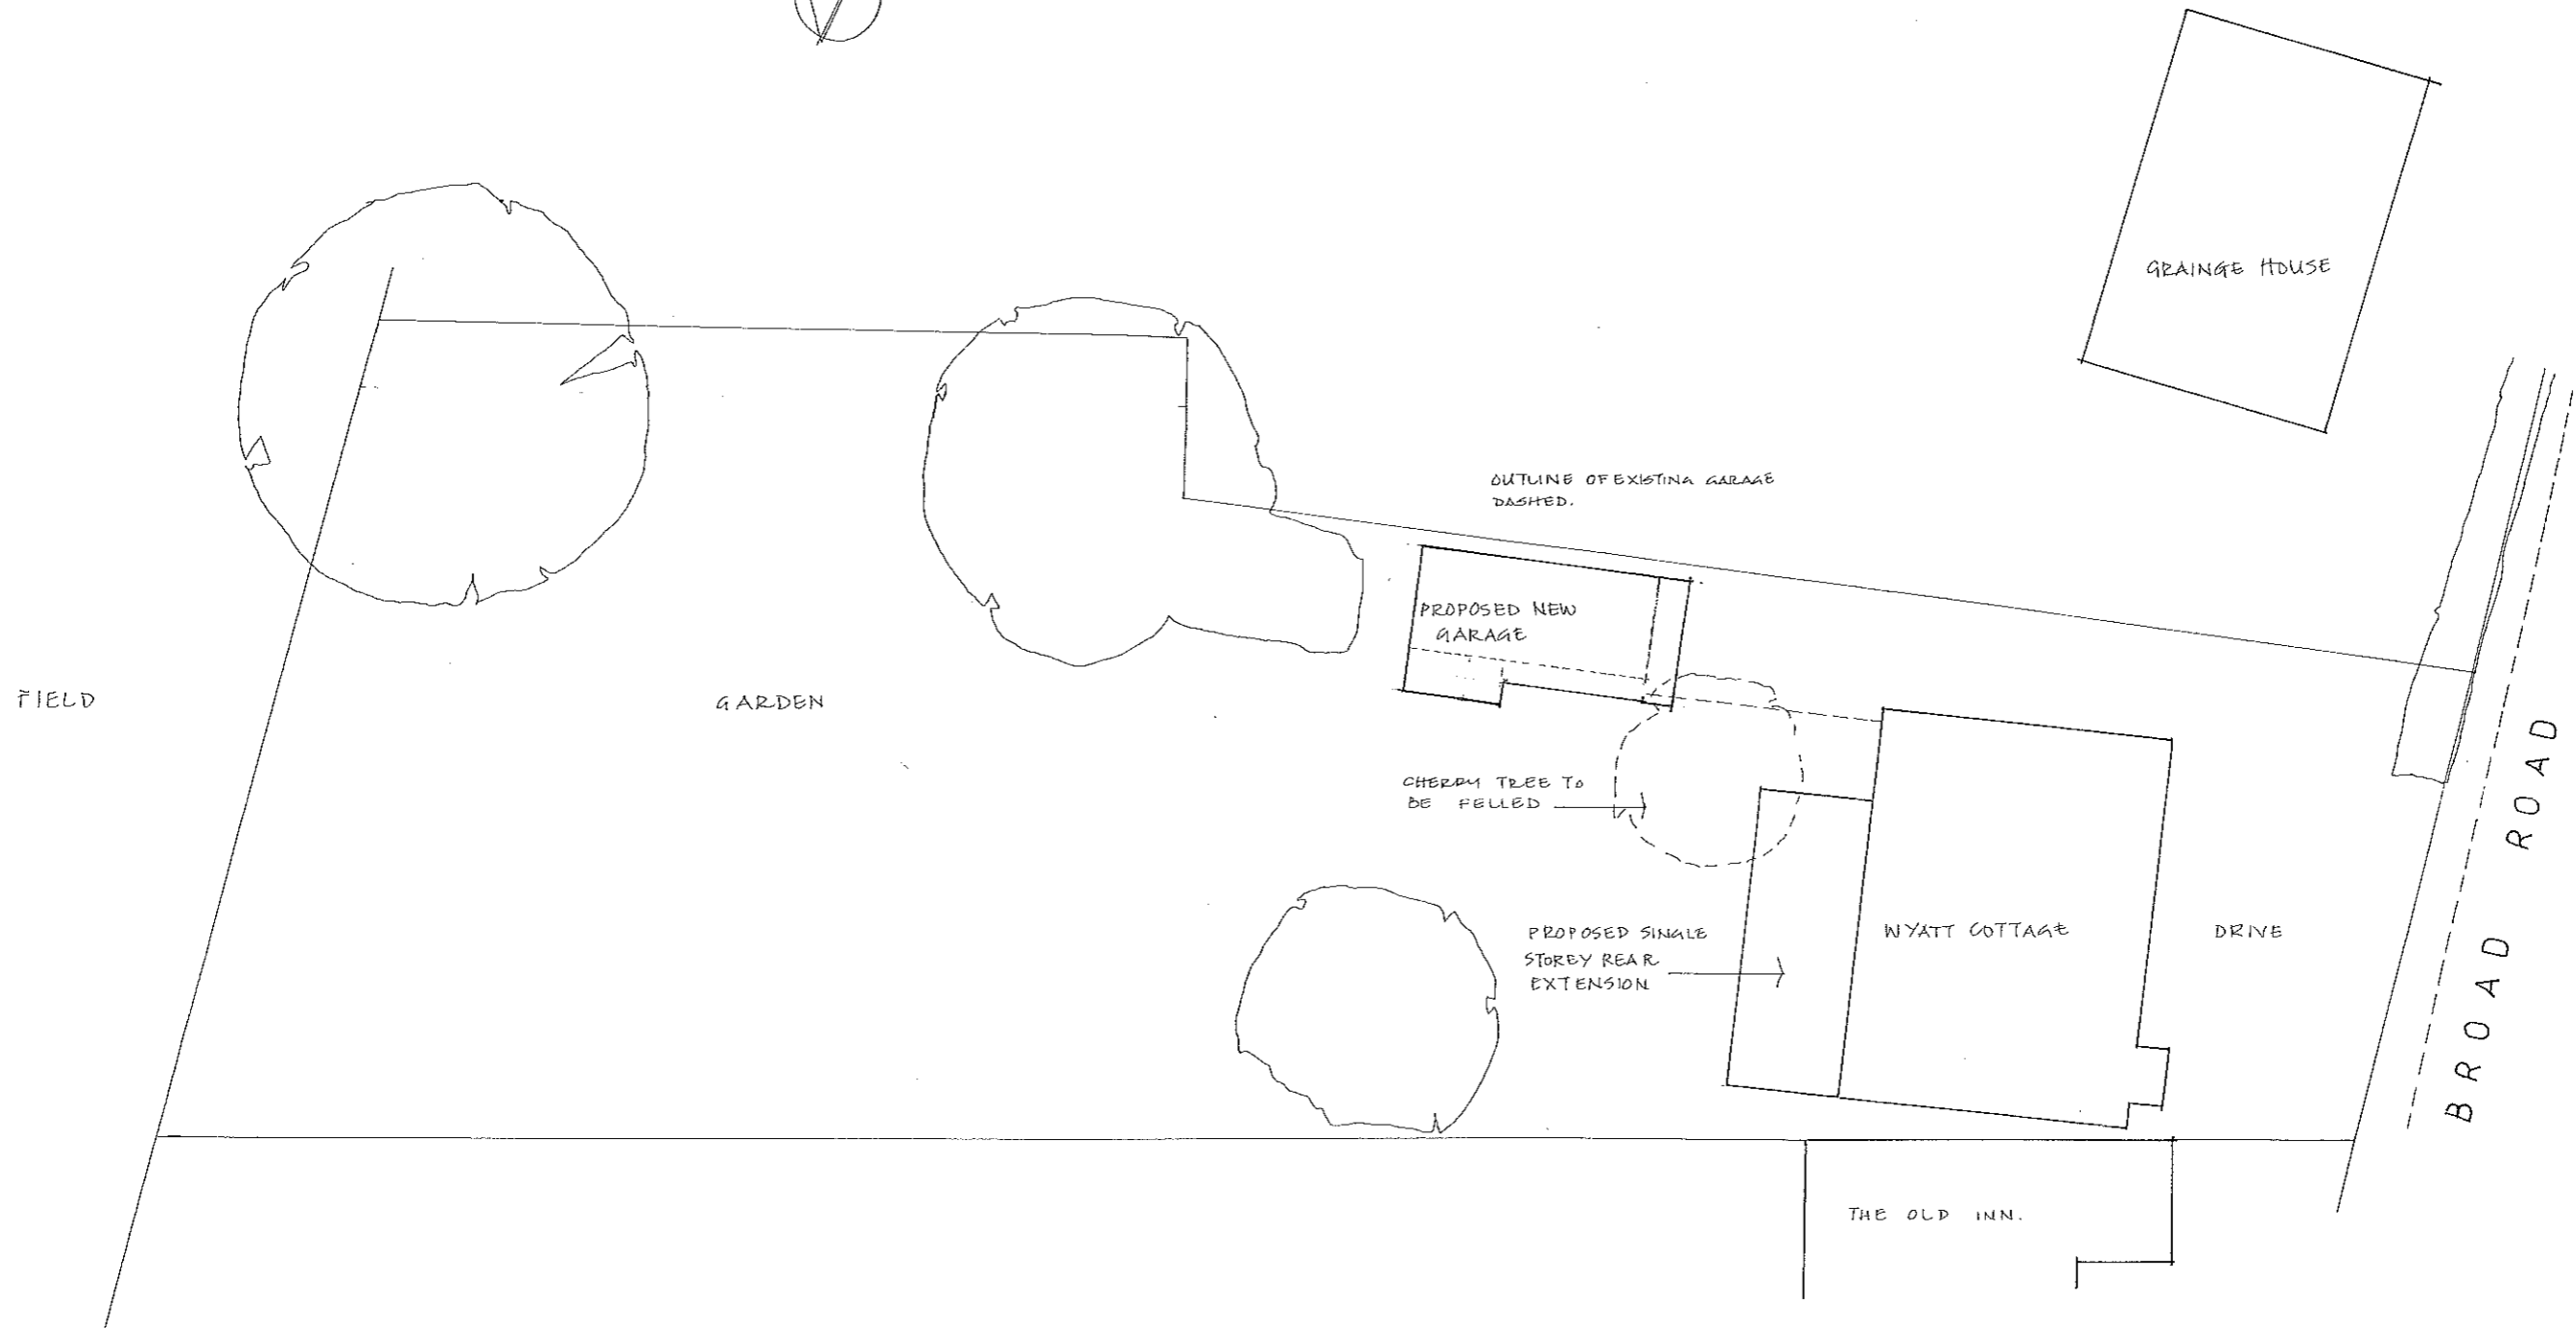


PLEASE NOTE THE BLOCK PLAN IS BASED UPON THE CURRENT ORDNANCE SURVEY EXTRACT

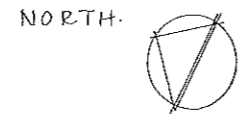

WYATT COTTAGE THE GREEN LITTLE THURLOW MS. S. FRANCE
PROPOSED BLOCK PLAN
847/24 1:200 @ A3 FEBRUARY 2021
Julie Barnes Architect