



SOUTH ELEVATION

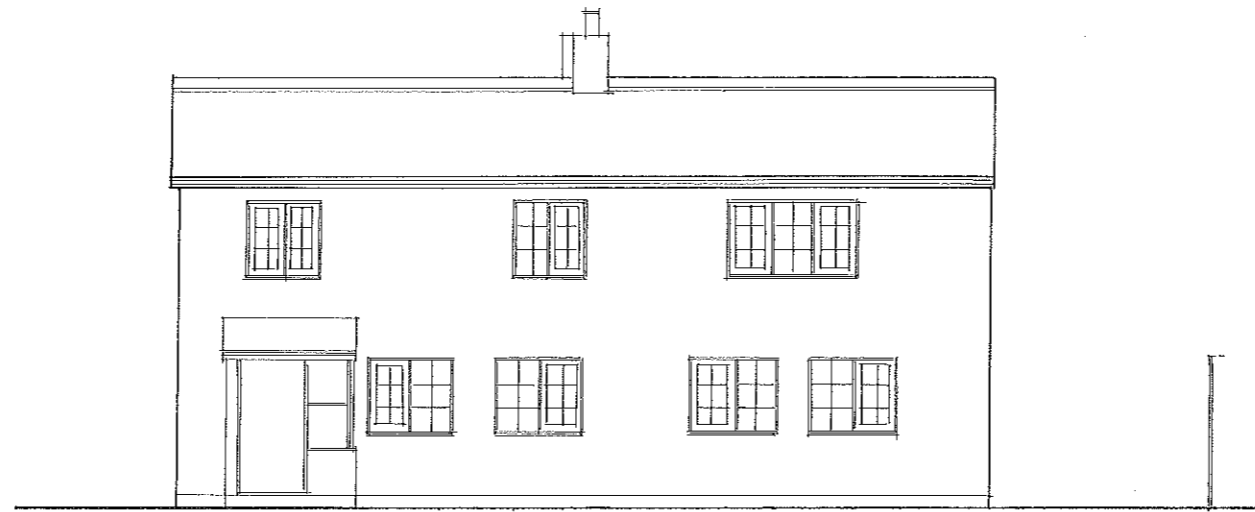

WEST ELEVATION

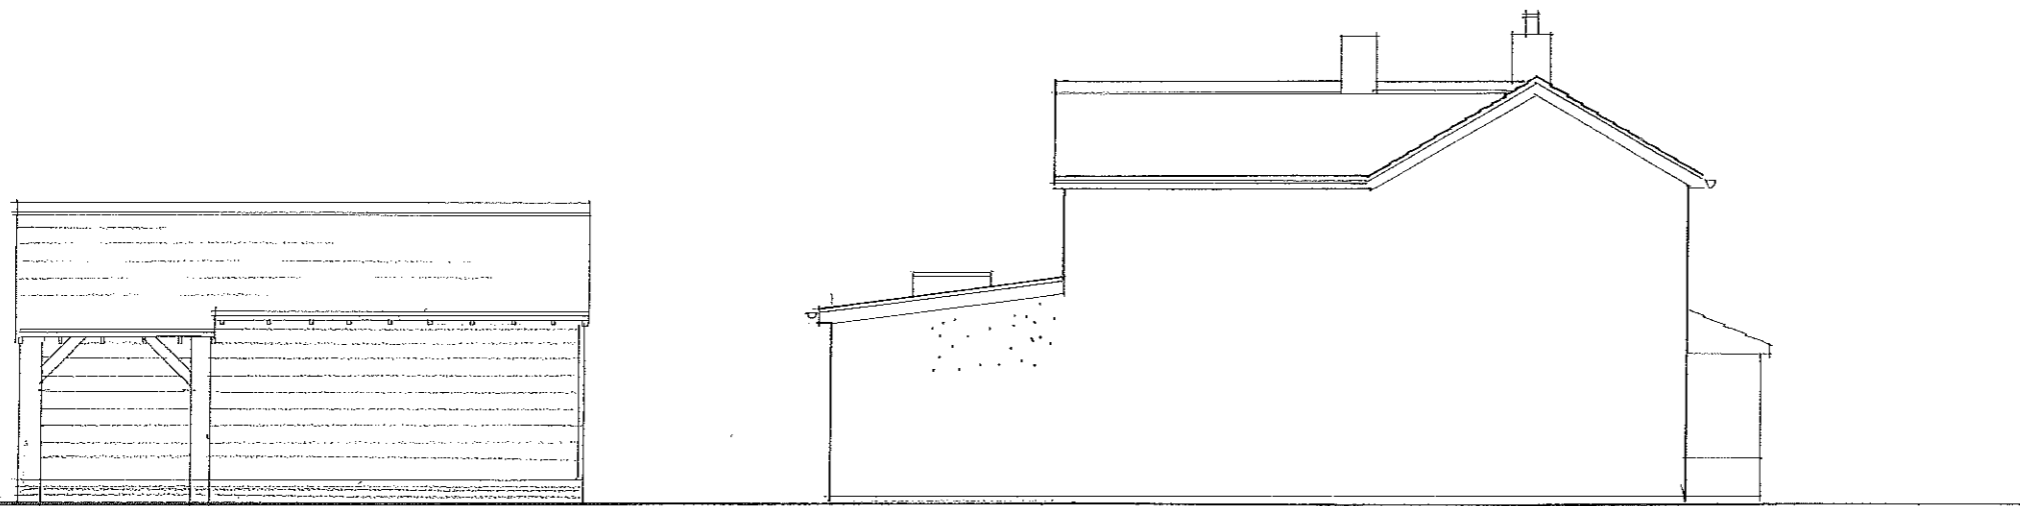

WYATT COTTAGE THE GREEN LITTLE THURLOW MS.S.FRANCE
PROPOSED ELEVATIONS & CROSS SECTIONS
847/ 21 1:100 @ A3 FEBRUARY 2021
Julie Barnes Architect