


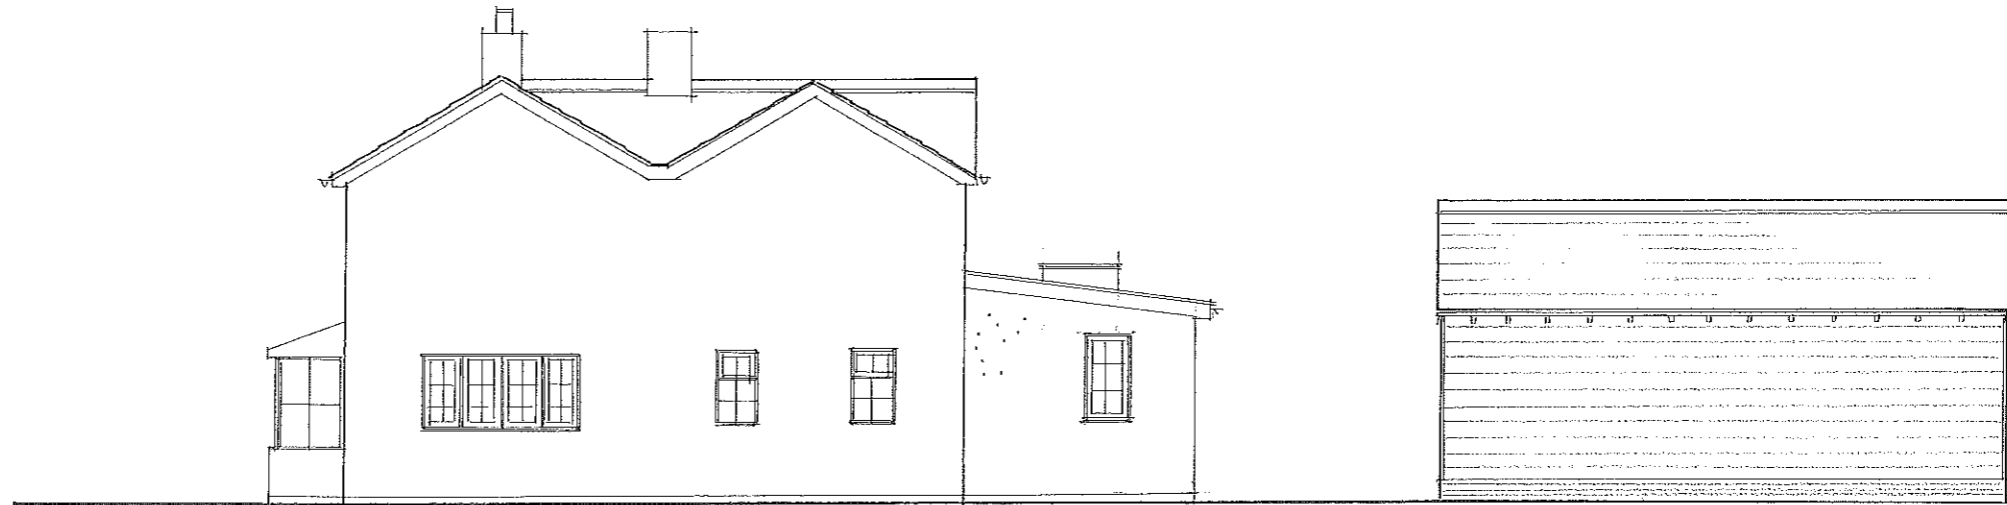

EAST ELEVATION



NORTH ELEVATION



WYATT COTTAGE THE GREEN LITTLE THURLOW
PROPOSED ELEVATIONS & CROSS SECTIONS
847 122 1:100 @ A3 FEBRUARY 2021
Julie Barnes Architect

MS.S.FRANCE