


EXISTING ELEVATIONS GARAGE

SOUTH

EAST

NORTH

WEST

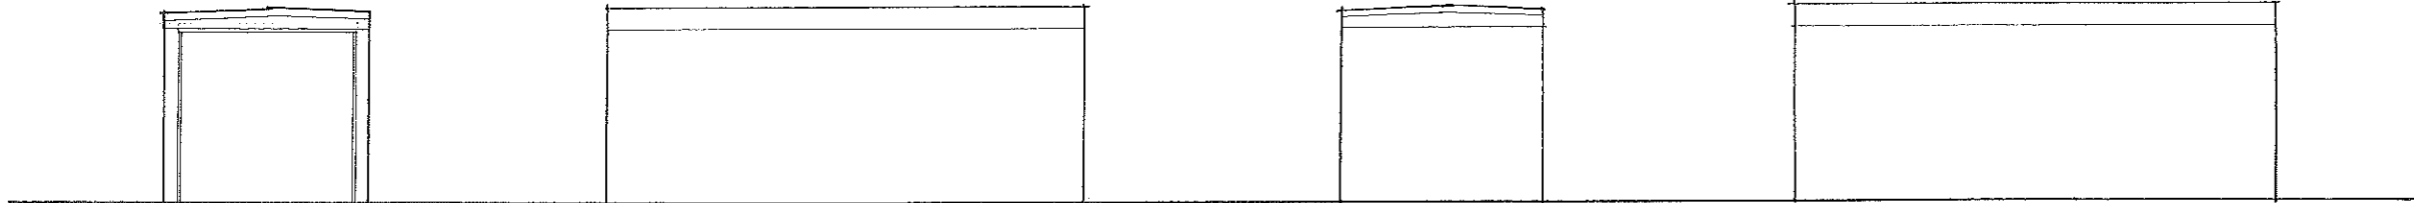


PROPOSED GARAGE ELEVATIONS

SOUTH

EAST

NORTH

WEST

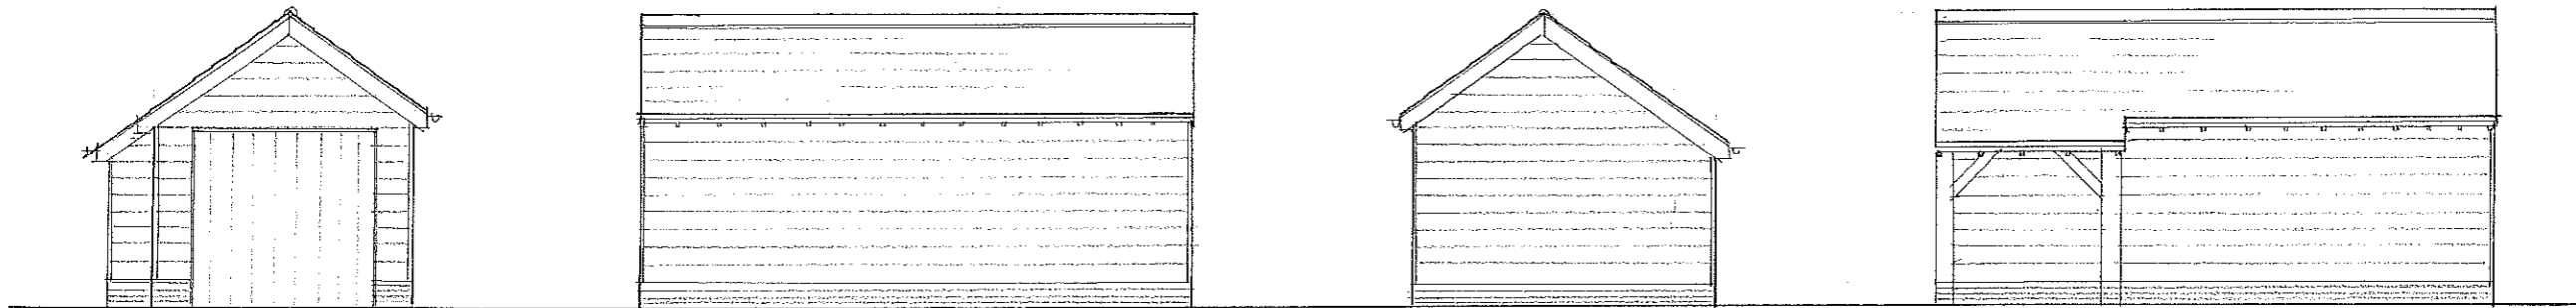

WYATT COTTAGE THE GREEN LITTLE THURLOW

MS. S. FRANCE

EXISTING & PROPOSED GARAGE ELEVATIONS

847/23 1:100 @ A3 FEBRUARY 2021

Julie Barnes Architect