


East elevation



West Elevation

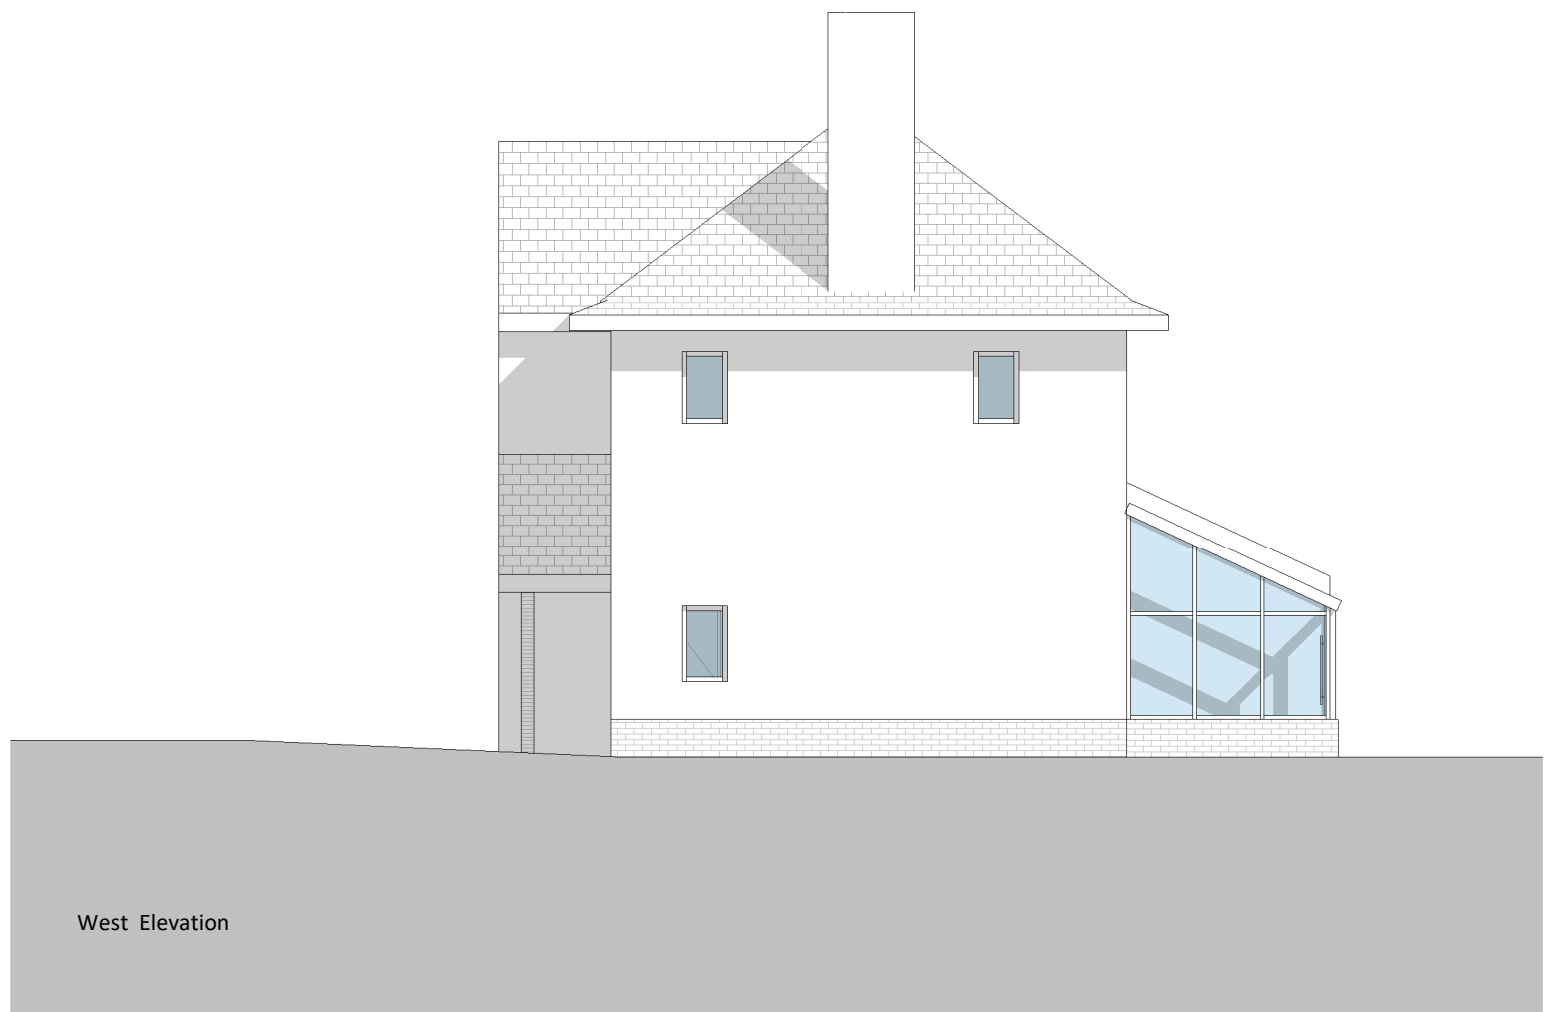

18 WAGGON ROAD BARNET

A3 @

1 : 100

20.09.2019 A3646 52 E005 A

EXISTING CONDITIONS:
EXISTING SIDE ELEVATIONS

www.argent-architects.co.uk

tel 01834 845440

ARGENT ARCHITECTS

admin@argent-architects.co.uk

