
**BROWN ROOF** 

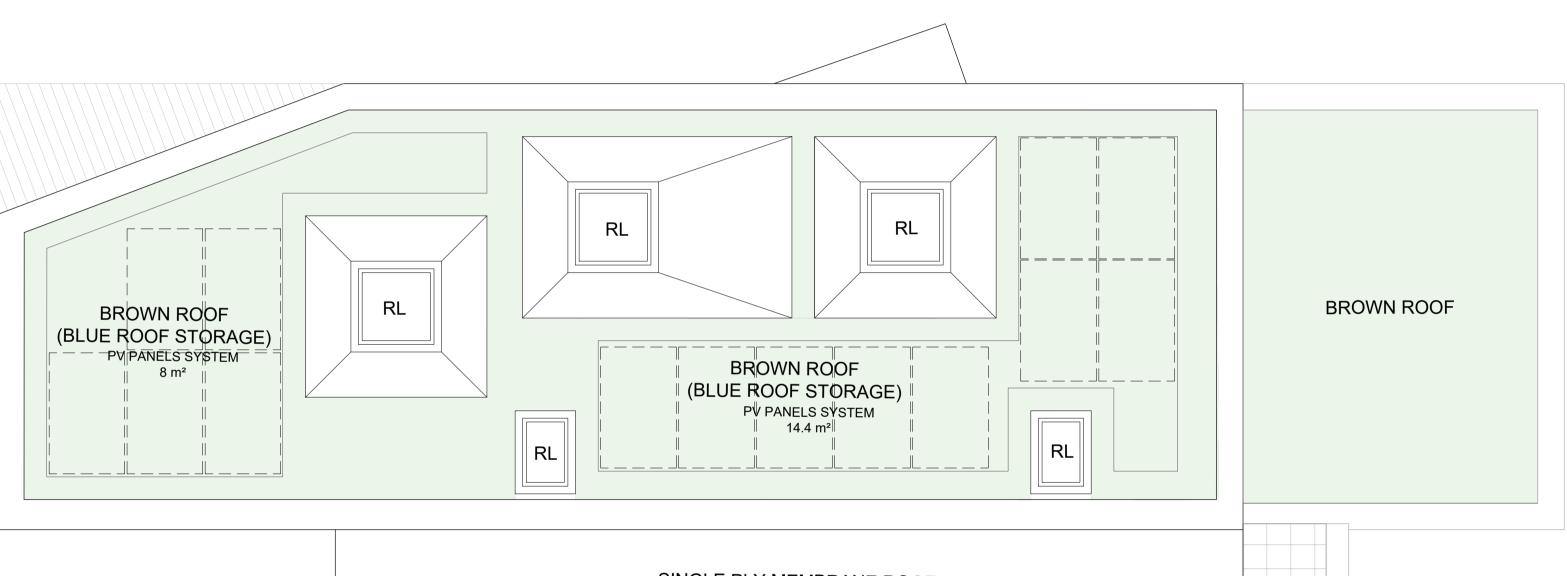

SINGLE PLY MEMBRANE ROOF

**BROWN ROOF** (BLUE ROOF STORAGE) NOTES

- The Copy right of this drawing is the property of Smith Maloney

Architects Limited and must not be copied otherwise reproduced without written consent. The contractor is responsible for checking dimensions, tolerances and references. Any discrepancy to be verified with the Architect before proceeding with the works.

CDM Regulations 2015

ALL current drawings and specifications for the project must be read in conjunction with the Designer's Hazard and Environmental Assessment Record.

16/01/2020 (g) Blue roof note added in line with SUDS report
10/07/2019 (f) PV note removed from single ply roof
05/07/2019 (e) Solar panels reduced to LPA requirements
15/11/2018 (d) Moved garage to incorporate additional amenity
trees / planting
28/08/2018 (c) Planning Issue: Labelling amended
19/07/2018 (b) Adding of PV panels
31/05/2018 (a) Planning Issue
29/05/2018 (-) Preliminary Issue

date rev revision/author/checker

HADLEY WOOD GOLF CLUB

THE LODGE DEVELOPMENT HADLEY WOOD GOLF CLUB BEECH HILL, HADLEY WOOD

NEW BUILD ELEMENT: PROPOSED ROOF PLAN

PLANNING ISSUE

(g)

T(20)P02

checked ADS

scale @ A1 1:50 date 19/17/2018



Waterloo House Waterloo St Clifton Bristol BS8 4BT **T** 0117 214 0575 www.smithmaloney.co.uk

