


74 Welbeck Road Barnet EN4 - Location Plan

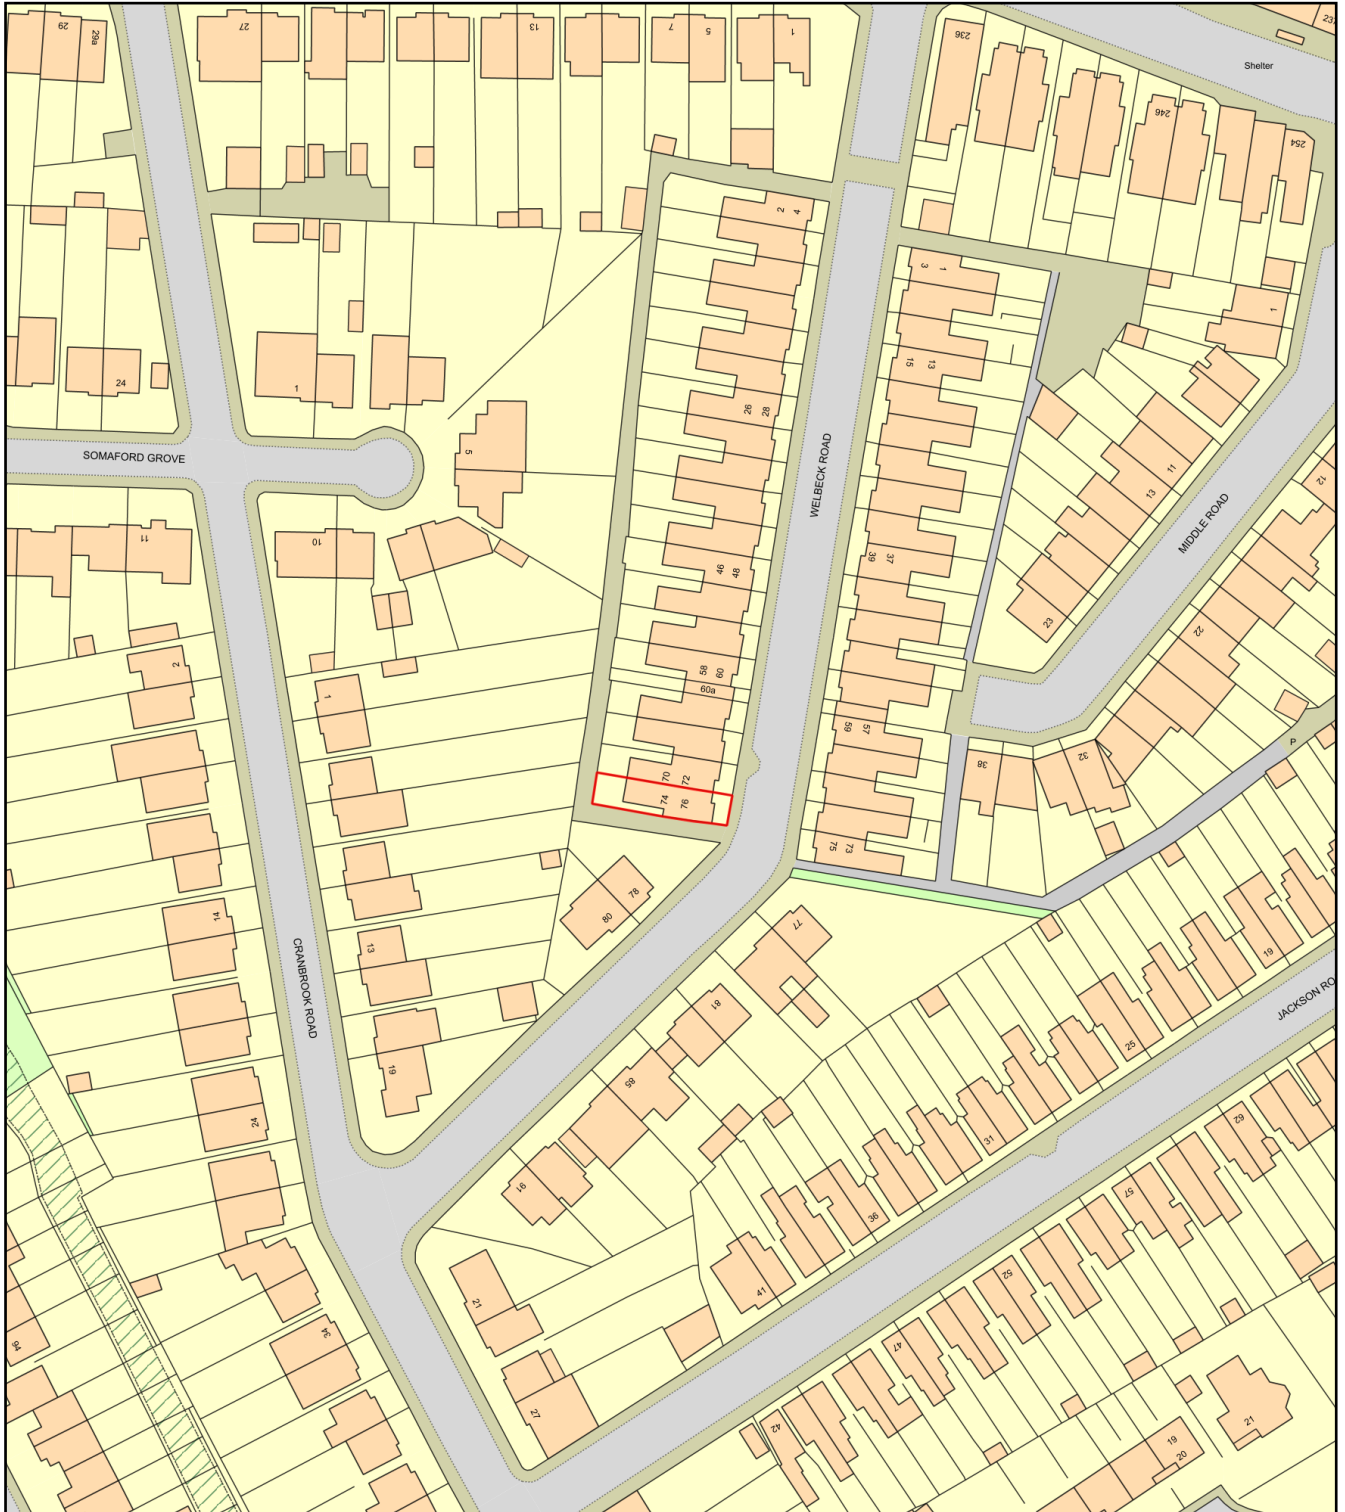

Plan Produced for: KA DESIGNS

Date Produced: 23 Feb 2021

Plan Reference Number: TQRQM21054165828286

Scale: 1:1250 @ A4