


scale 1:100@A3

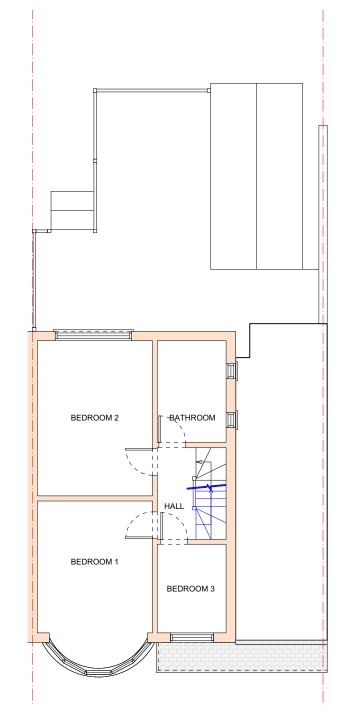

PROPOSED FIRST FLOOR SK-03 1:100@A3



22 GALLANTS FARM ROAD EN4 8ET

FIRST FLOOR PLAN EXISTING AND PROPOSED

> **DATE** FEB. 2021

 DRNG No
 SCALE

 SK-03
 1:100 @ A3





RICHMOND KITCHEN PROJECTS LTD


110 DERWENT AVENUE, EN4 8LZ

Mob. 07888736851

richmonddandb@gmail.com

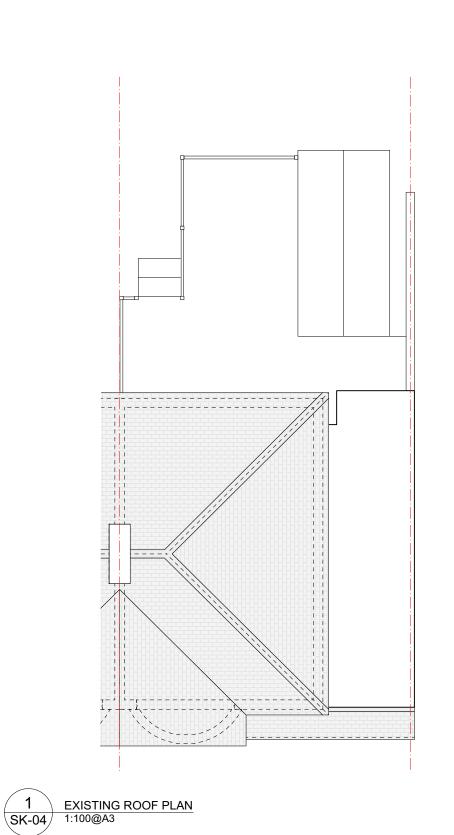

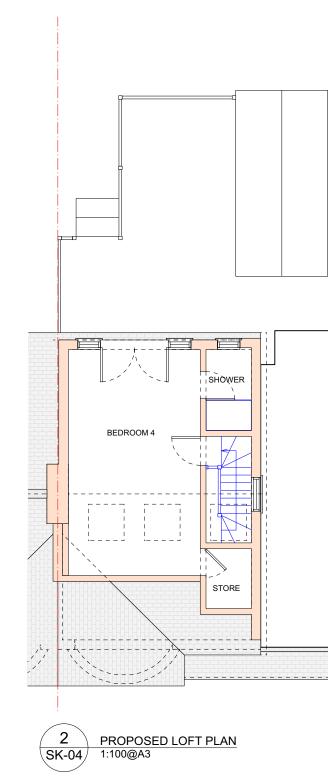

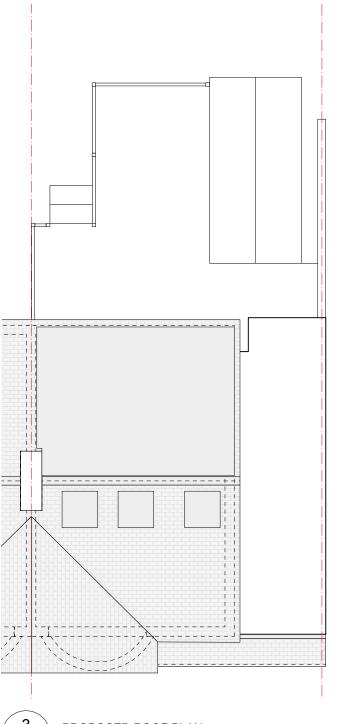



## 22 GALLANTS FARM ROAD EN4 8ET

LOFT LEVEL AND ROOF PLAN EXISTING AND PROPOSED

DRNG No SCALE SK-04


1:100 @ A3


DATE FEB. 2021

scale 1:100@A3

SK-04 PROPOSED ROOF PLAN 1:100@A3

RICHMOND KITCHEN PROJECTS LTD 110 DERWENT AVENUE, EN4 8LZ Mob. 07888736851

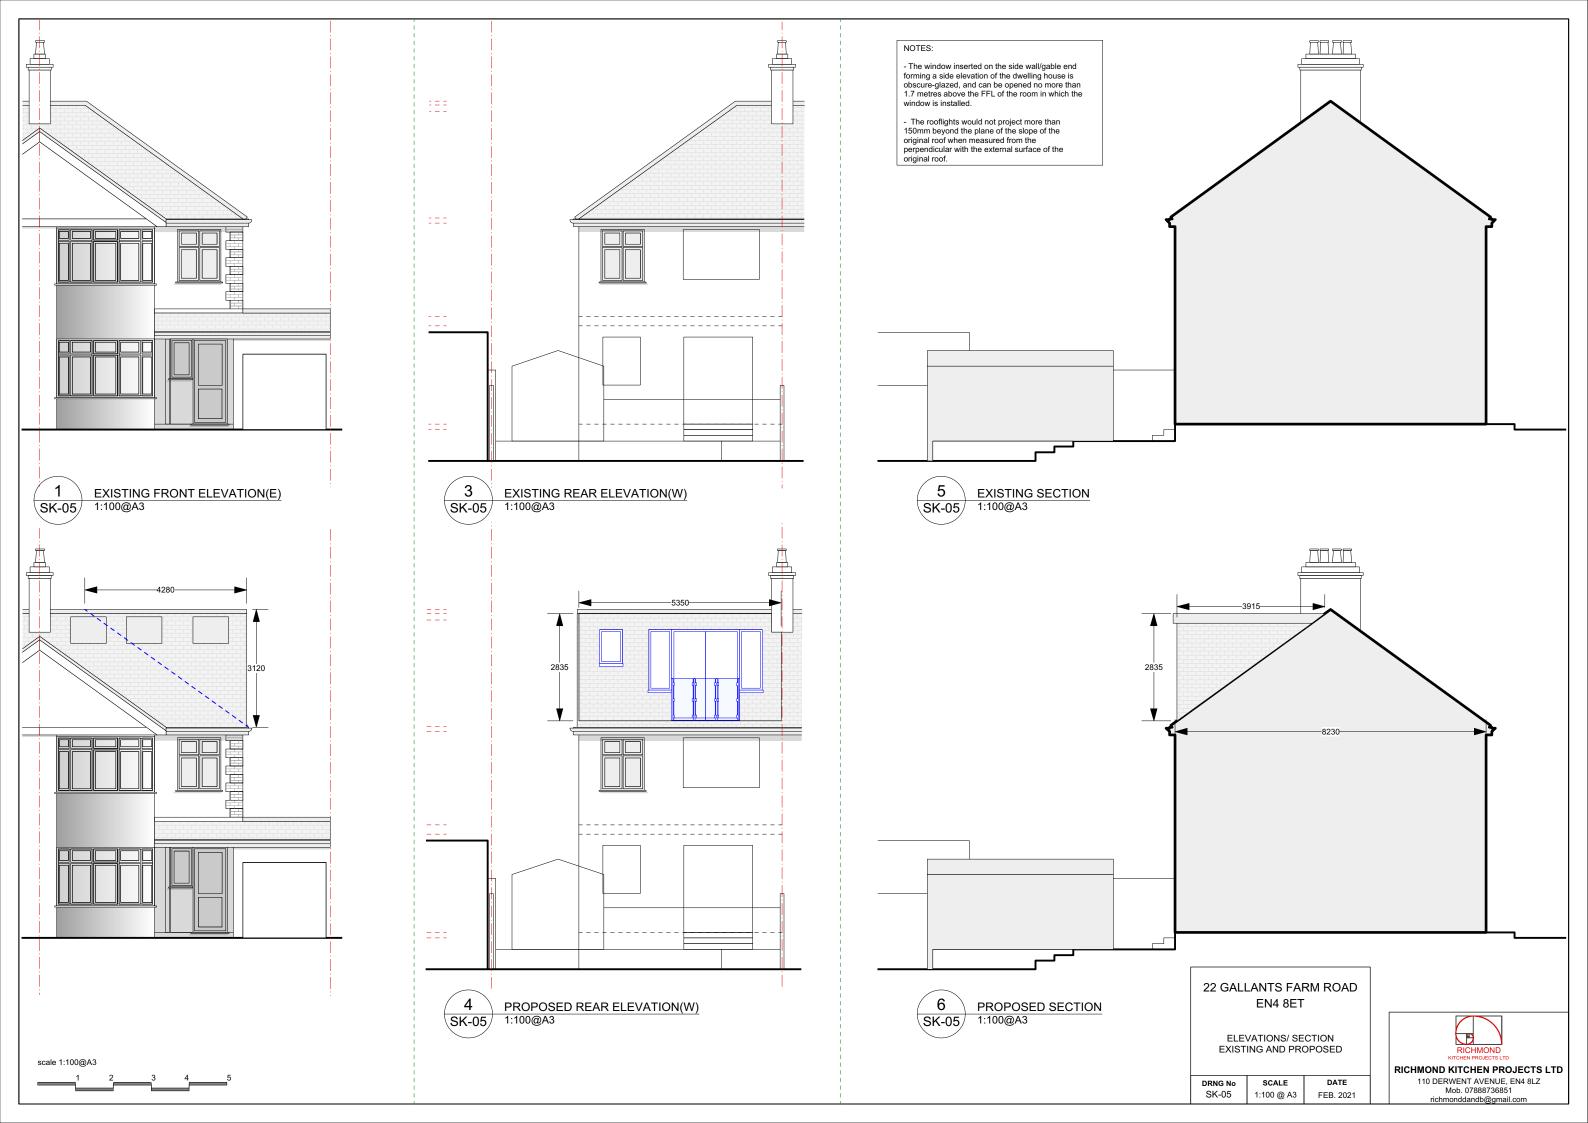

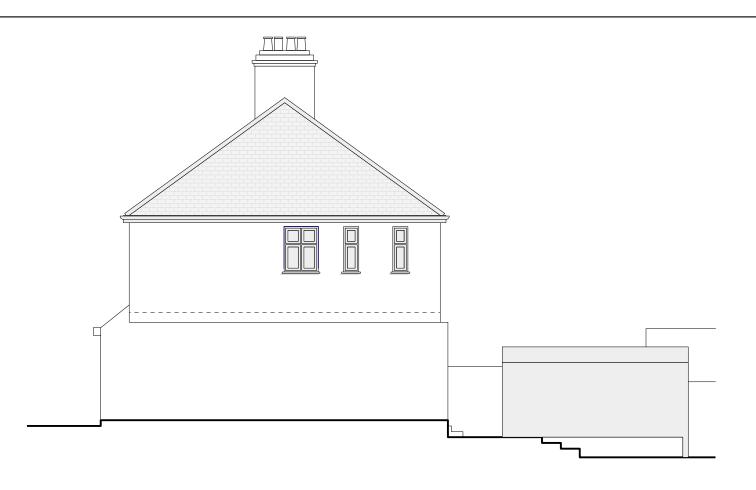

1 EXISTING SIDE ELEVATION (N) 1:100@A3



## NOTES:

- The window inserted on the side wall/gable end forming a side elevation of the dwelling house is obscure-glazed, and can be opened no more than 1.7 metres above the FFL of the room in which the window is installed.
- The rooflights would not project more than 150mm beyond the plane of the slope of the original roof when measured from the perpendicular with the external surface of the original roof.

22 GALLANTS FARM ROAD EN4 8ET

SIDE ELEVATION (N) EXISTING AND PROPOSED

 DRNG No
 SCALE
 DATE

 SK-06
 1:100 @ A3
 FEB. 2021



RICHMOND KITCHEN PROJECTS LTD

110 DERWENT AVENUE, EN4 8LZ Mob. 07888736851 richmonddandb@gmail.com

scale 1:100@A3