


DRAWING SHOWING FRONT DORMER
 EXTENDED DOWN ROOF & NEW FRONT
 WALL BUILT OFF EXISTING WALL PLATE,
 ROOF, DUAL DITCHED WITH CENTRE RIDGE.
 WALLS RENDERED AGAIN, BUT USING
 SILICON K-RENDER

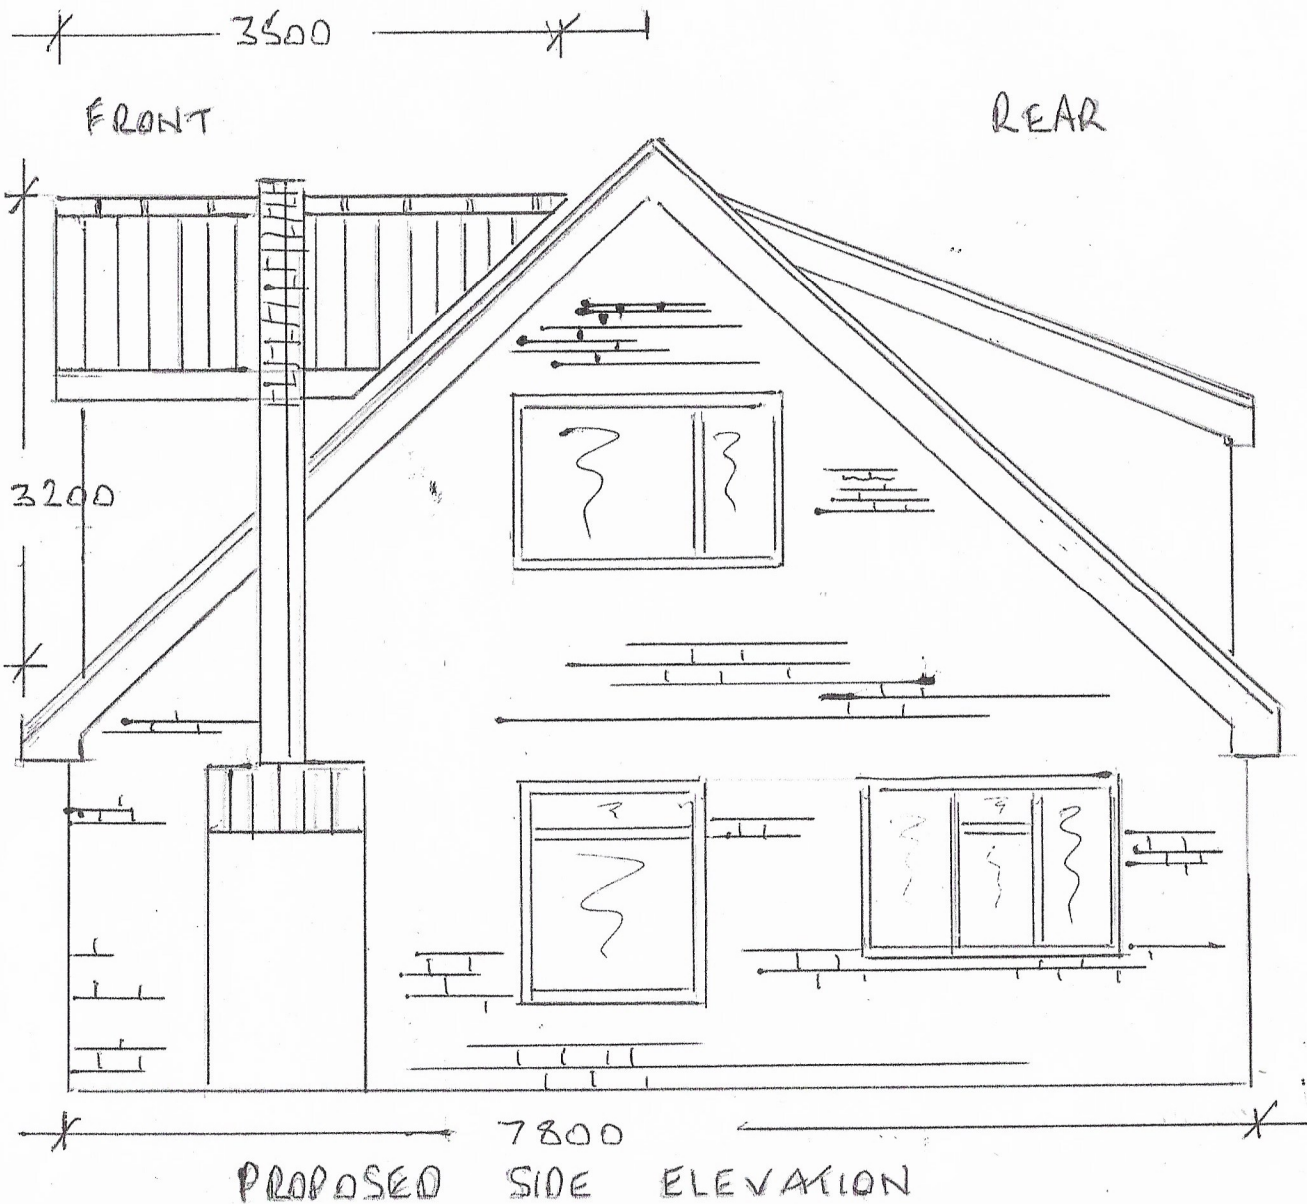

DRW NO 002
 PROPOSED SIDE ELEVATION
 DRAWN BY KALL WARNES
 24 FEB 2021
 THE LAURELS
 20 NORTH ACRES
 WILLISHAM
 SCALE 1:50