


11200
REAR
2700

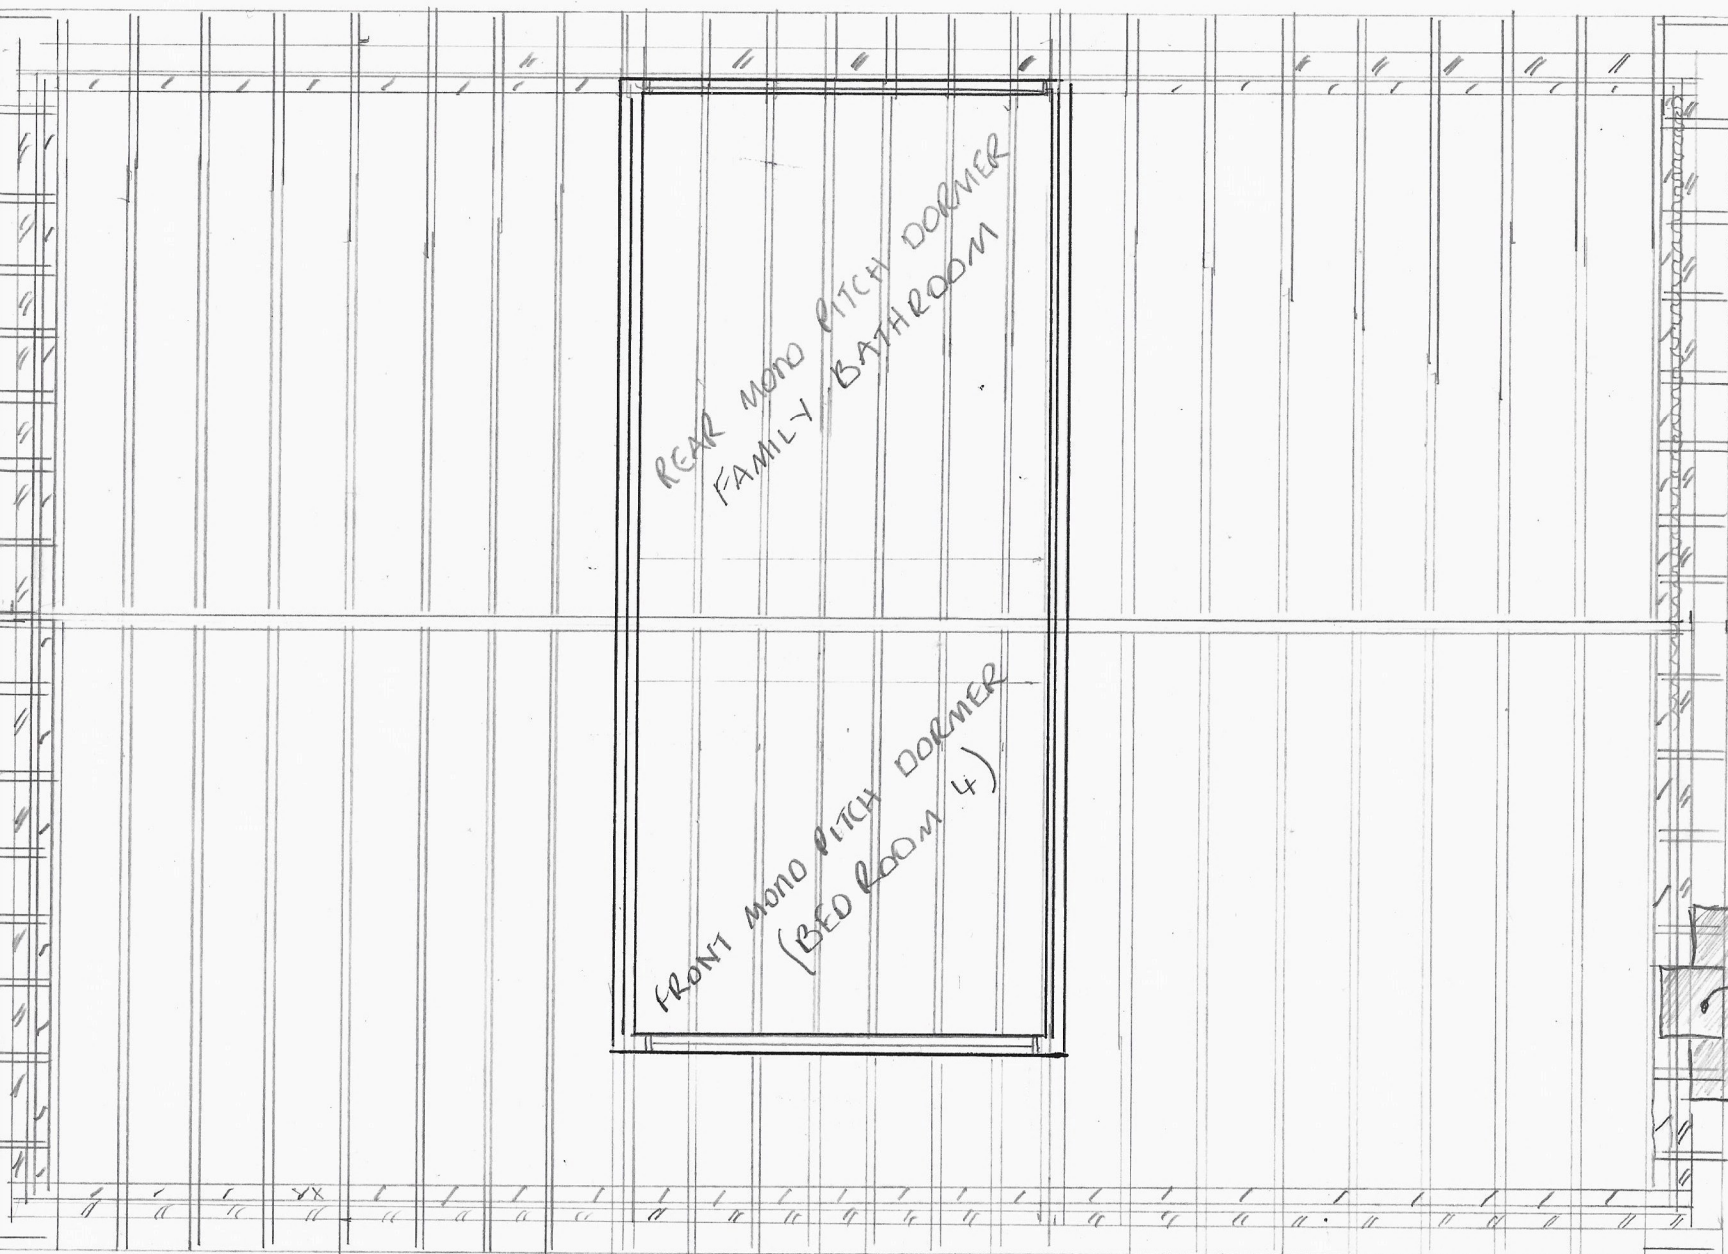

DRW N° 005
EXISTING
ROOF LAYOUT
24 FEB 2021
DRAWING BY
KARL WARNES
SCALE 1:50
THE LAURELS
20 NORTH ACRES
WILLISHAM

EXISTING ROOF LAYOUT PLAN (FROM) SCALE 1:50

2700