



01 PROPOSED SIDE ELEVATION (NORTH)
1:100

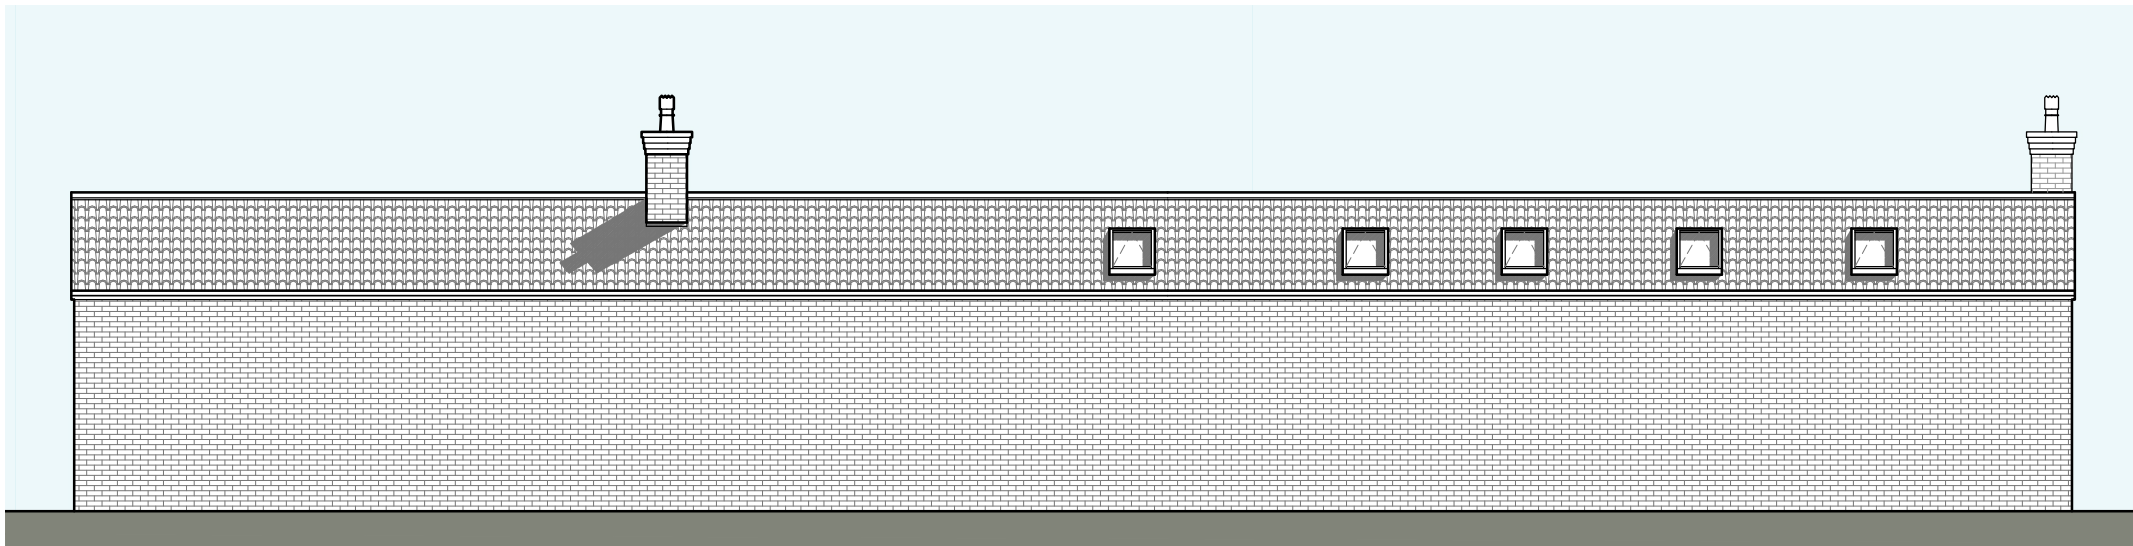

02 PROPOSED SIDE ELEVATION (SOUTH)
1:100



03 PROPOSED REAR ELEVATION (EAST)
1:100

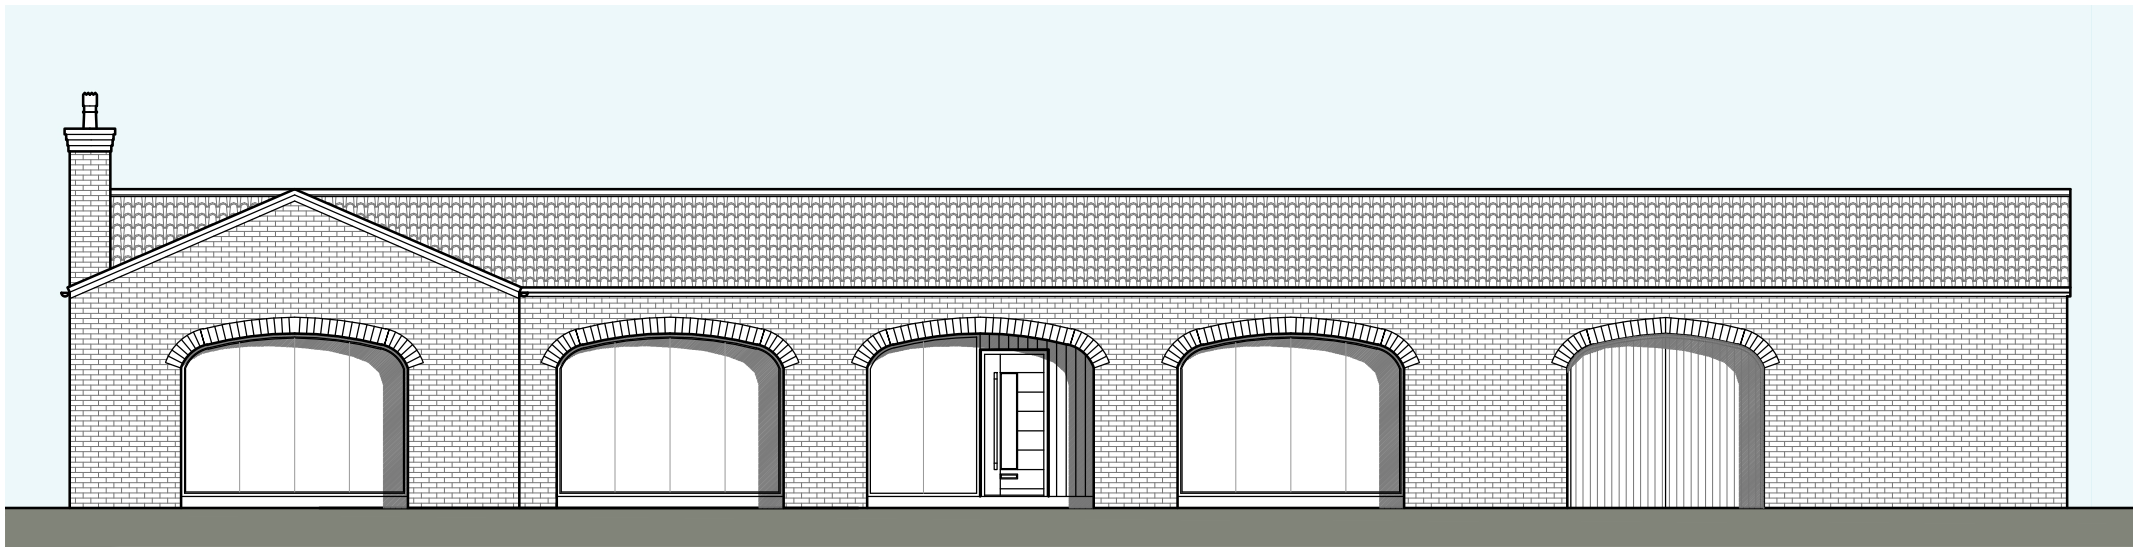

04 PROPOSED FRONT ELEVATION (WEST)
1:100