

Are laid to grass with conifer trees.

Entrance to field.

Existing farm yard


Agricultural buildings.

Main entrance to farm.


Existing hedgerow along boundary with Main Street.

Main entrance to existing residential units and proposal site.

Site of residential conversions under approval ref; 18/02359/PLF.

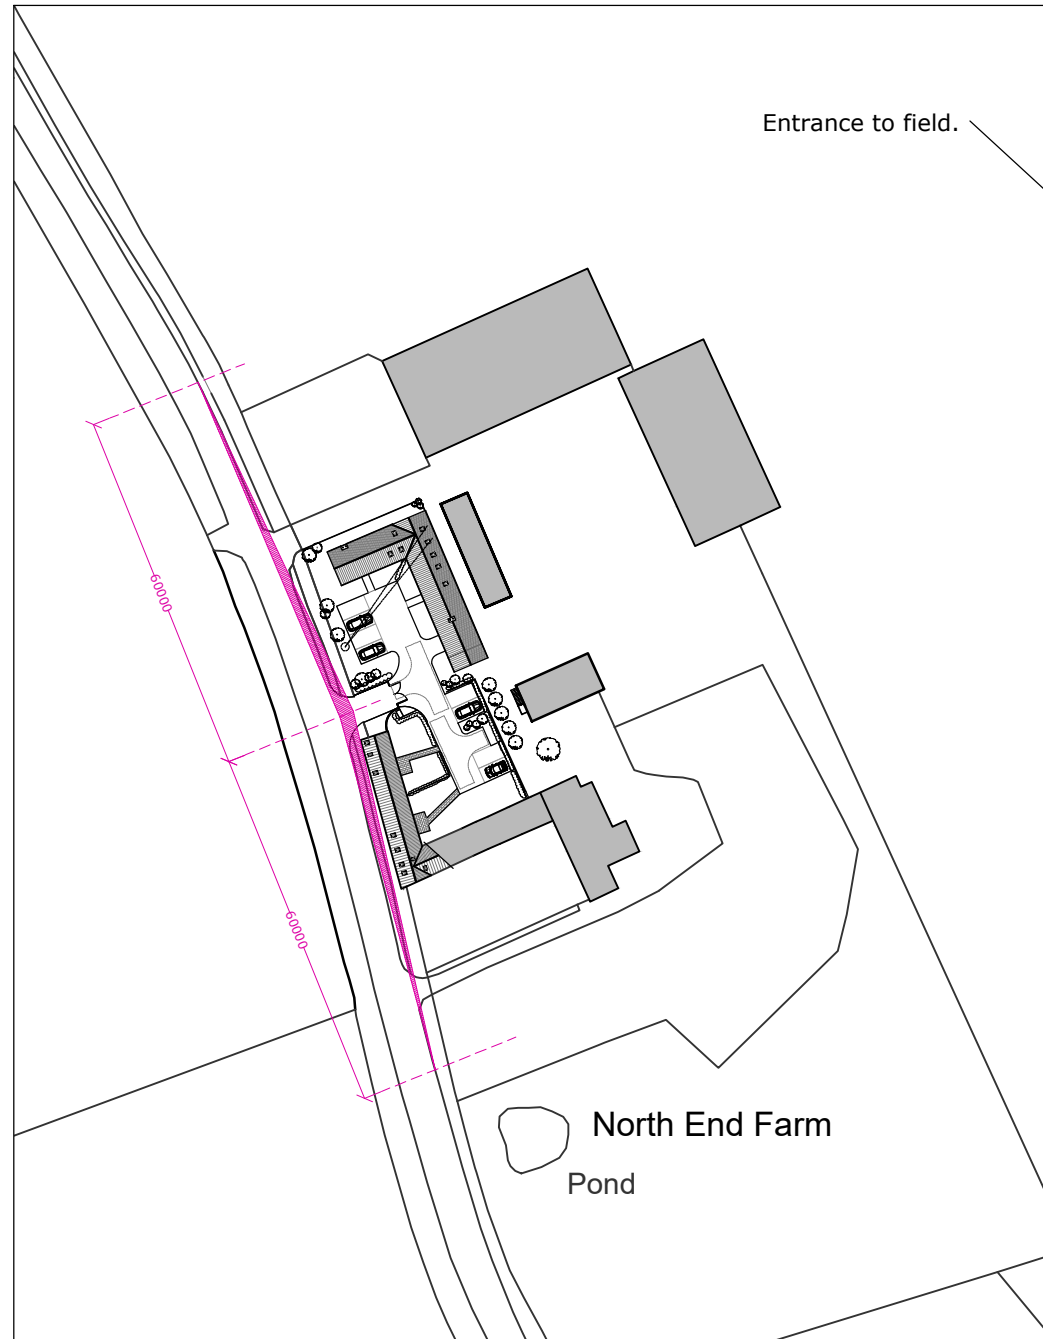

01 PROPOSED SITE PLAN  
1:1250

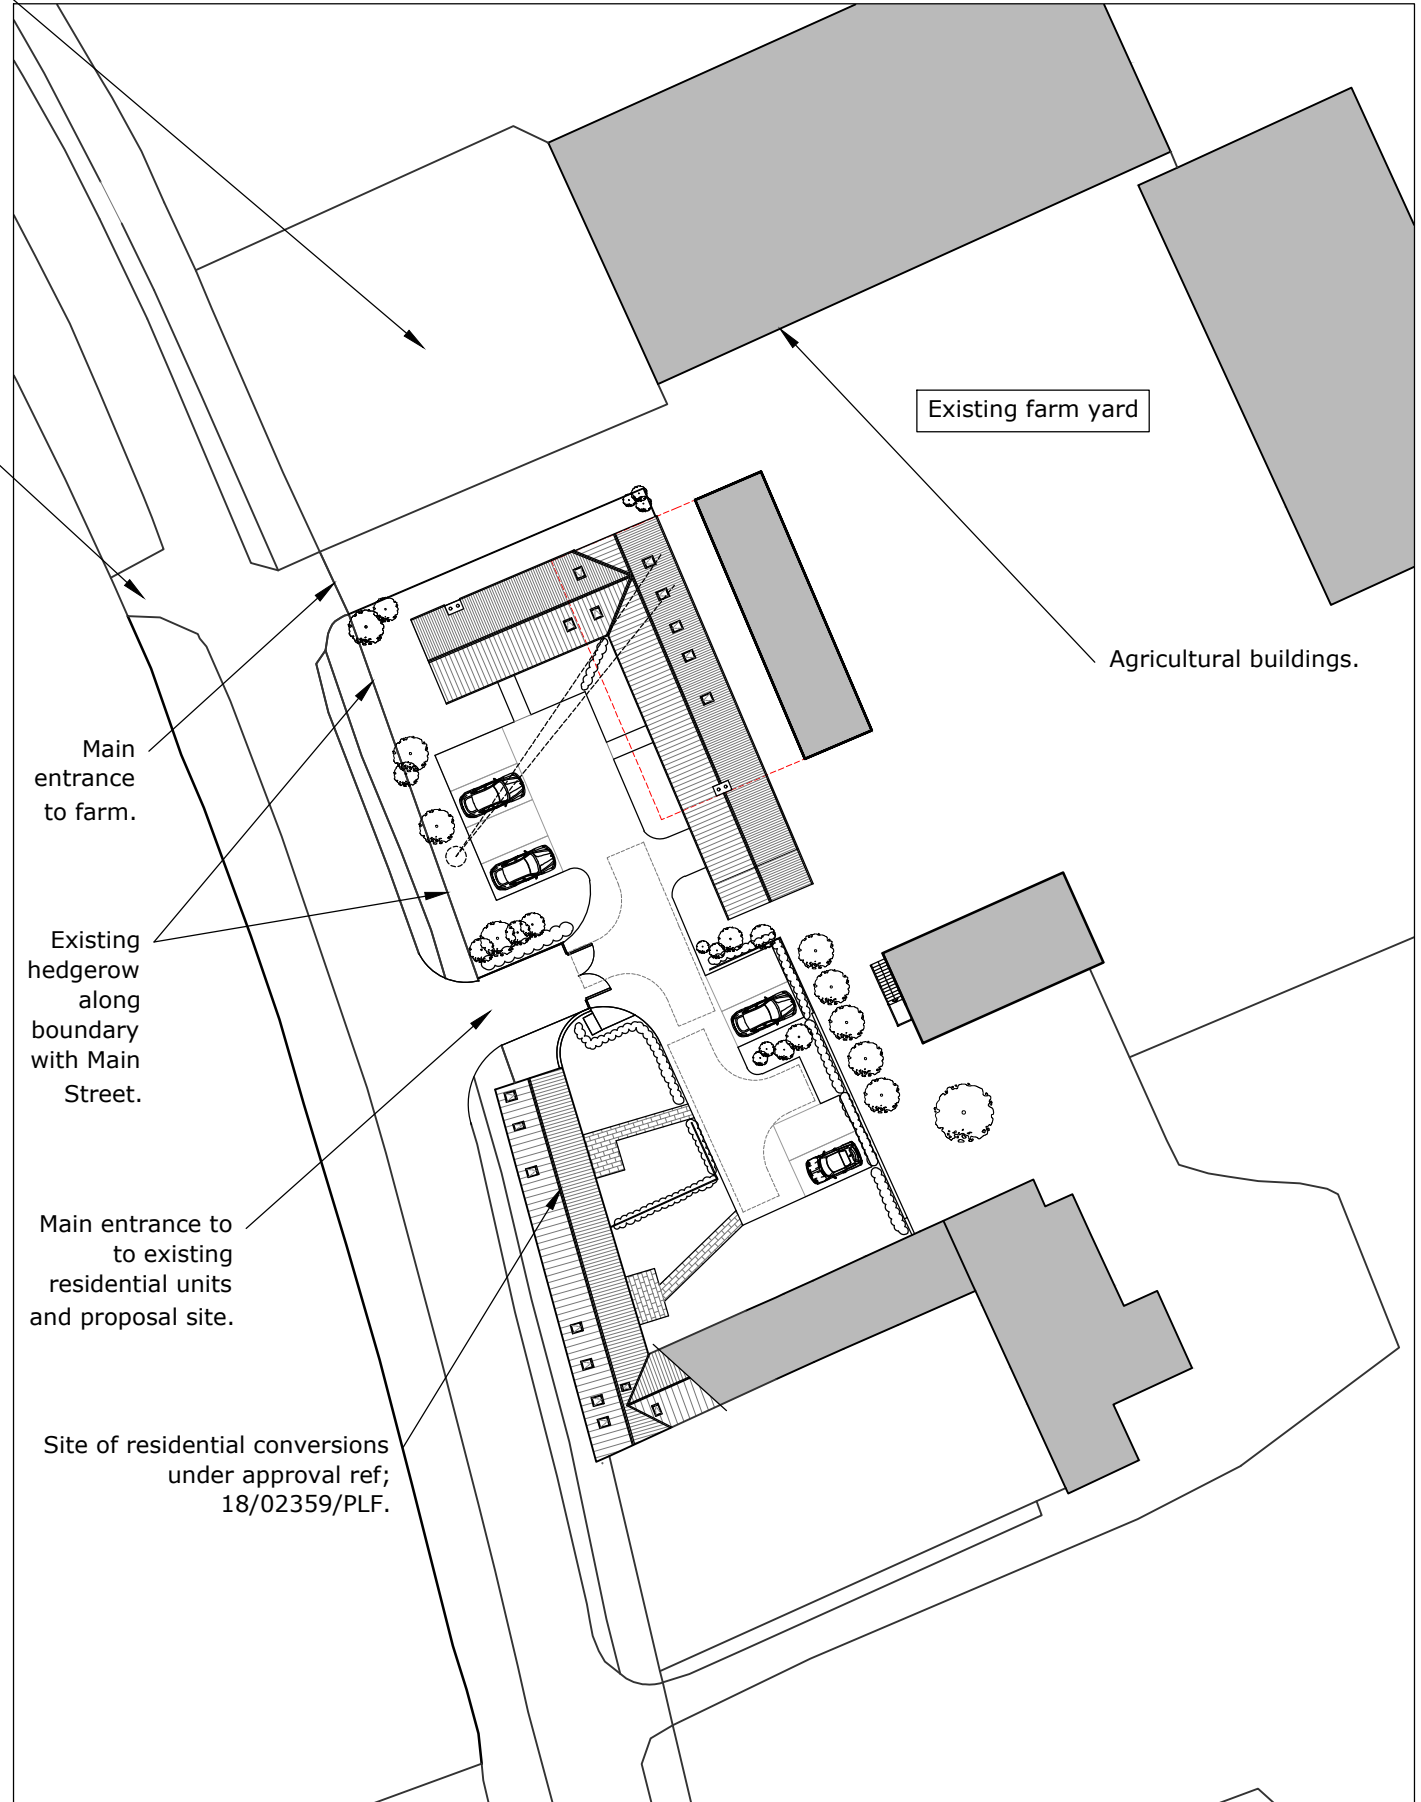

02 PROPOSED SITE PLAN  
1:500