




1 Ground Floor
Scale: 1:100

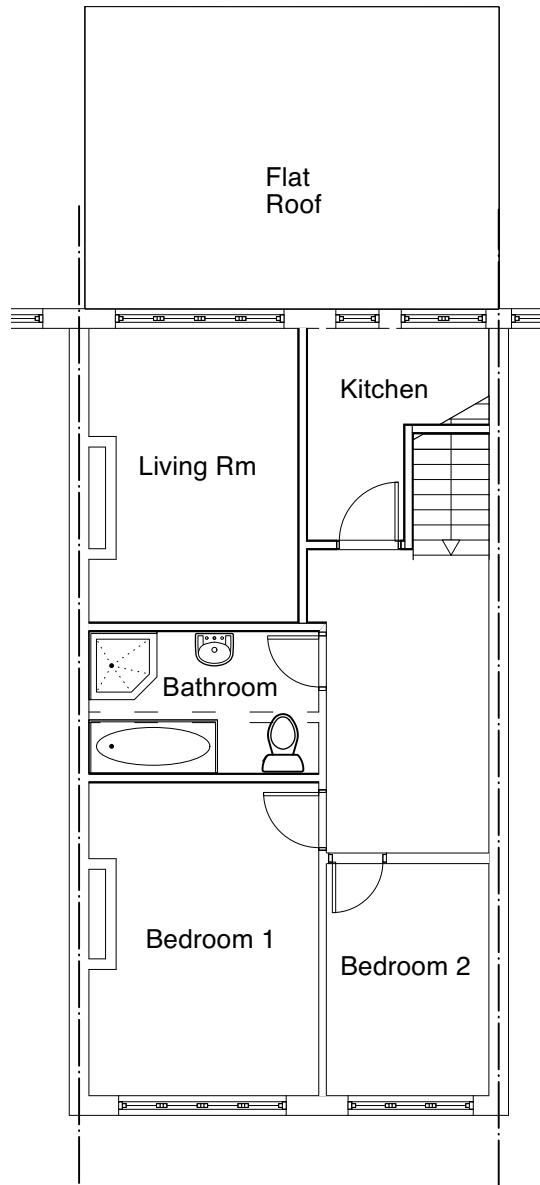

2 First Floor
Scale: 1:100

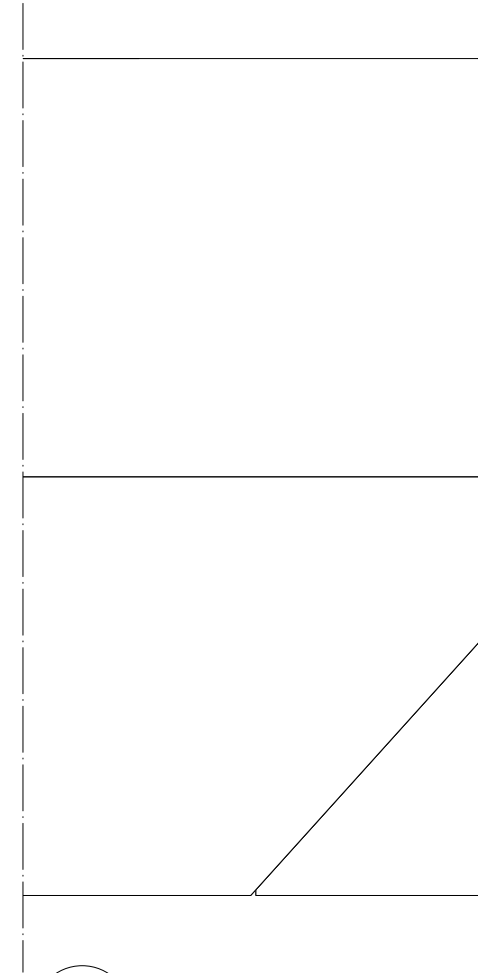

3 Roof
Scale: 1:100

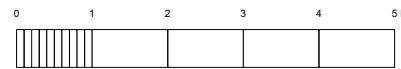

Rev B - Jan '21 - Eastern elevation side wall increased to 3m. 1m roof overhang introduced.

TITLE Proposed Plans		Archplan Projects Ltd.			
CLIENT Mr Krasniqi					
PROJECT ADDRESS 2 The Terrace, Old Woking		DATE 10/10/18	SCALE 1:100@ A3	DRAWN KH	
		DRAWING No. 7147-03		REV B	