


LOCATION PLAN

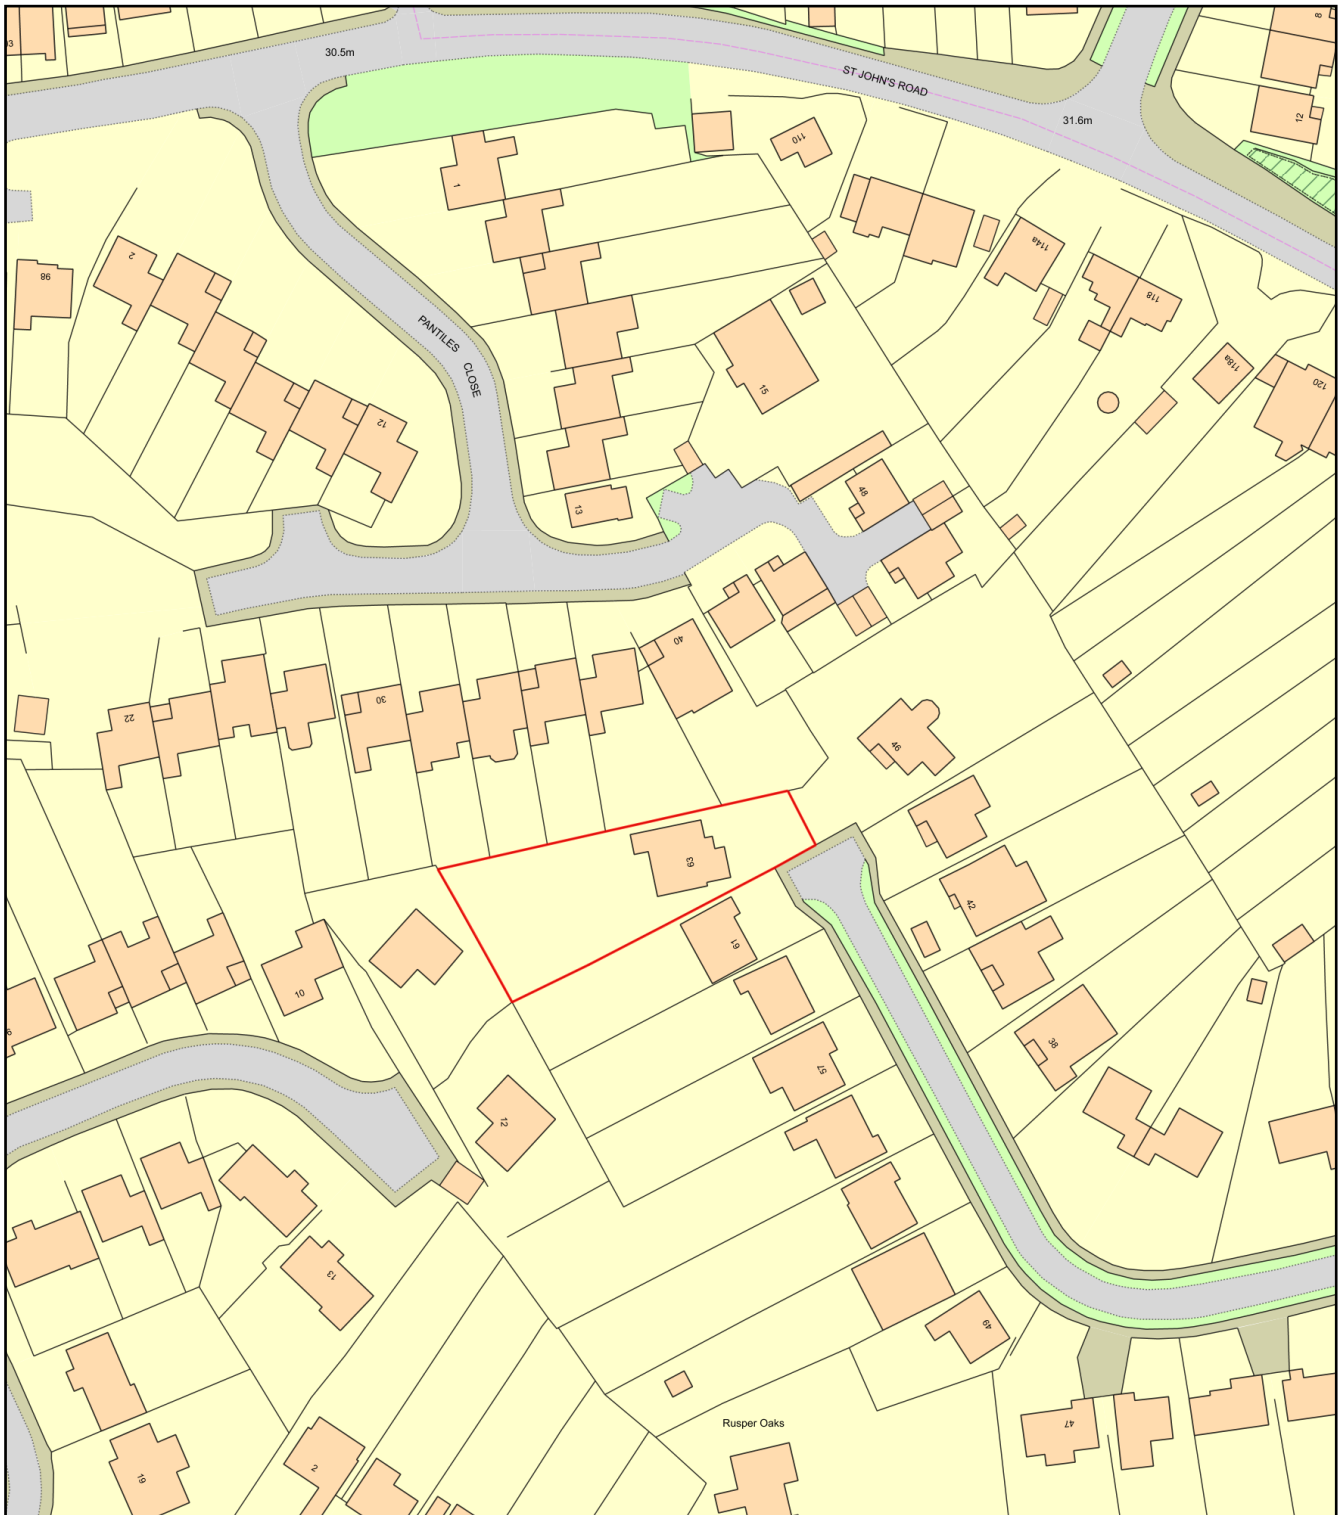

0 50
Metres



Plan Produced for: MARSHALL 6736

Date Produced: 03 Feb 2021

Plan Reference Number: TQRQM21034173436140

Scale: 1:1250 @ A4