


# BLOCK PLAN

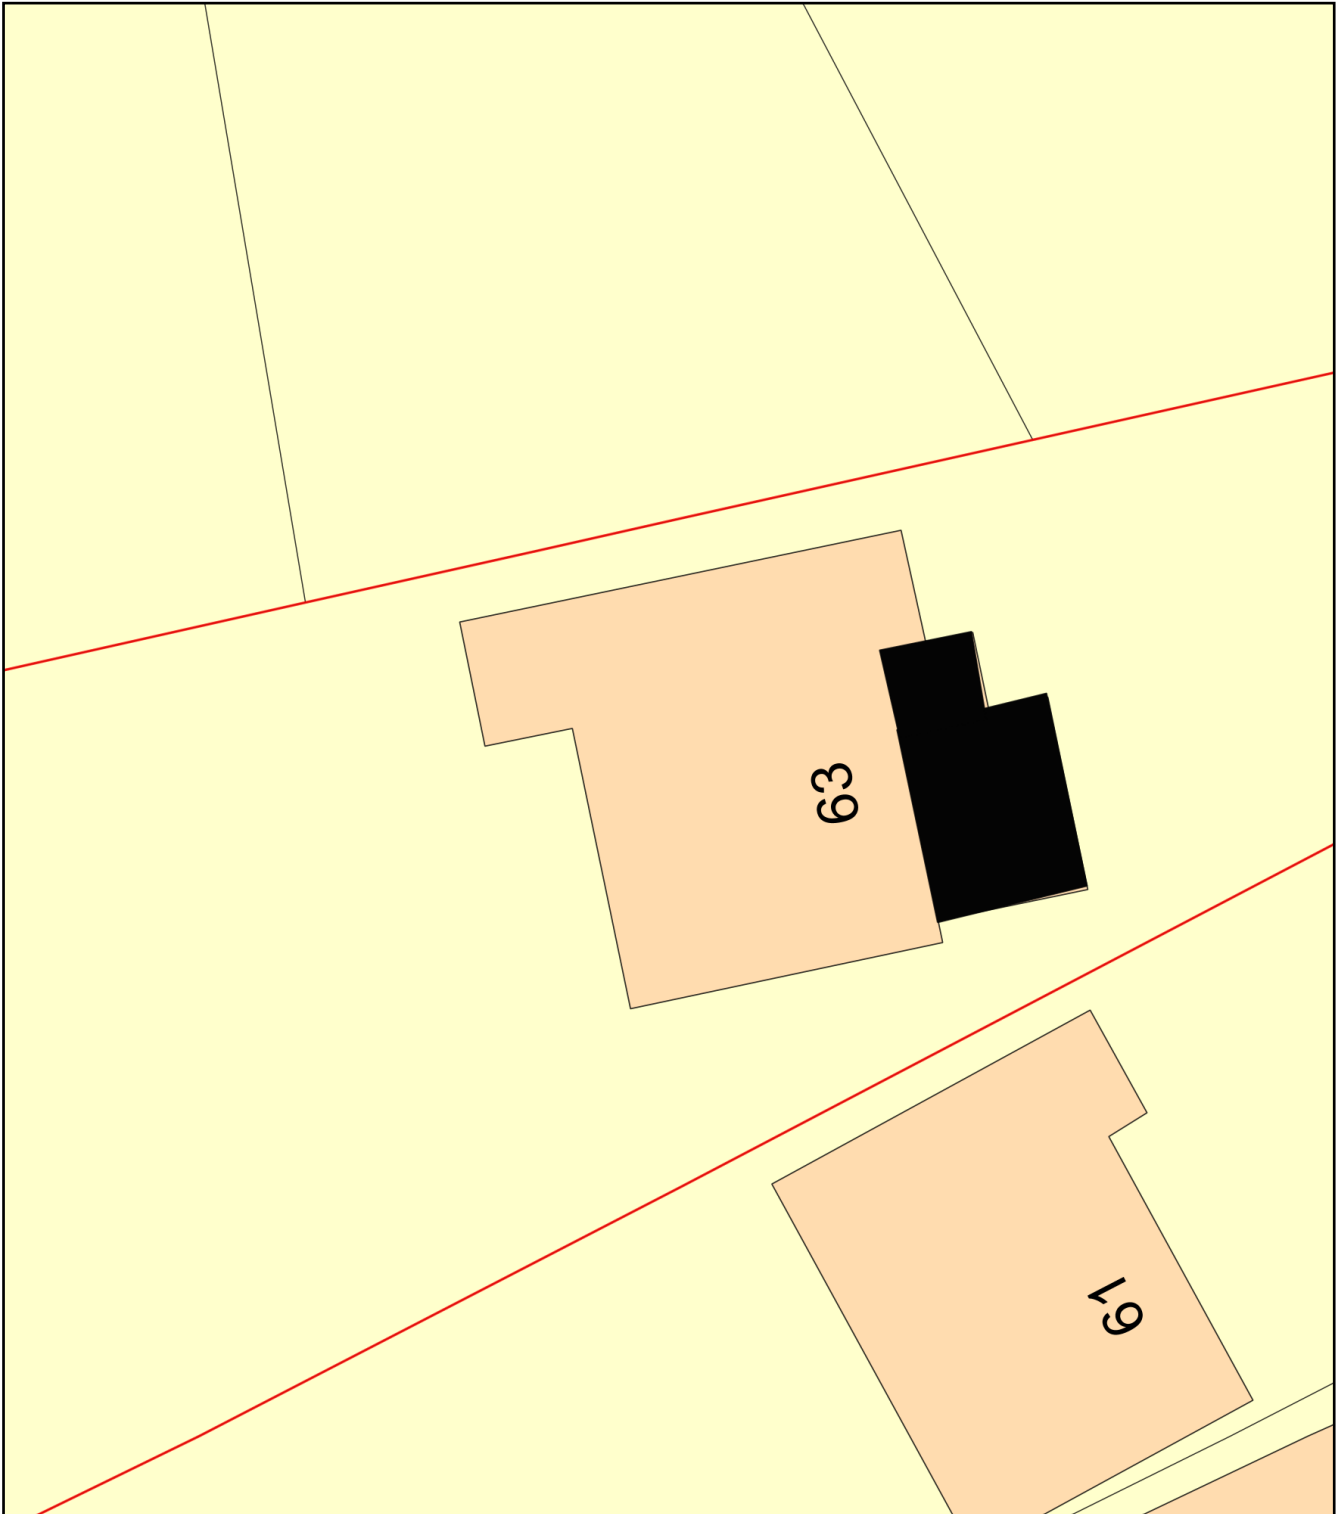

Plan Produced for: MARSHALL 6736

Date Produced: 24 Feb 2021

Plan Reference Number: TQRQM21055172013422

Scale: 1:200 @ A4