
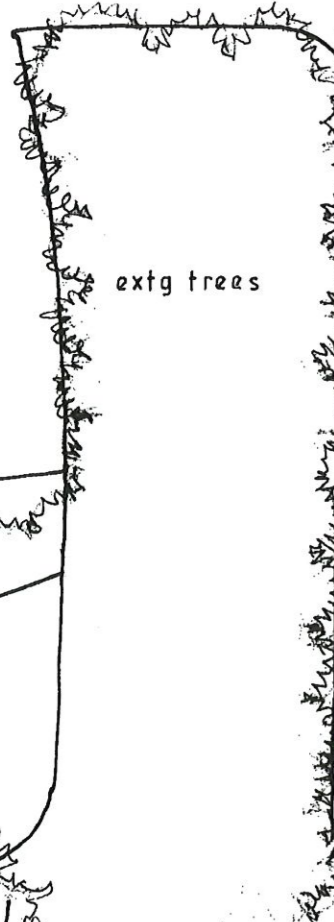
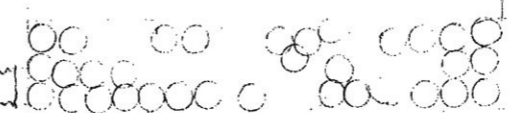
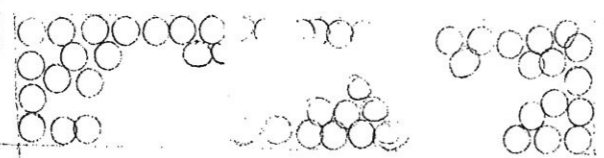
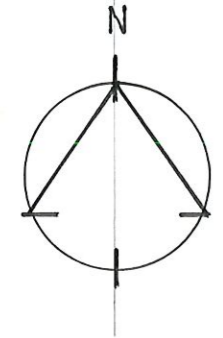


THORPE ROAD

Hillside Cottage

B L O C K
P L A N
1 : 1 2 5 0


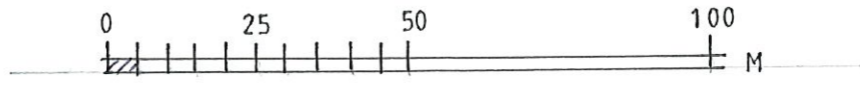


Part of recently constructed building to be converted to form agricultural repair workshop.

Tendring Brook

extg trees

CONVERSION OF PART OF AGRICULTURAL BARN TO AGRICULTURAL VEHICLE REPAIR WORKSHOP	
PROPERTY MANOR FIELD THORPE ROAD TENDRING	
FOR EMPIRE TUNING	
SCALE	1 : 1250
DATE	JAN 2021
DRAWING NO. MFT / 21 / 1	
CHRIS MORRIS DESIGN LTD	
BENTLEY HOUSE, FORGE LANE, GREAT BENTLEY, COLCHESTER, ESSEX. CO7 8GD TEL. 01206 252233 FAX. 01206 257507 EMAIL: enquiries@chrismorrisdesignltd.co.uk	

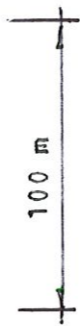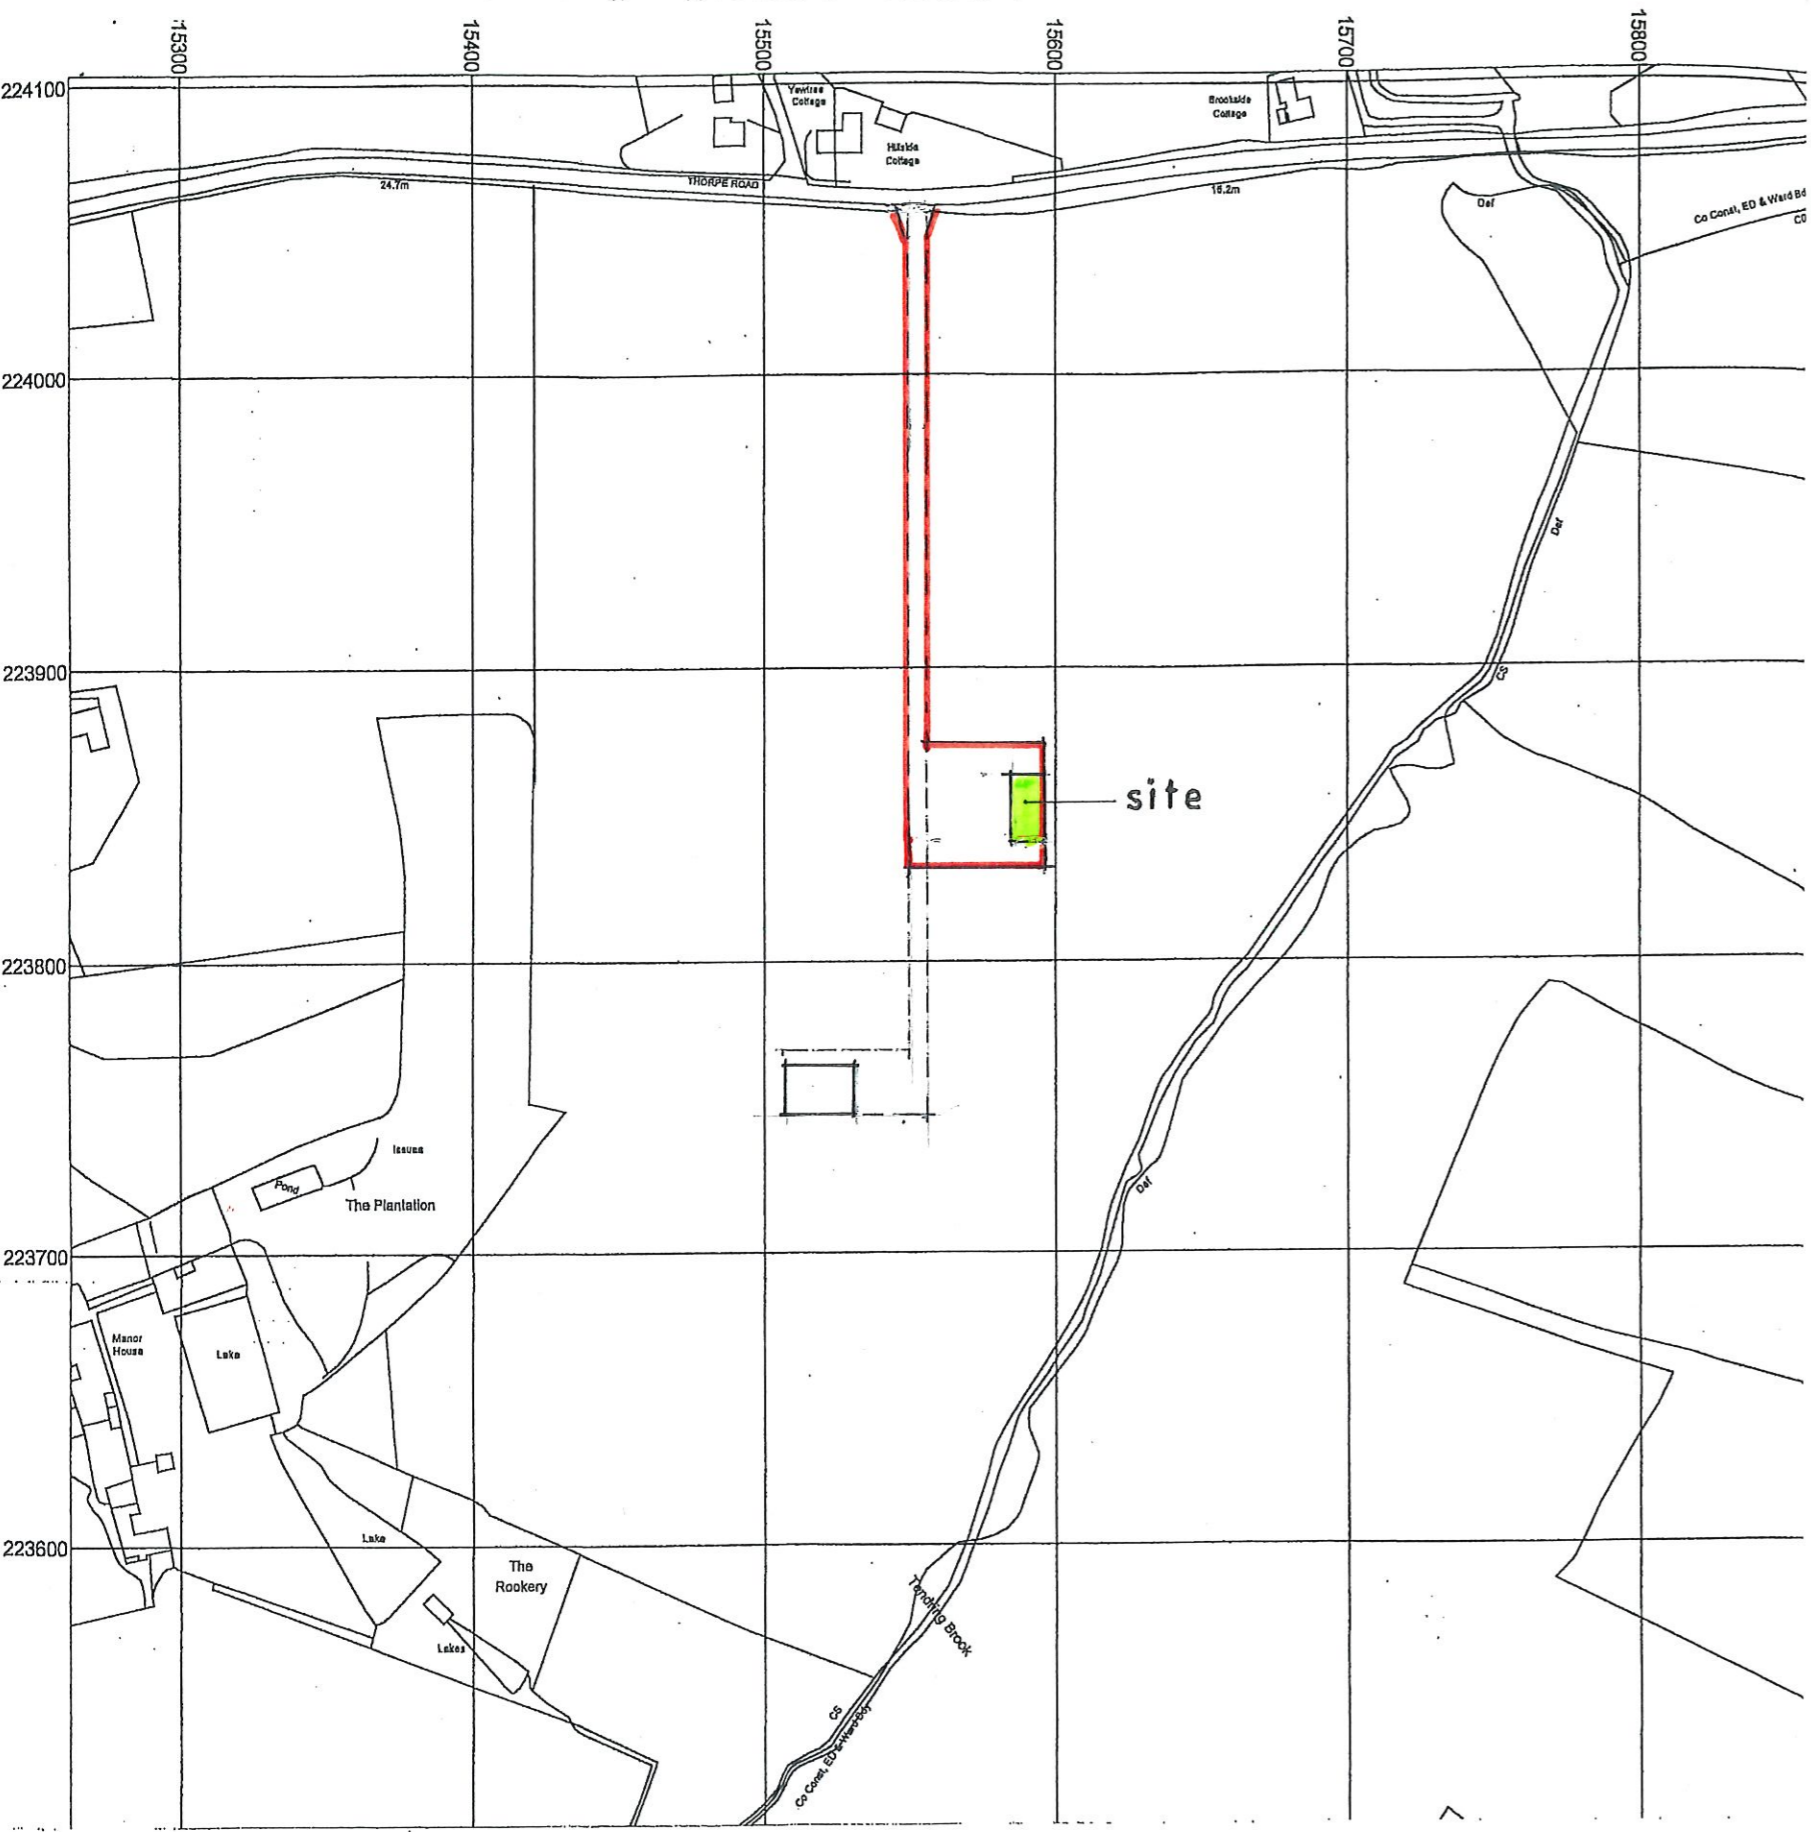

L O C A T I O N P L A N

1 : 2 5 0 0

CONVERSION OF PART OF AGRICULTURAL BARN TO AGRICULTURAL VEHICLE REPAIR WORKSHOP	
PROPERTY MANOR FIELD THORPE ROAD TENDRING	
FOR EMPIRE TUNING	
SCALE	1 : 2 5 0 0
DATE	JAN 2021
DRAWING NO.	MFT / 21 / 2
CHRIS MORRIS DESIGN LTD	
BENTLEY HOUSE, FORGE LANE, GREAT BENTLEY, COLCHESTER, ESSEX. C07 8GD TEL. 01206 252233 FAX. 01206 257507 EMAIL: enquiries@chrismorrisdesignltd.co.uk	