

PROPOSED EXTENSIONS TO HIGH HILL HOUSE,  
 OLD HALL LANE, WALTON ON THE NAZE, CO14 8LF

PROPOSED PLANS AND BLOCK PLAN


1:50 AND 1:200 / A1 • FEB. 2021

Michael Hill RIBA  
 1 DIGSWELL LODGE, DIGSWELL RISE, WGC. ALB 7NU


2021 / OHL / P / 1

0 5 10 METRES | 1:200 / A1  
 0 5 METRES | 1:50 / A1


OLD HALL LANE

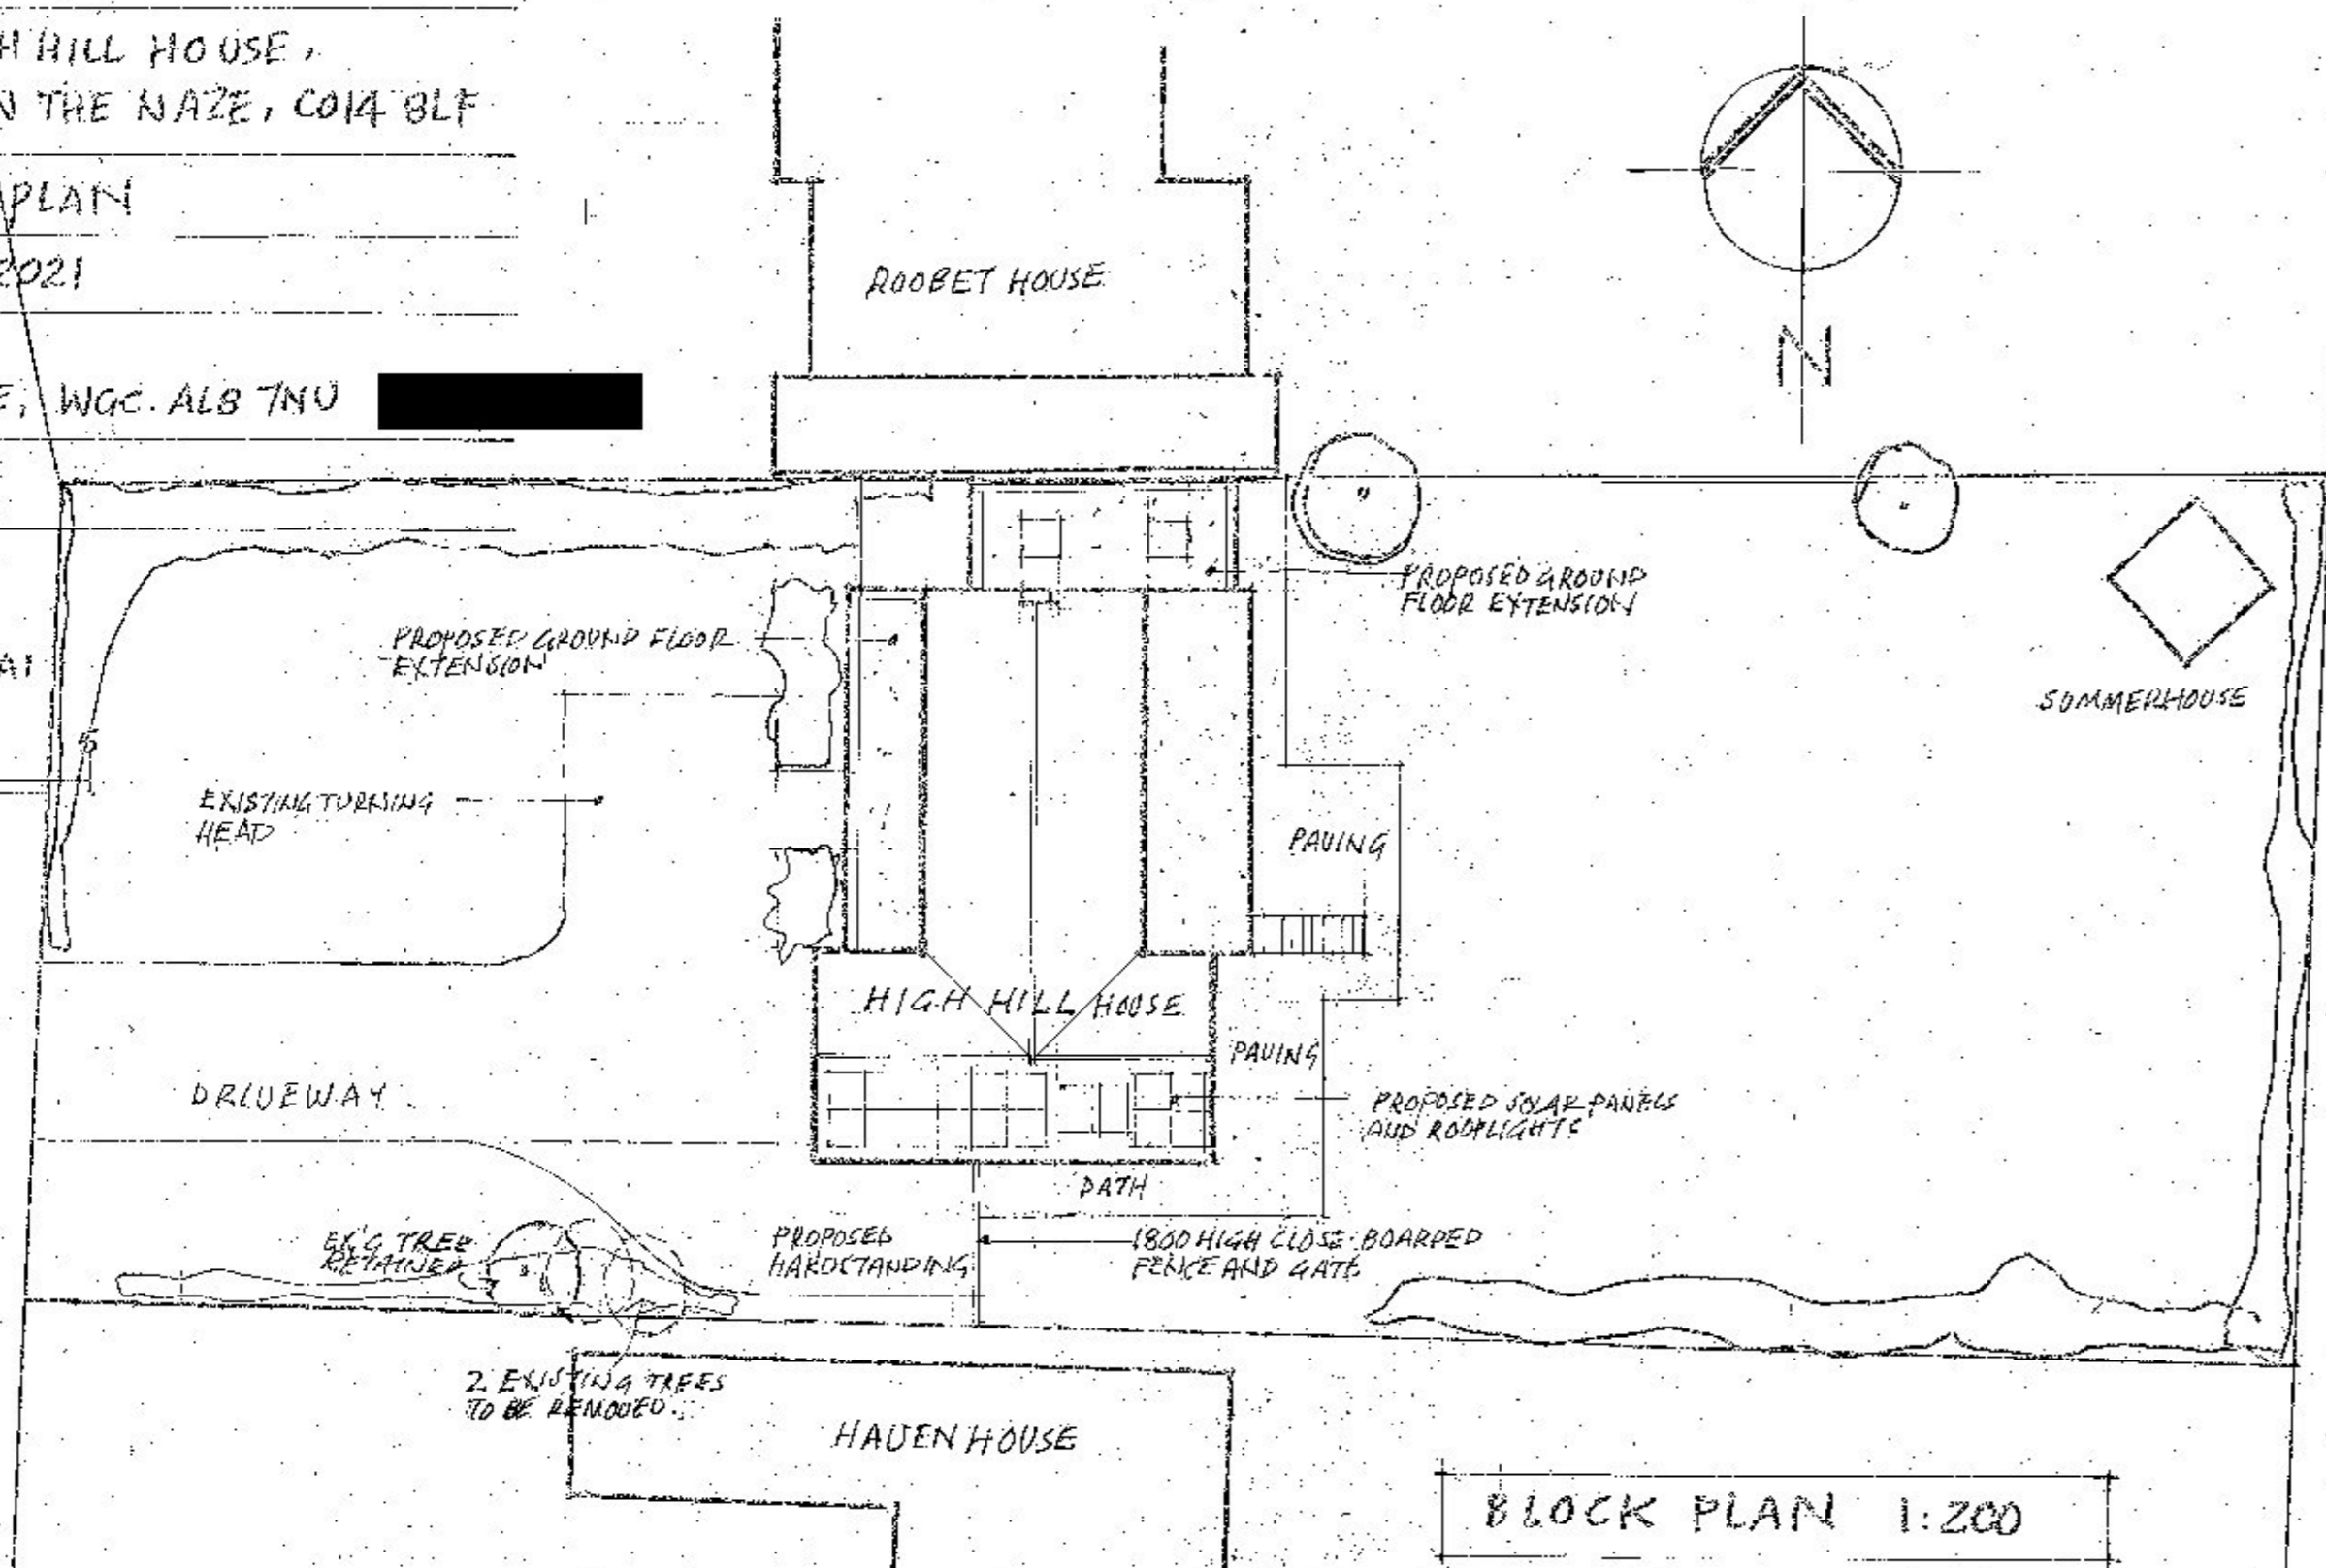


BLOCK PLAN 1:200

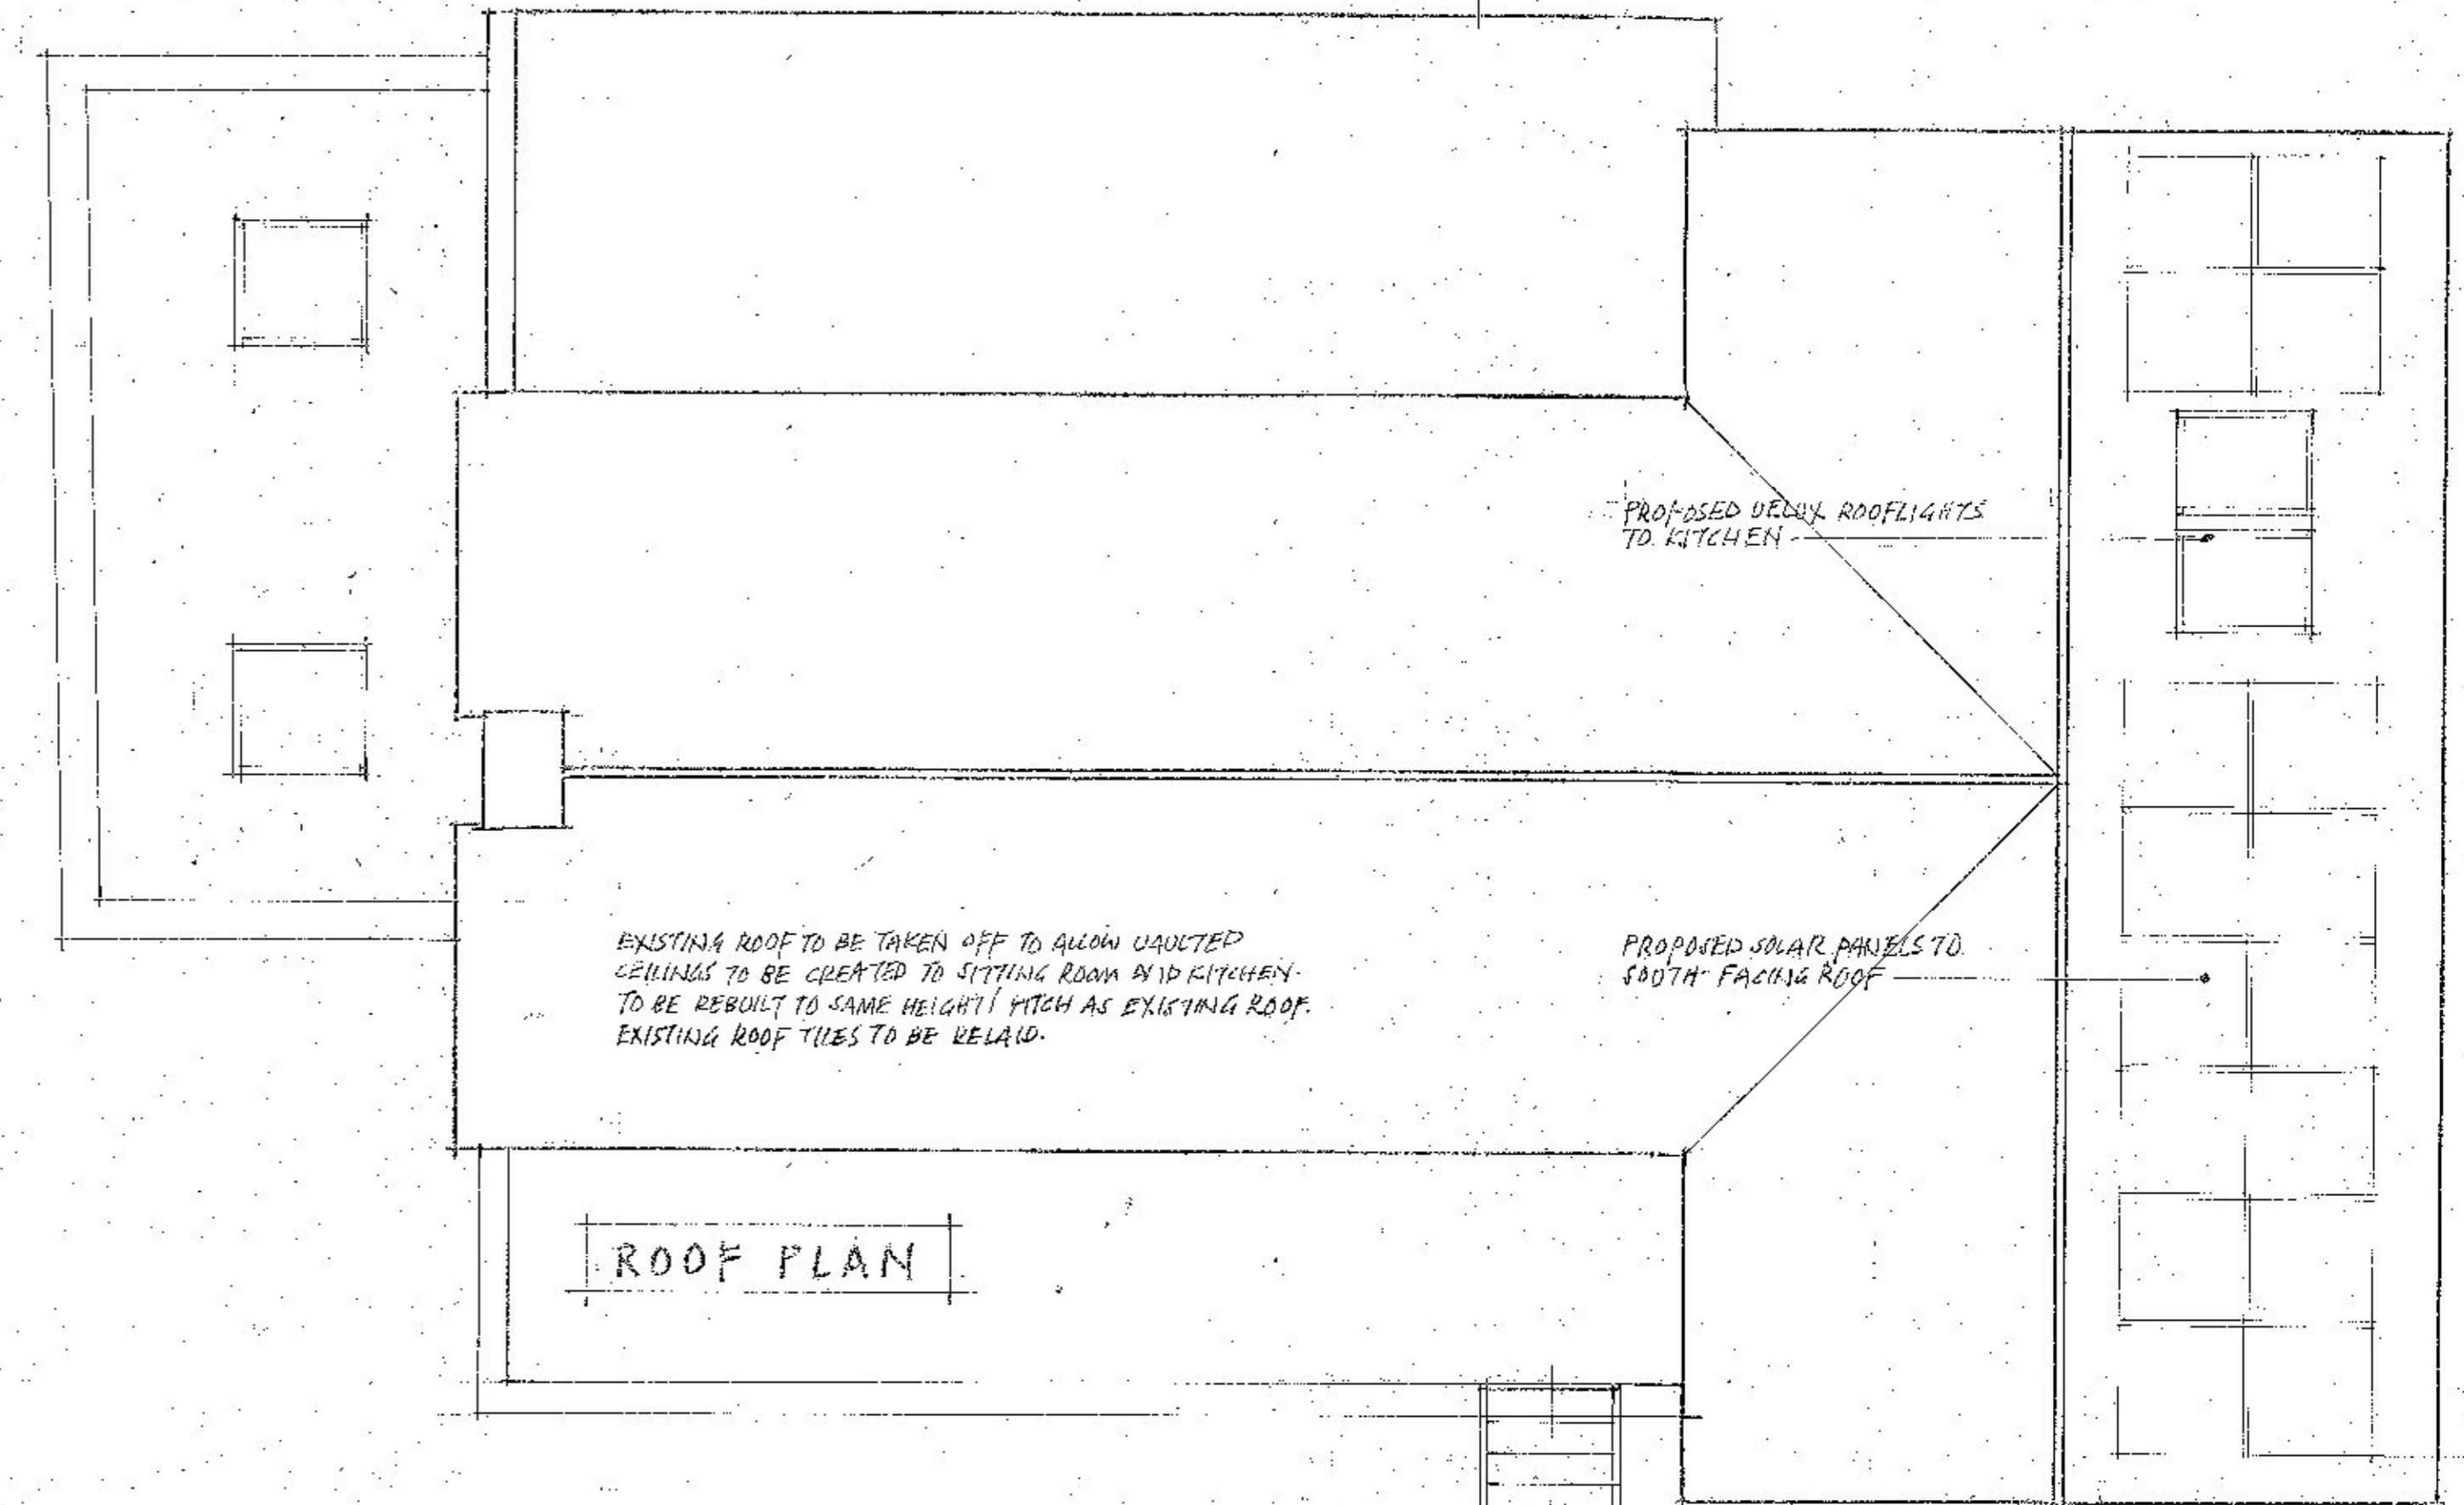

ROOF PLAN

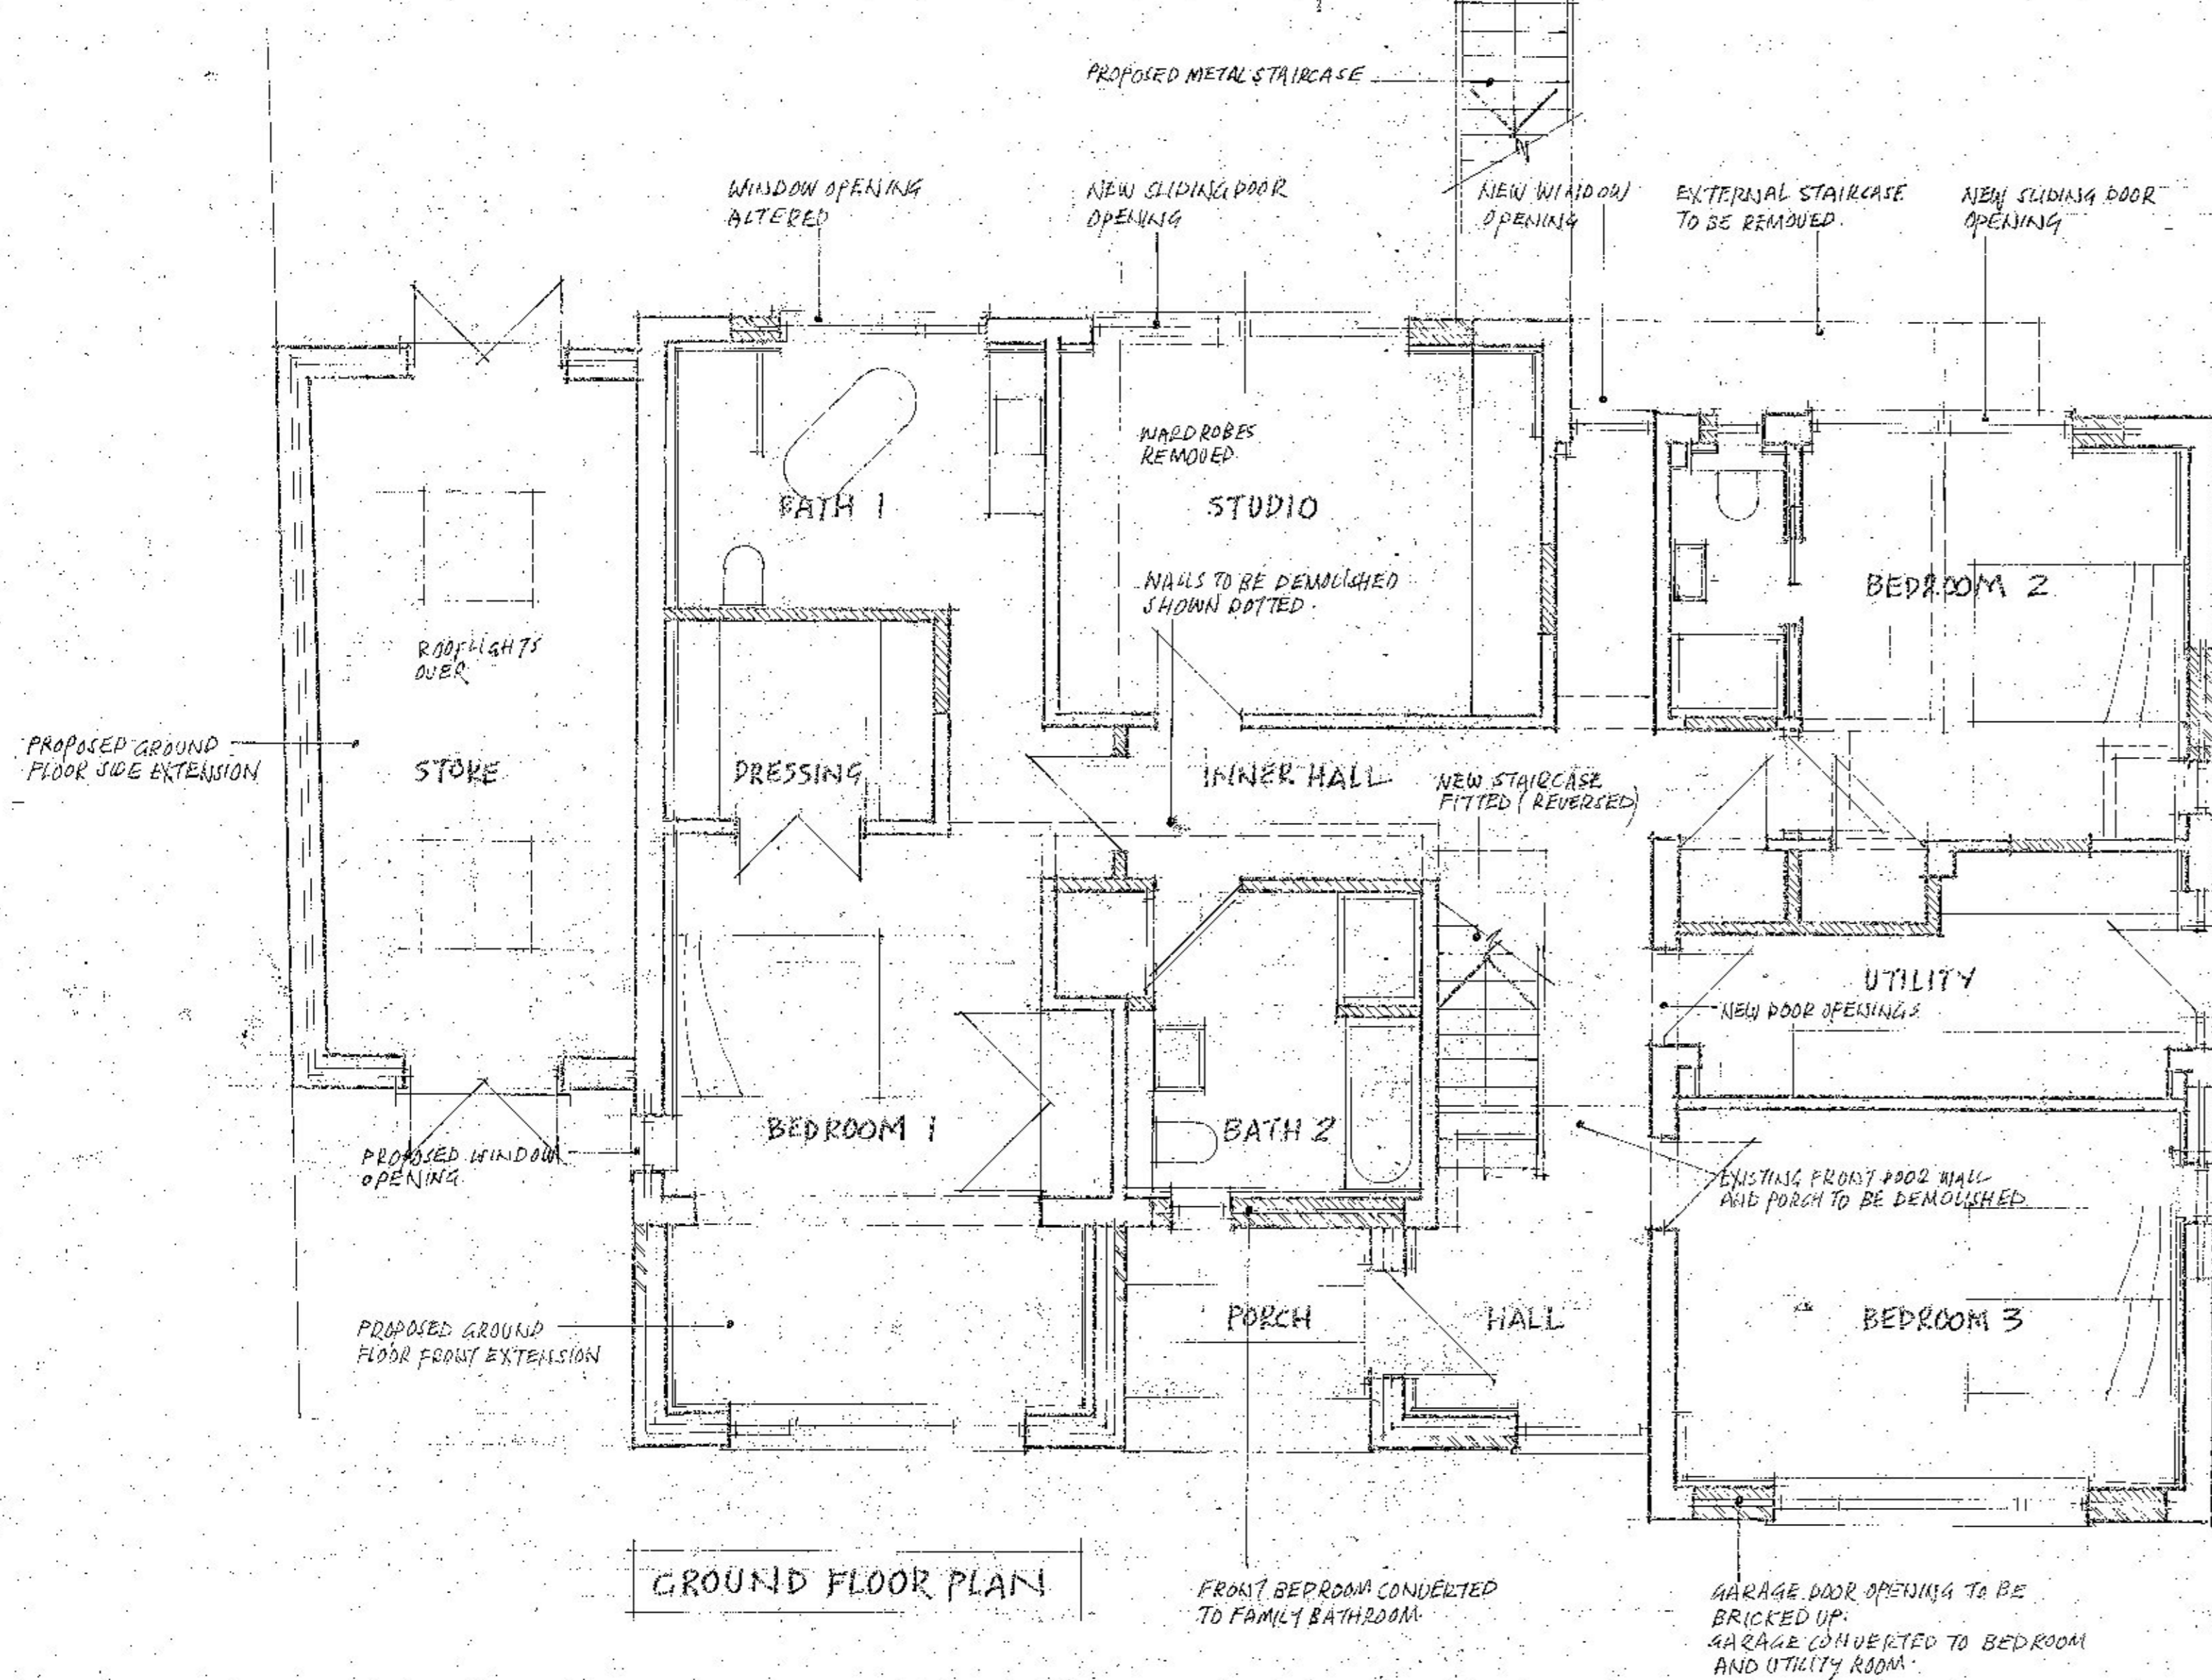

GROUND FLOOR PLAN

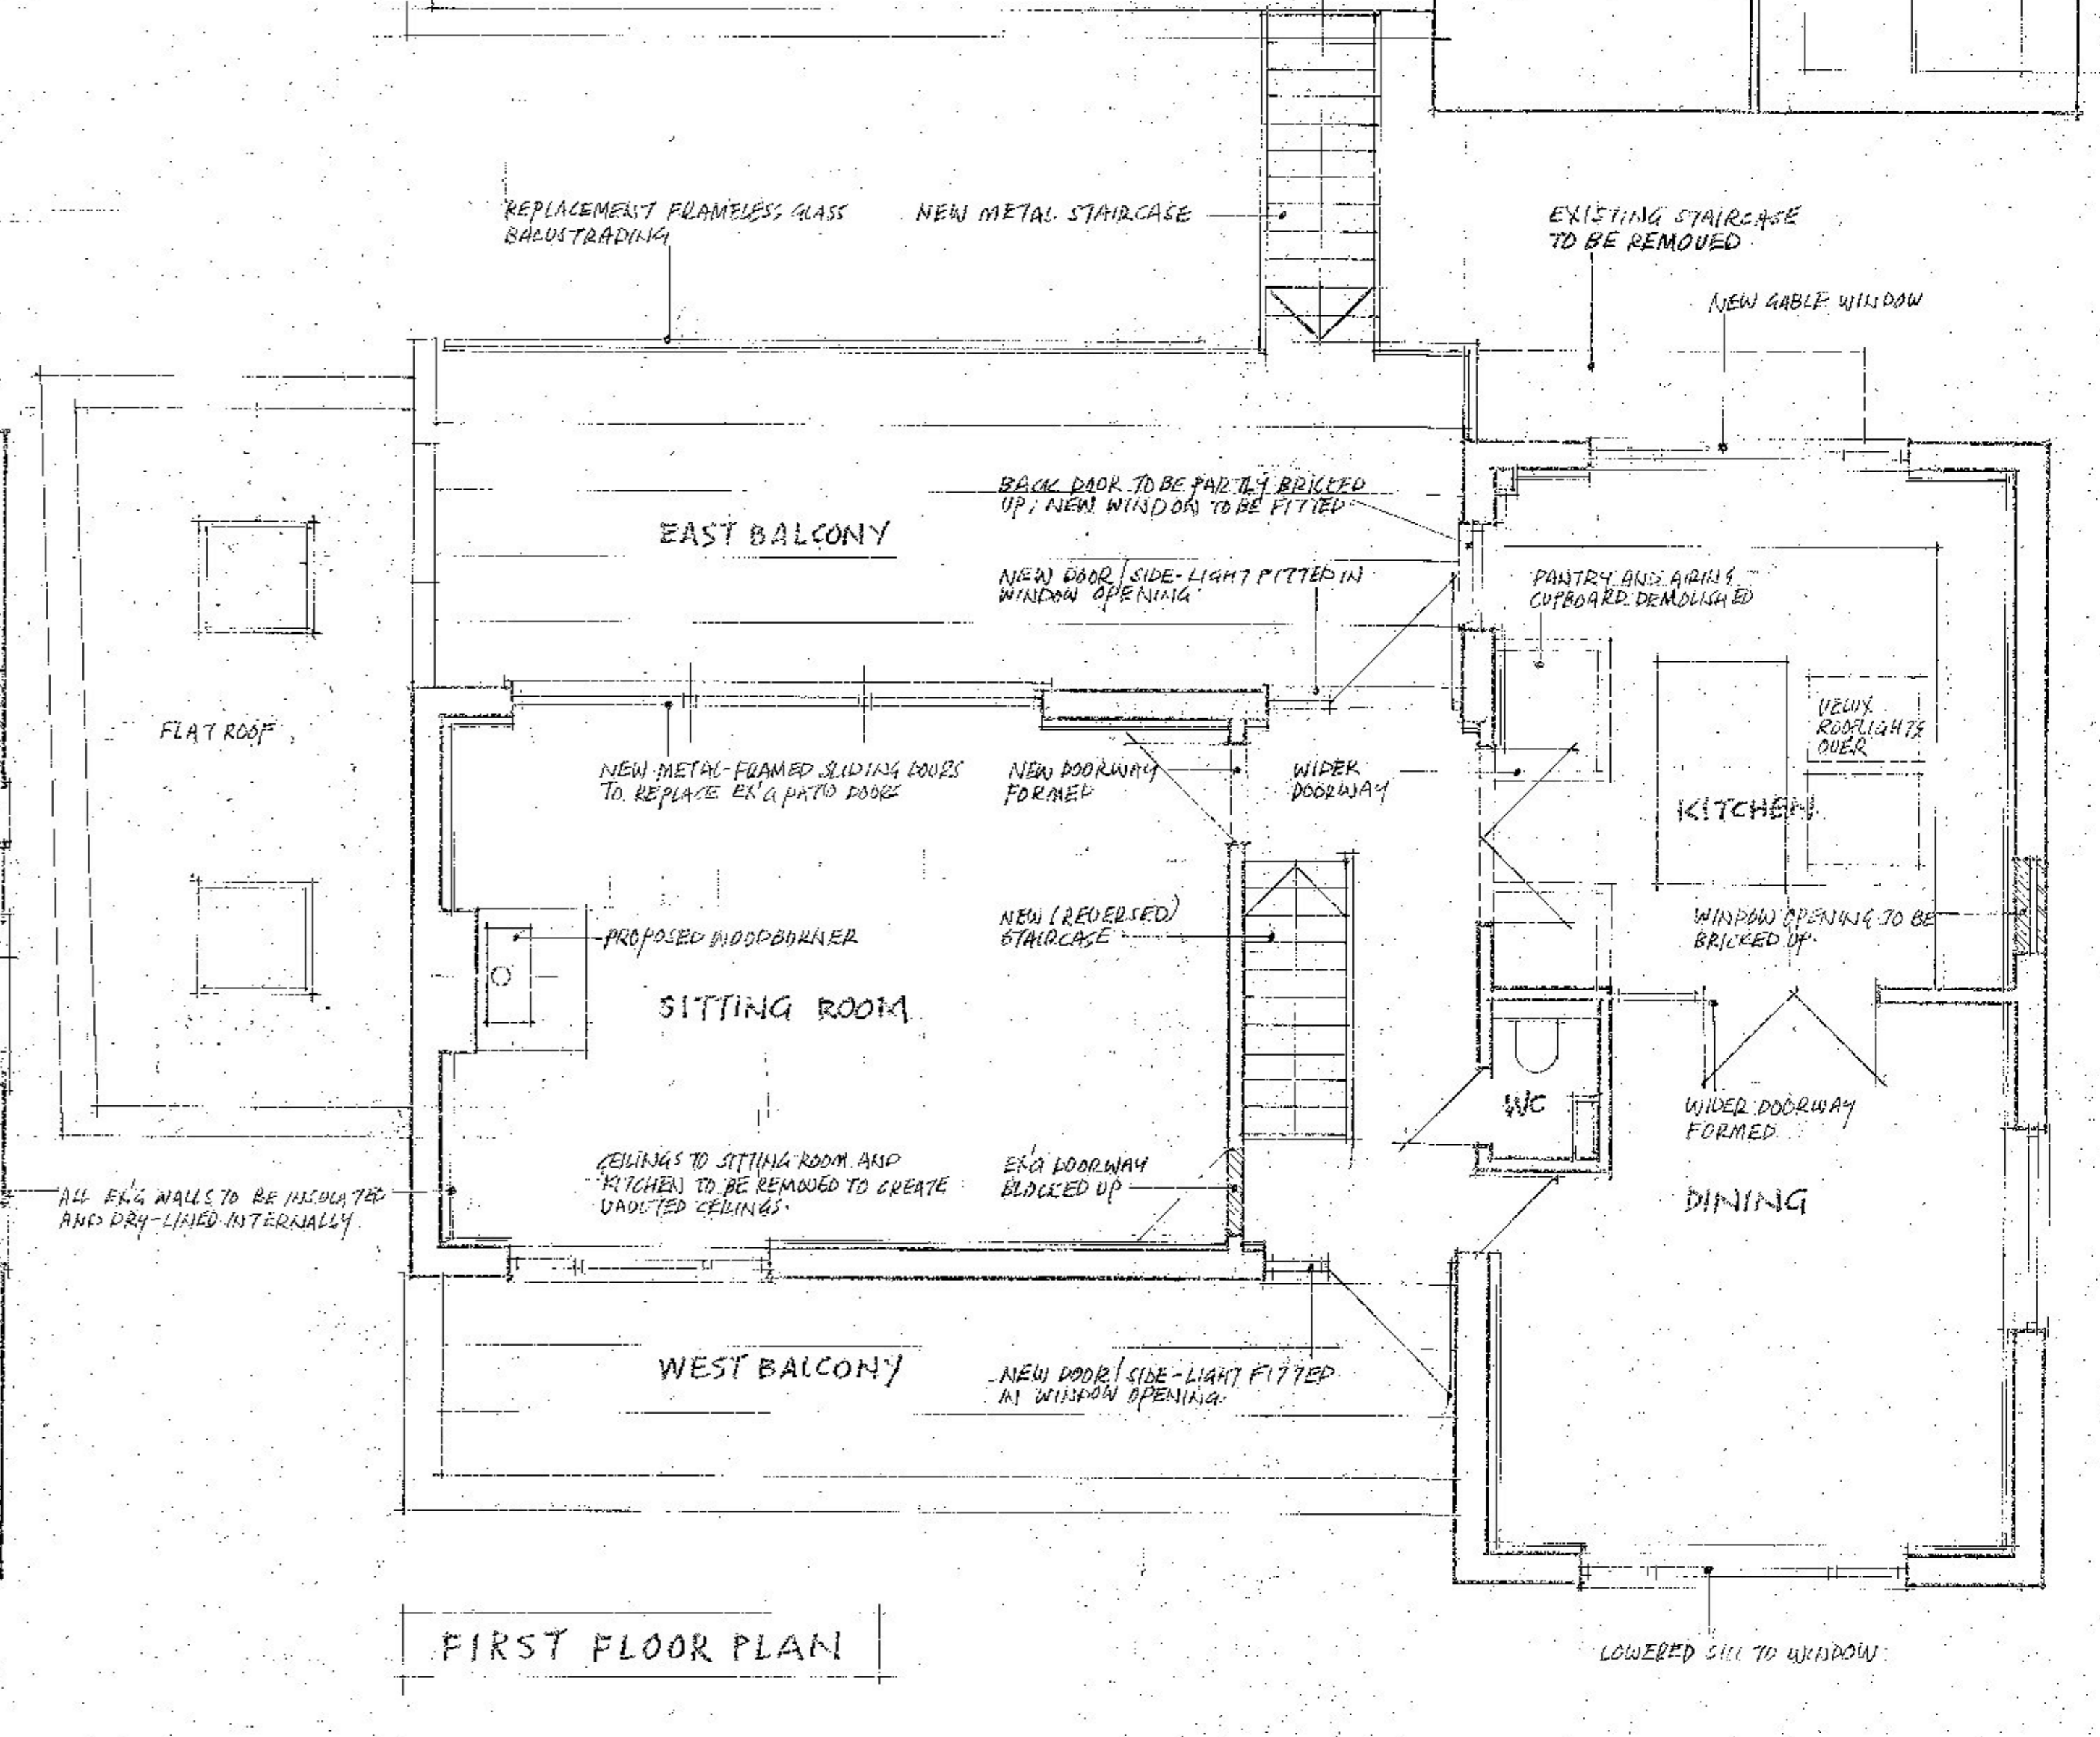

FIRST FLOOR PLAN