






FRONT / WEST ELEVATION

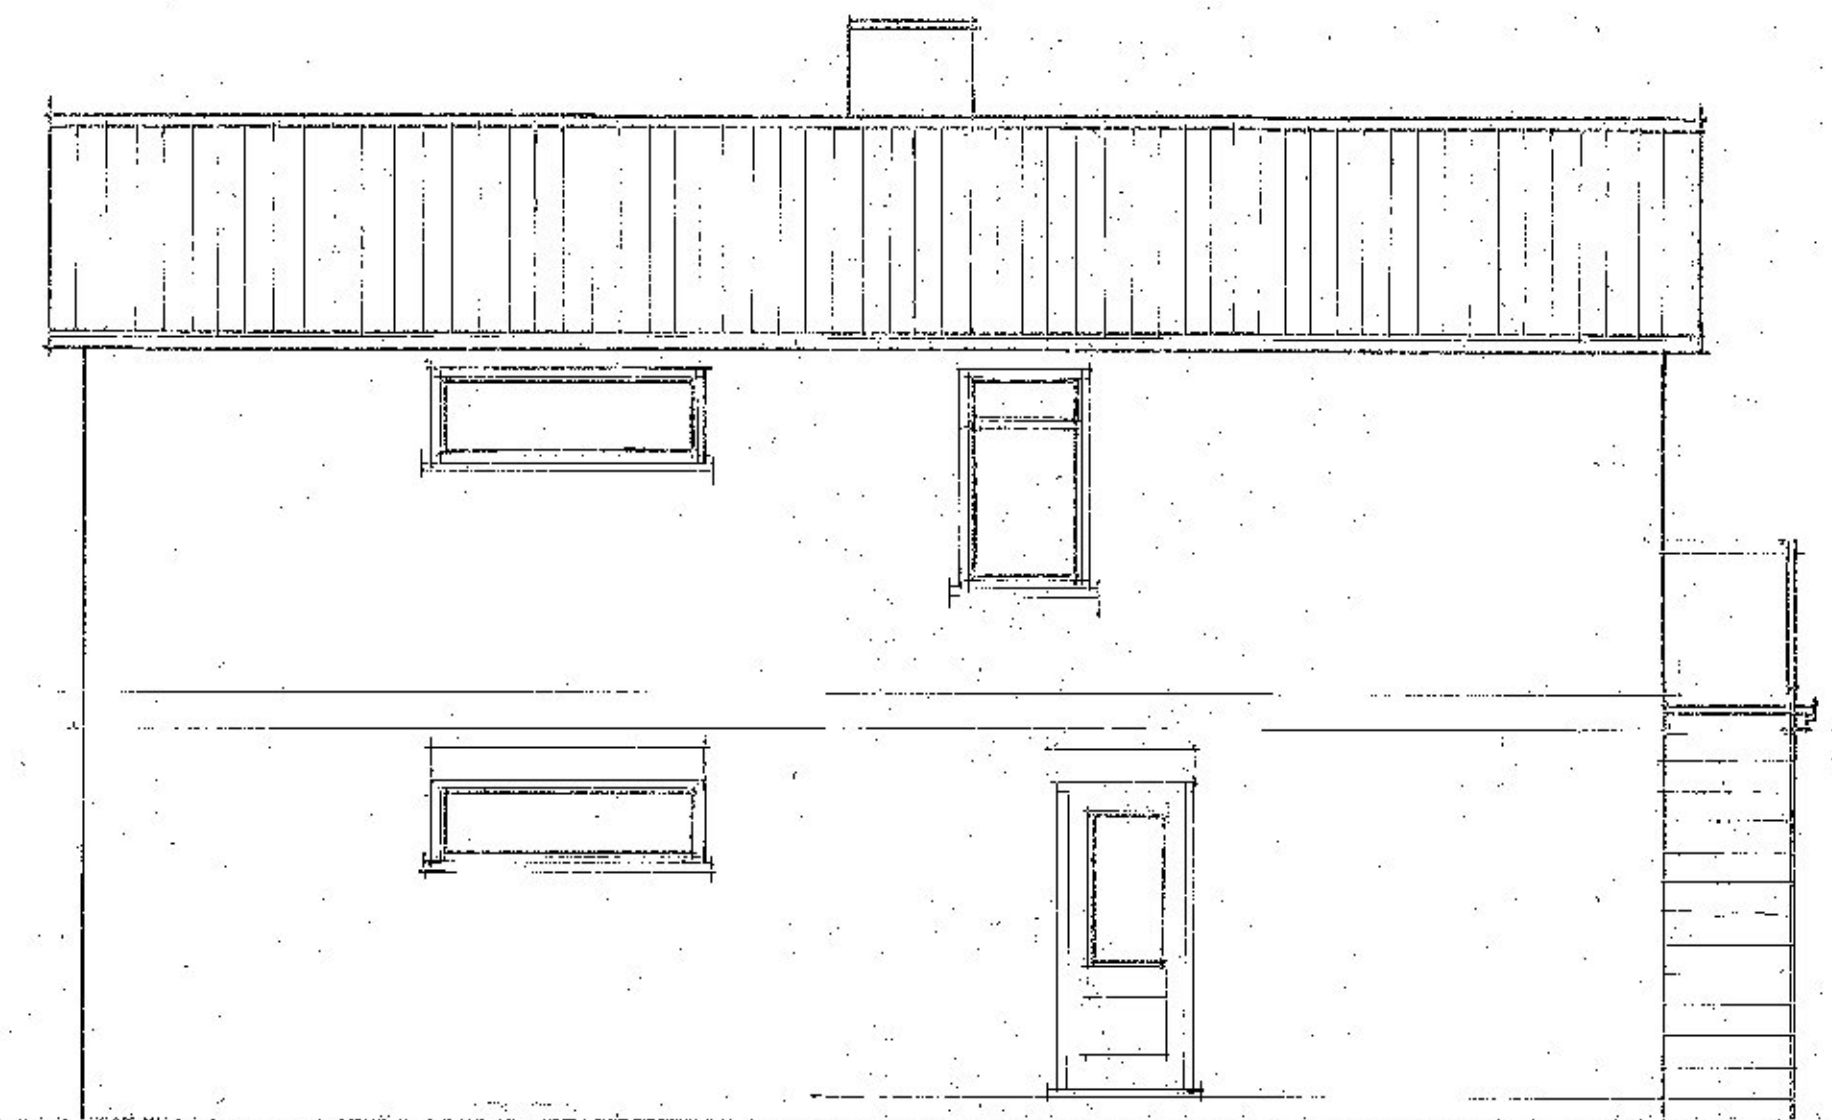


SIDE / SOUTH ELEVATION

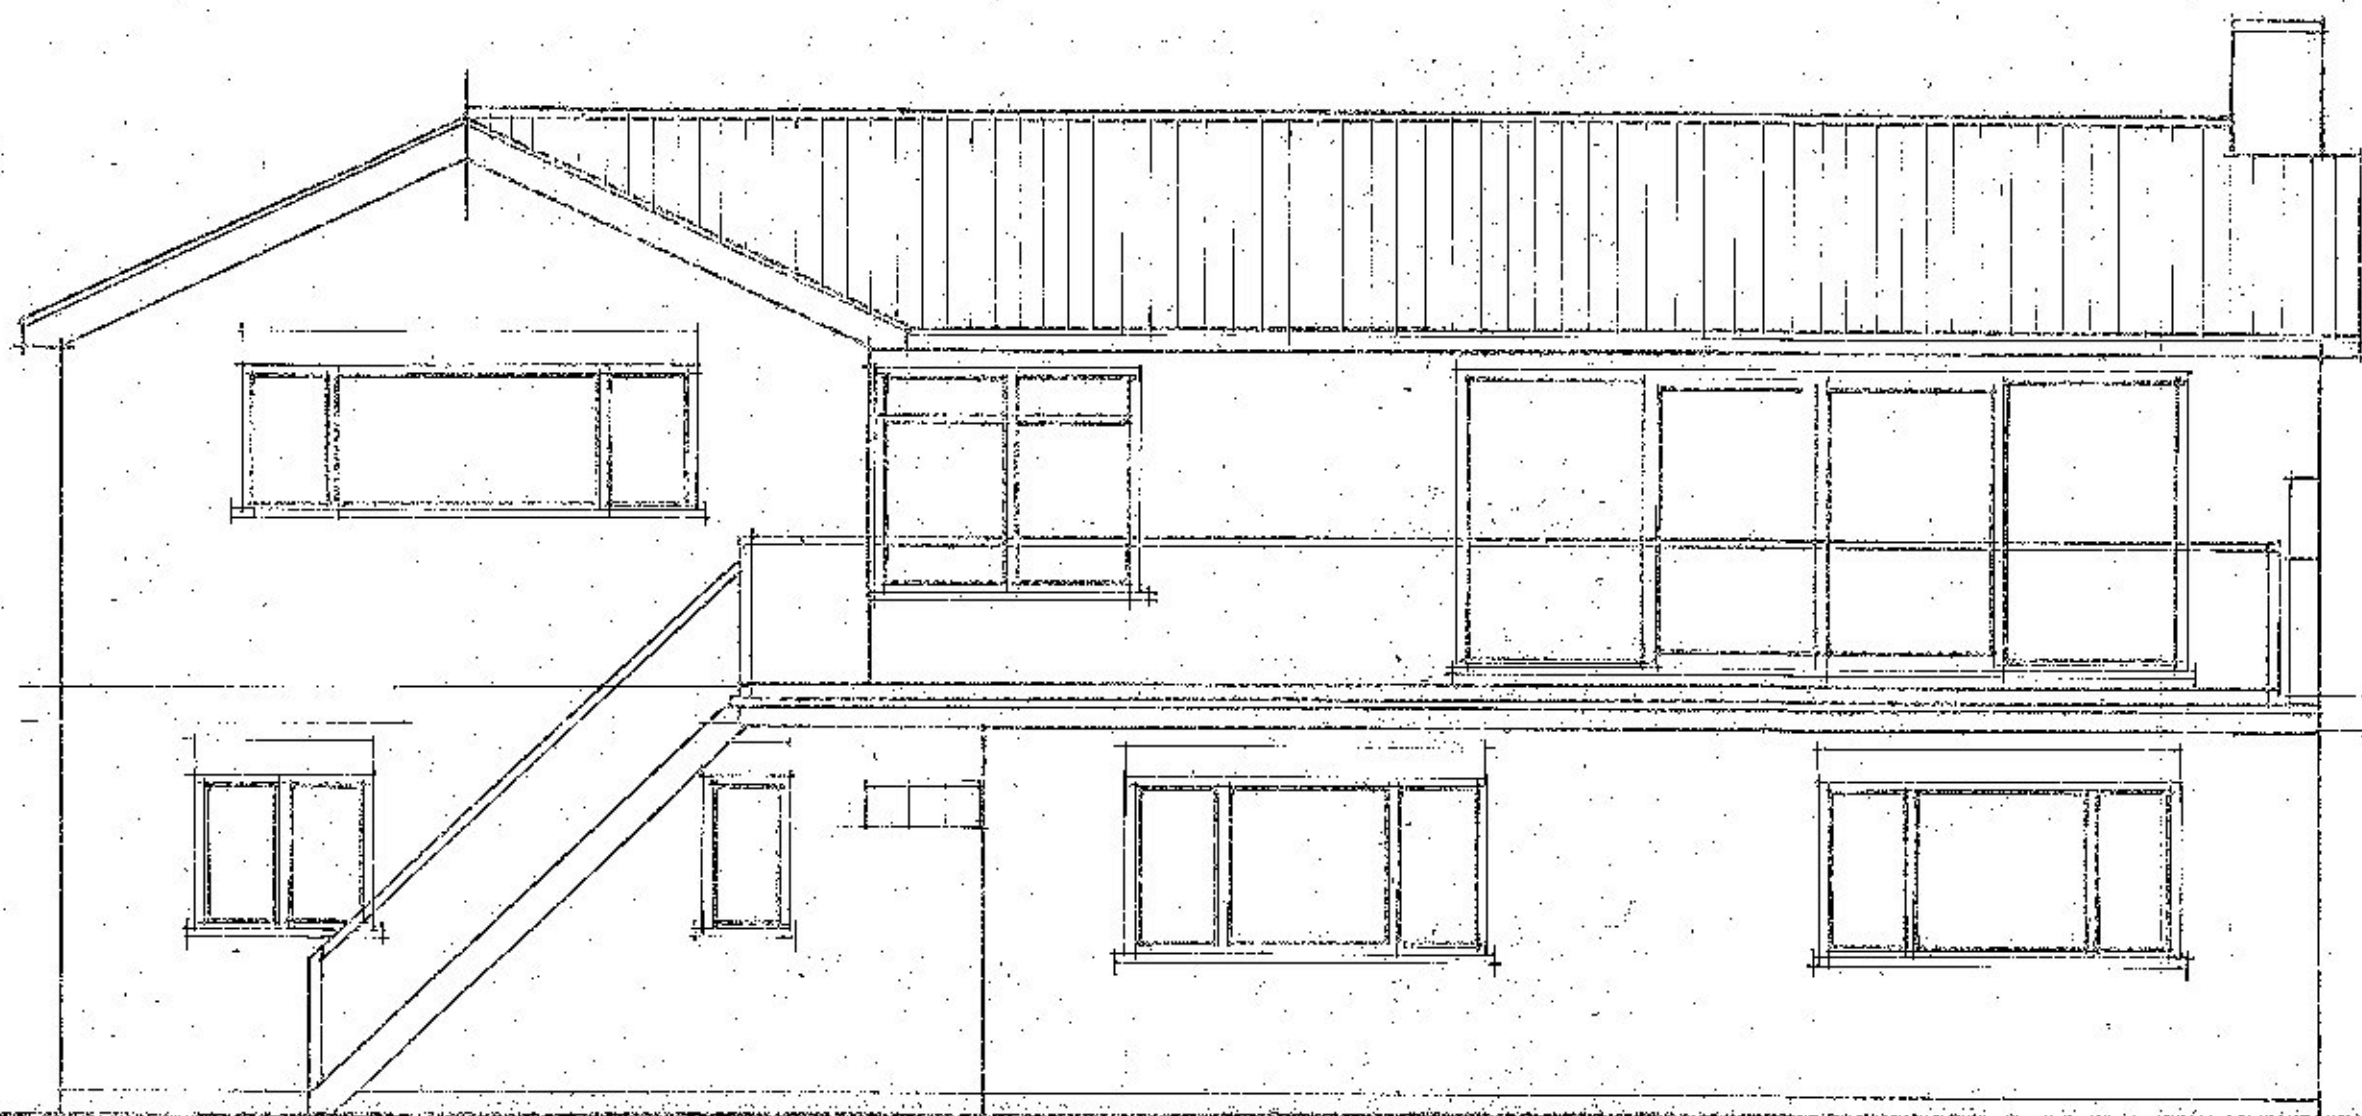


REAR / EAST ELEVATION

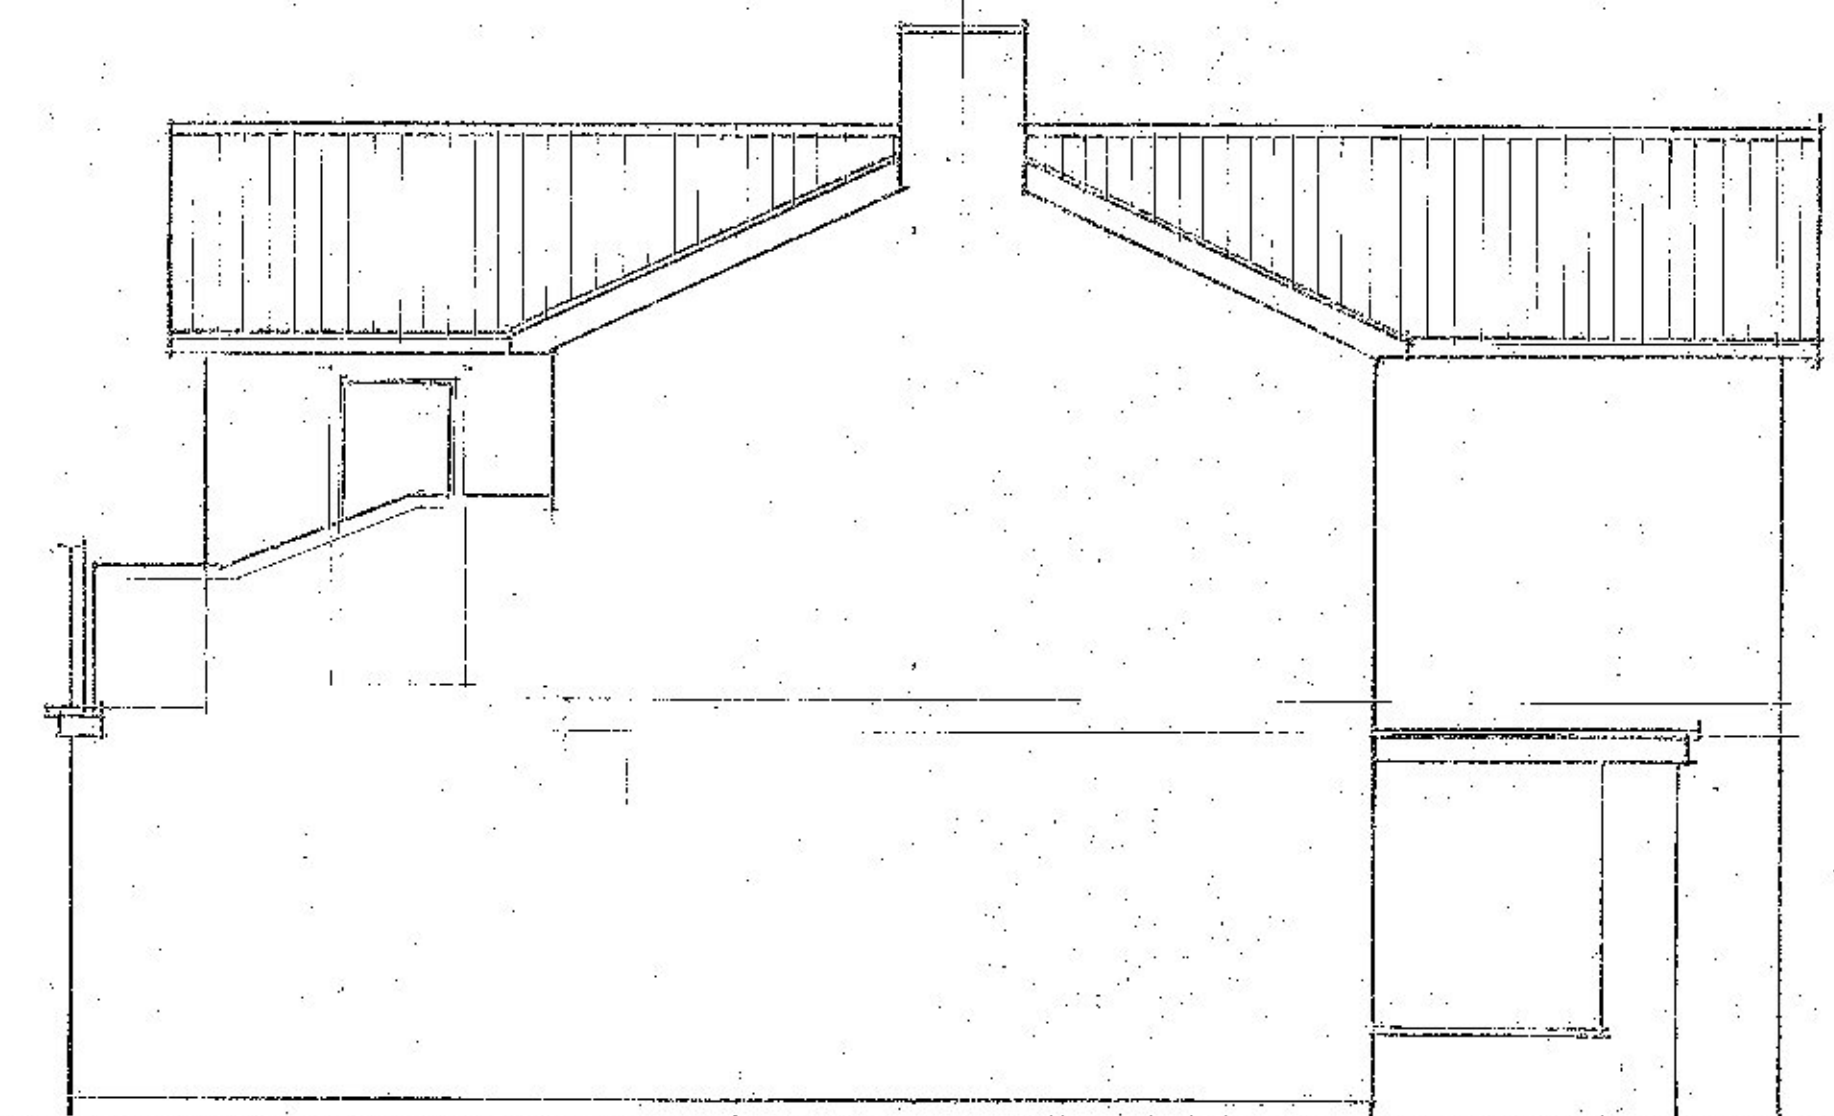

SIDE / NORTH ELEVATION

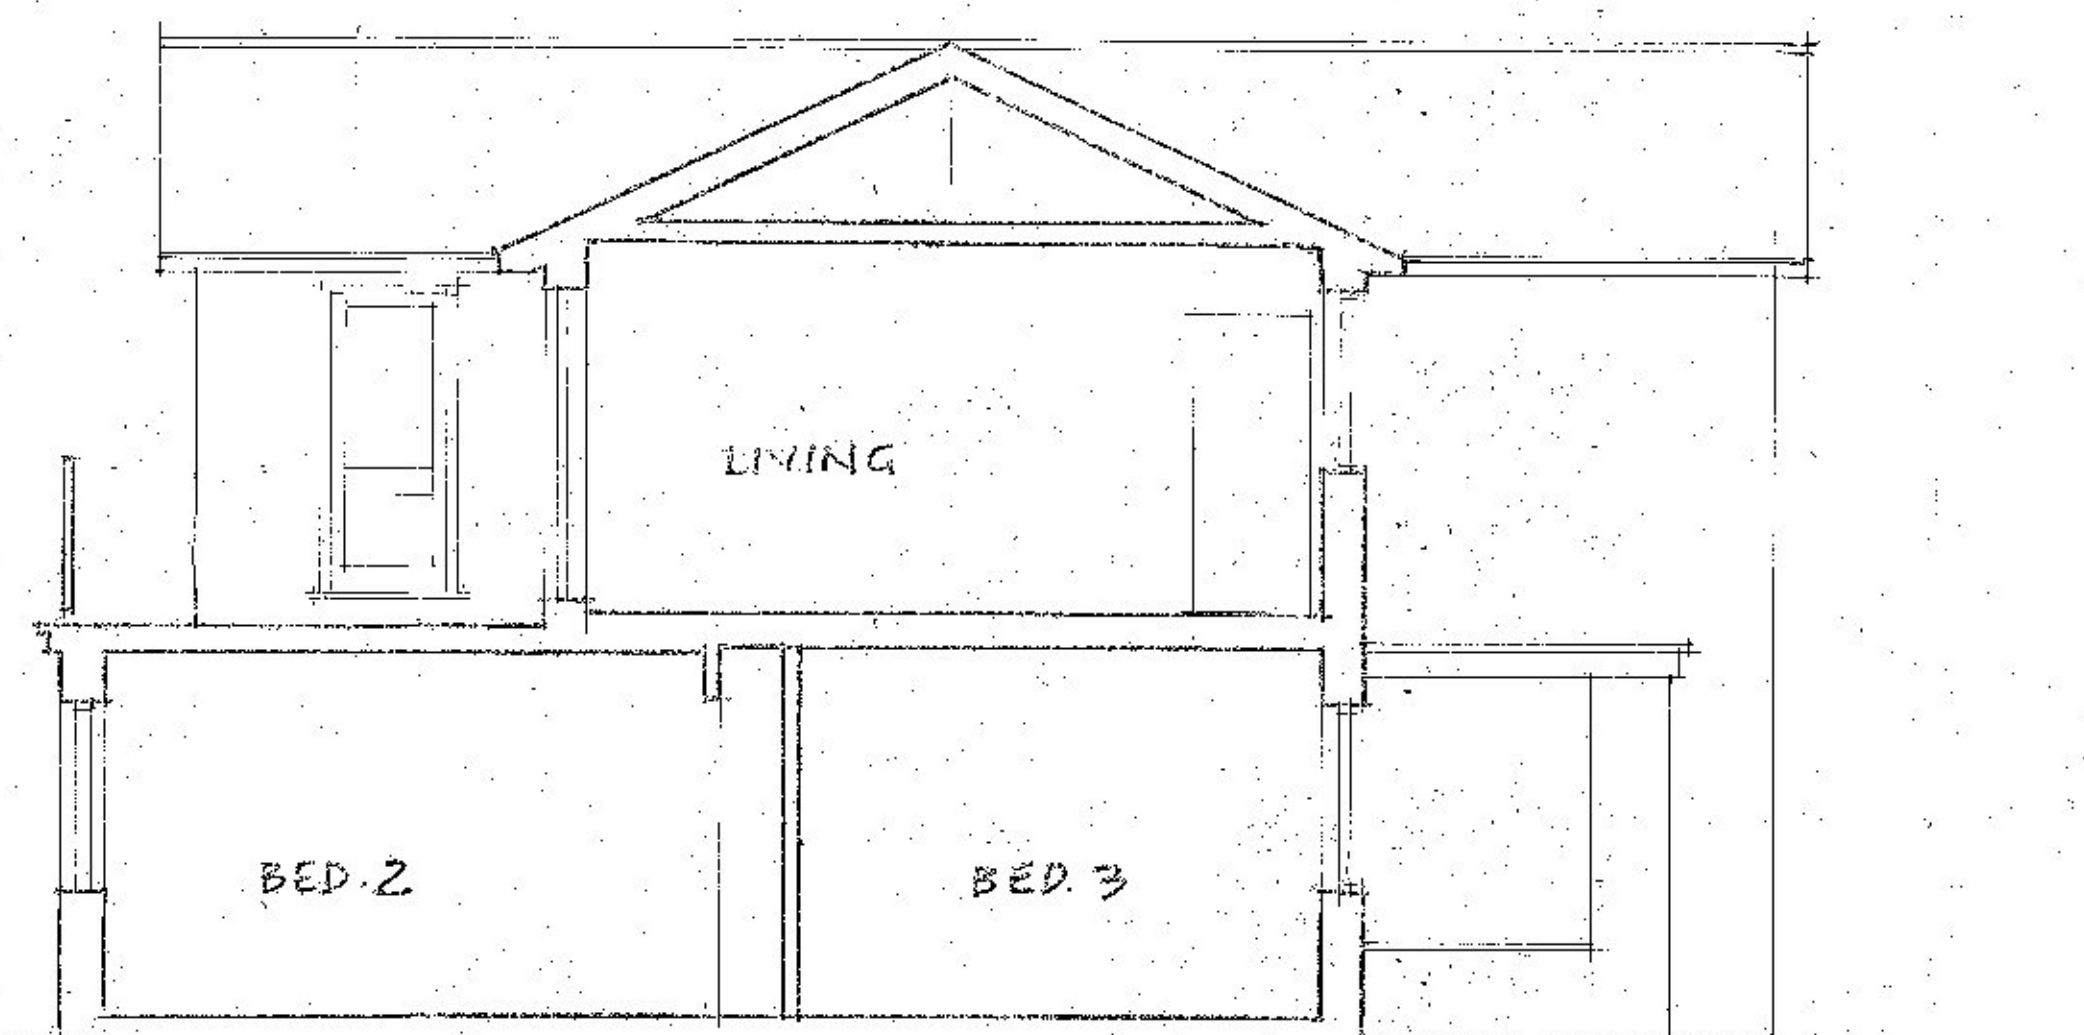

SECTION

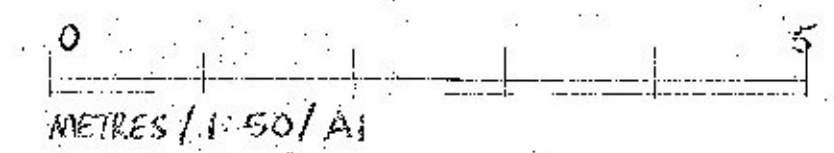

PROPOSED EXTENSIONS TO HIGH HILL HOUSE,
OLD HALL LANE, WALTON ON THE MAZE CO14 8LF

EXISTING ELEVATIONS AND SECTION

1:50/A1 • FEB 2021

Michael Hill RIBA
DIGSWELL LODGE, DIGSWELL RISE, WAC AL8 7NU

2021/OHL/E/2