




FRONT / WEST ELEVATION

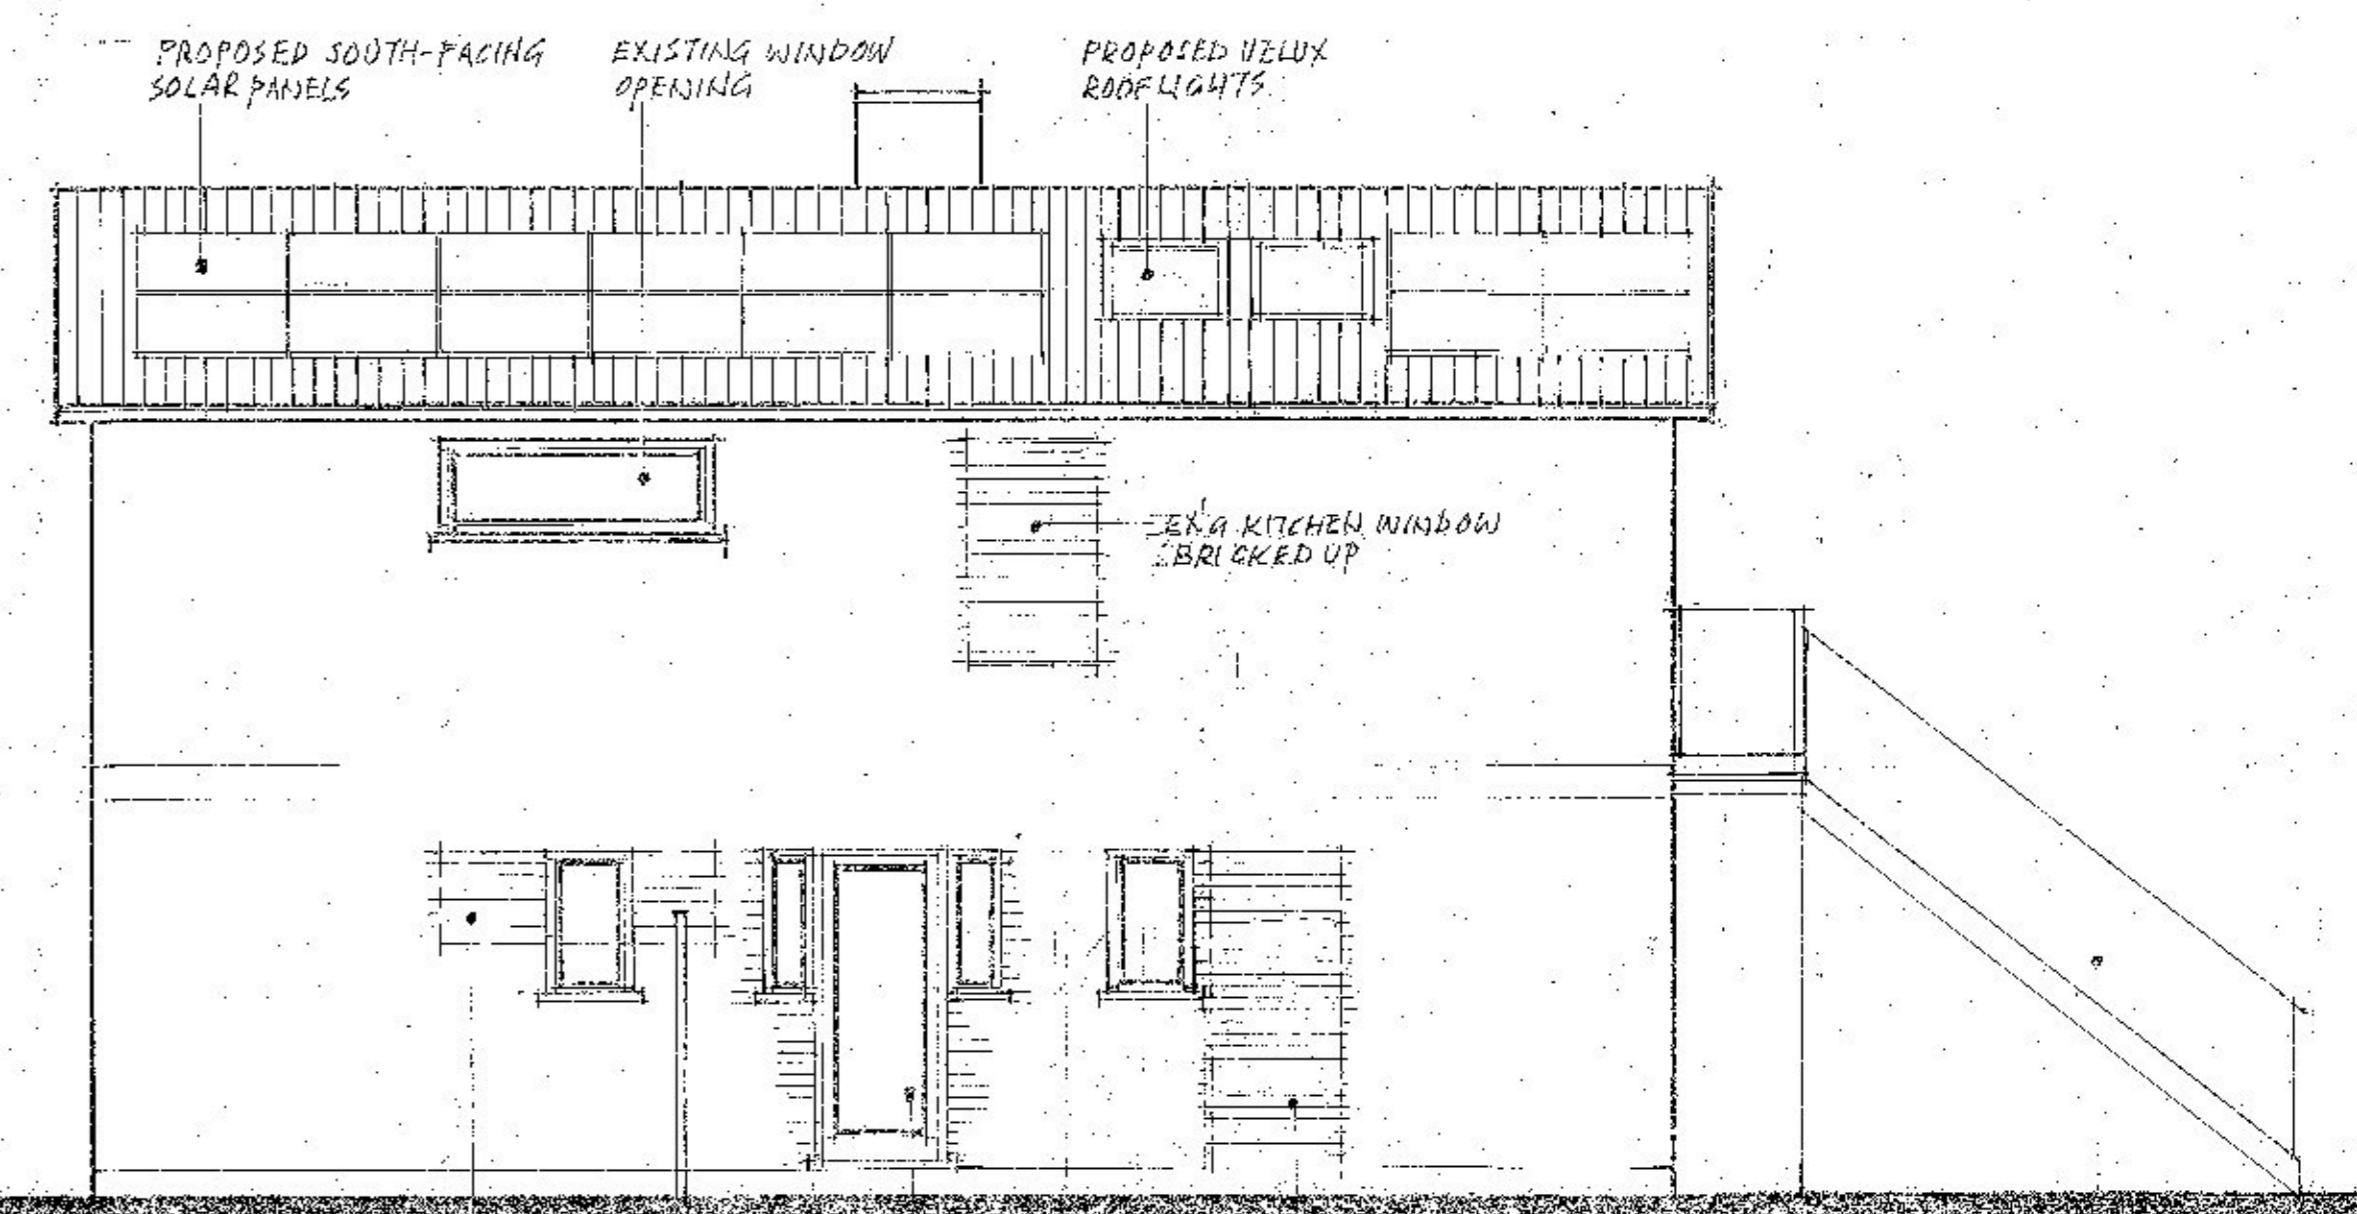


SIDE / SOUTH ELEVATION

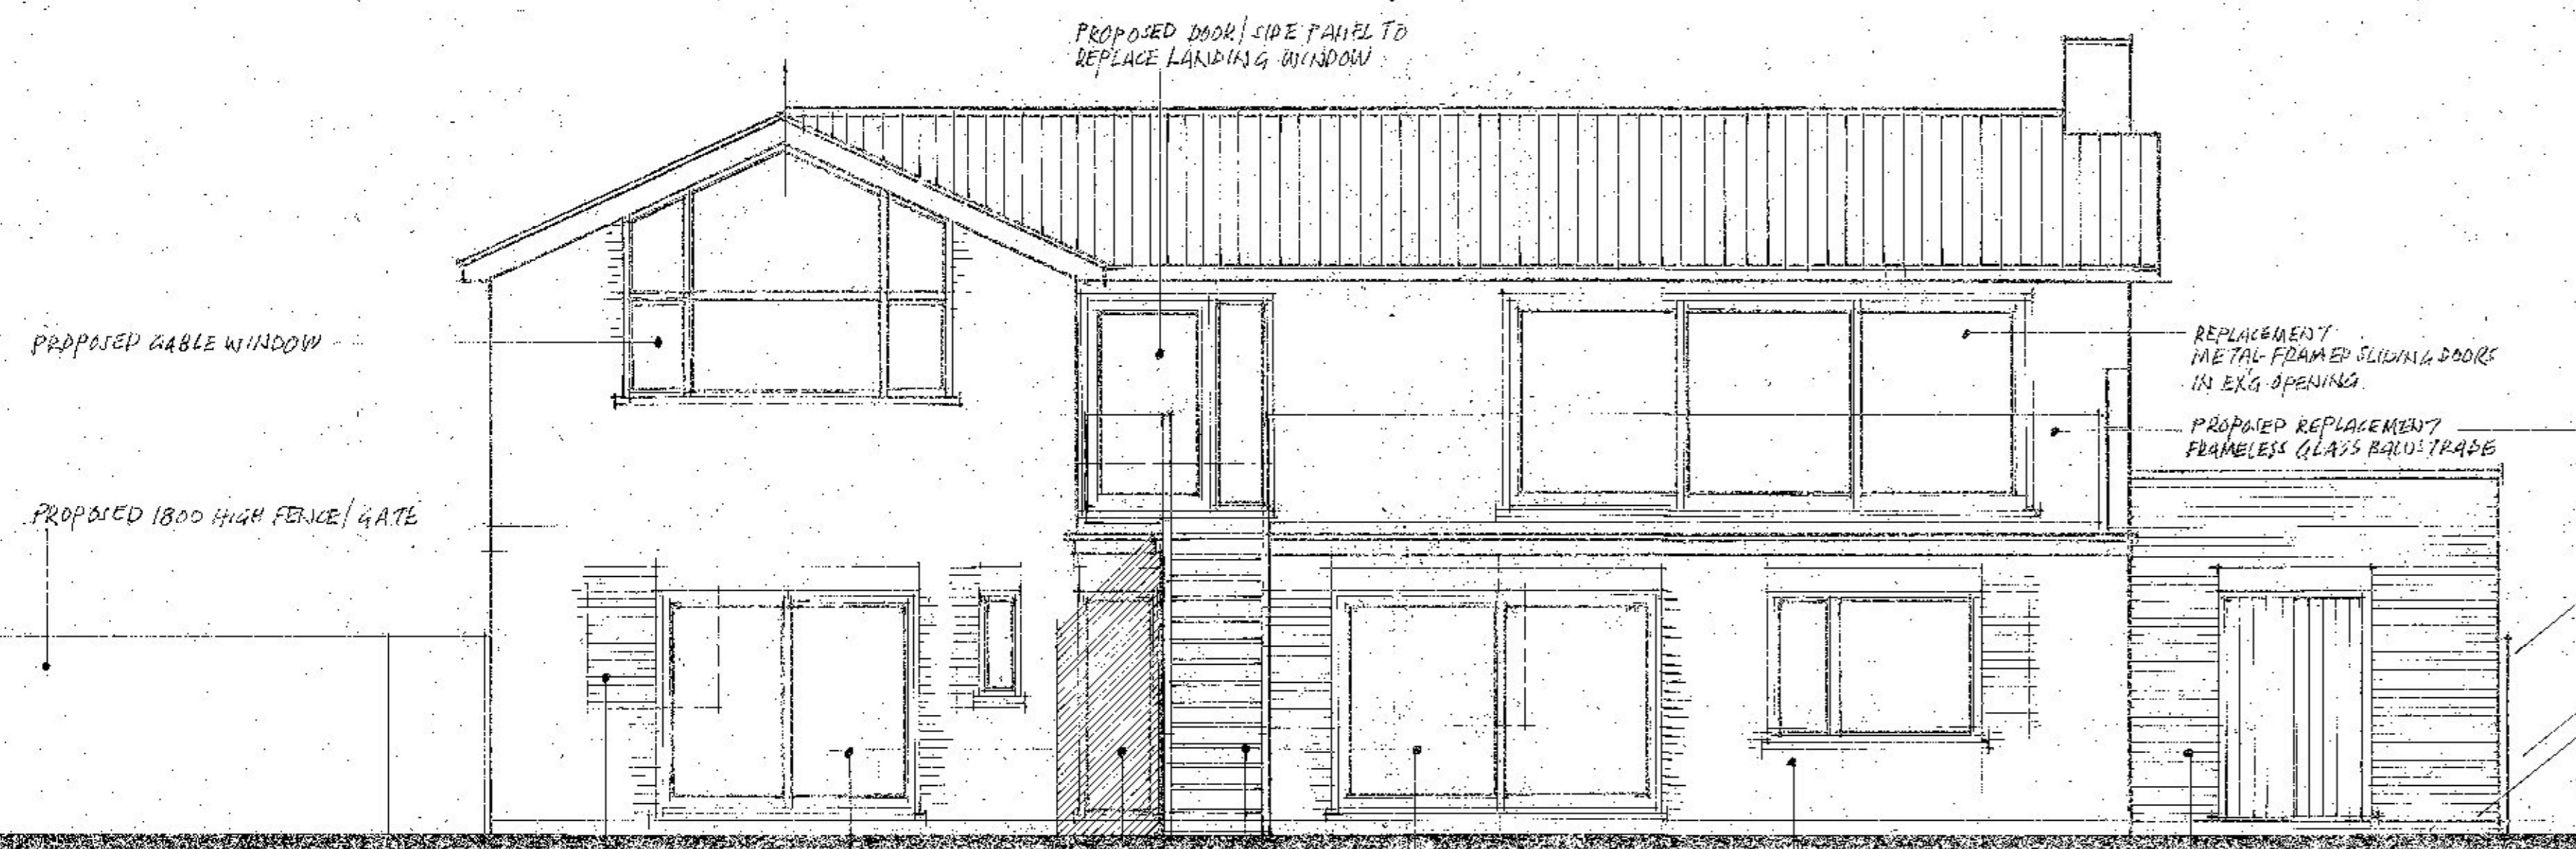


REAR / EAST ELEVATION

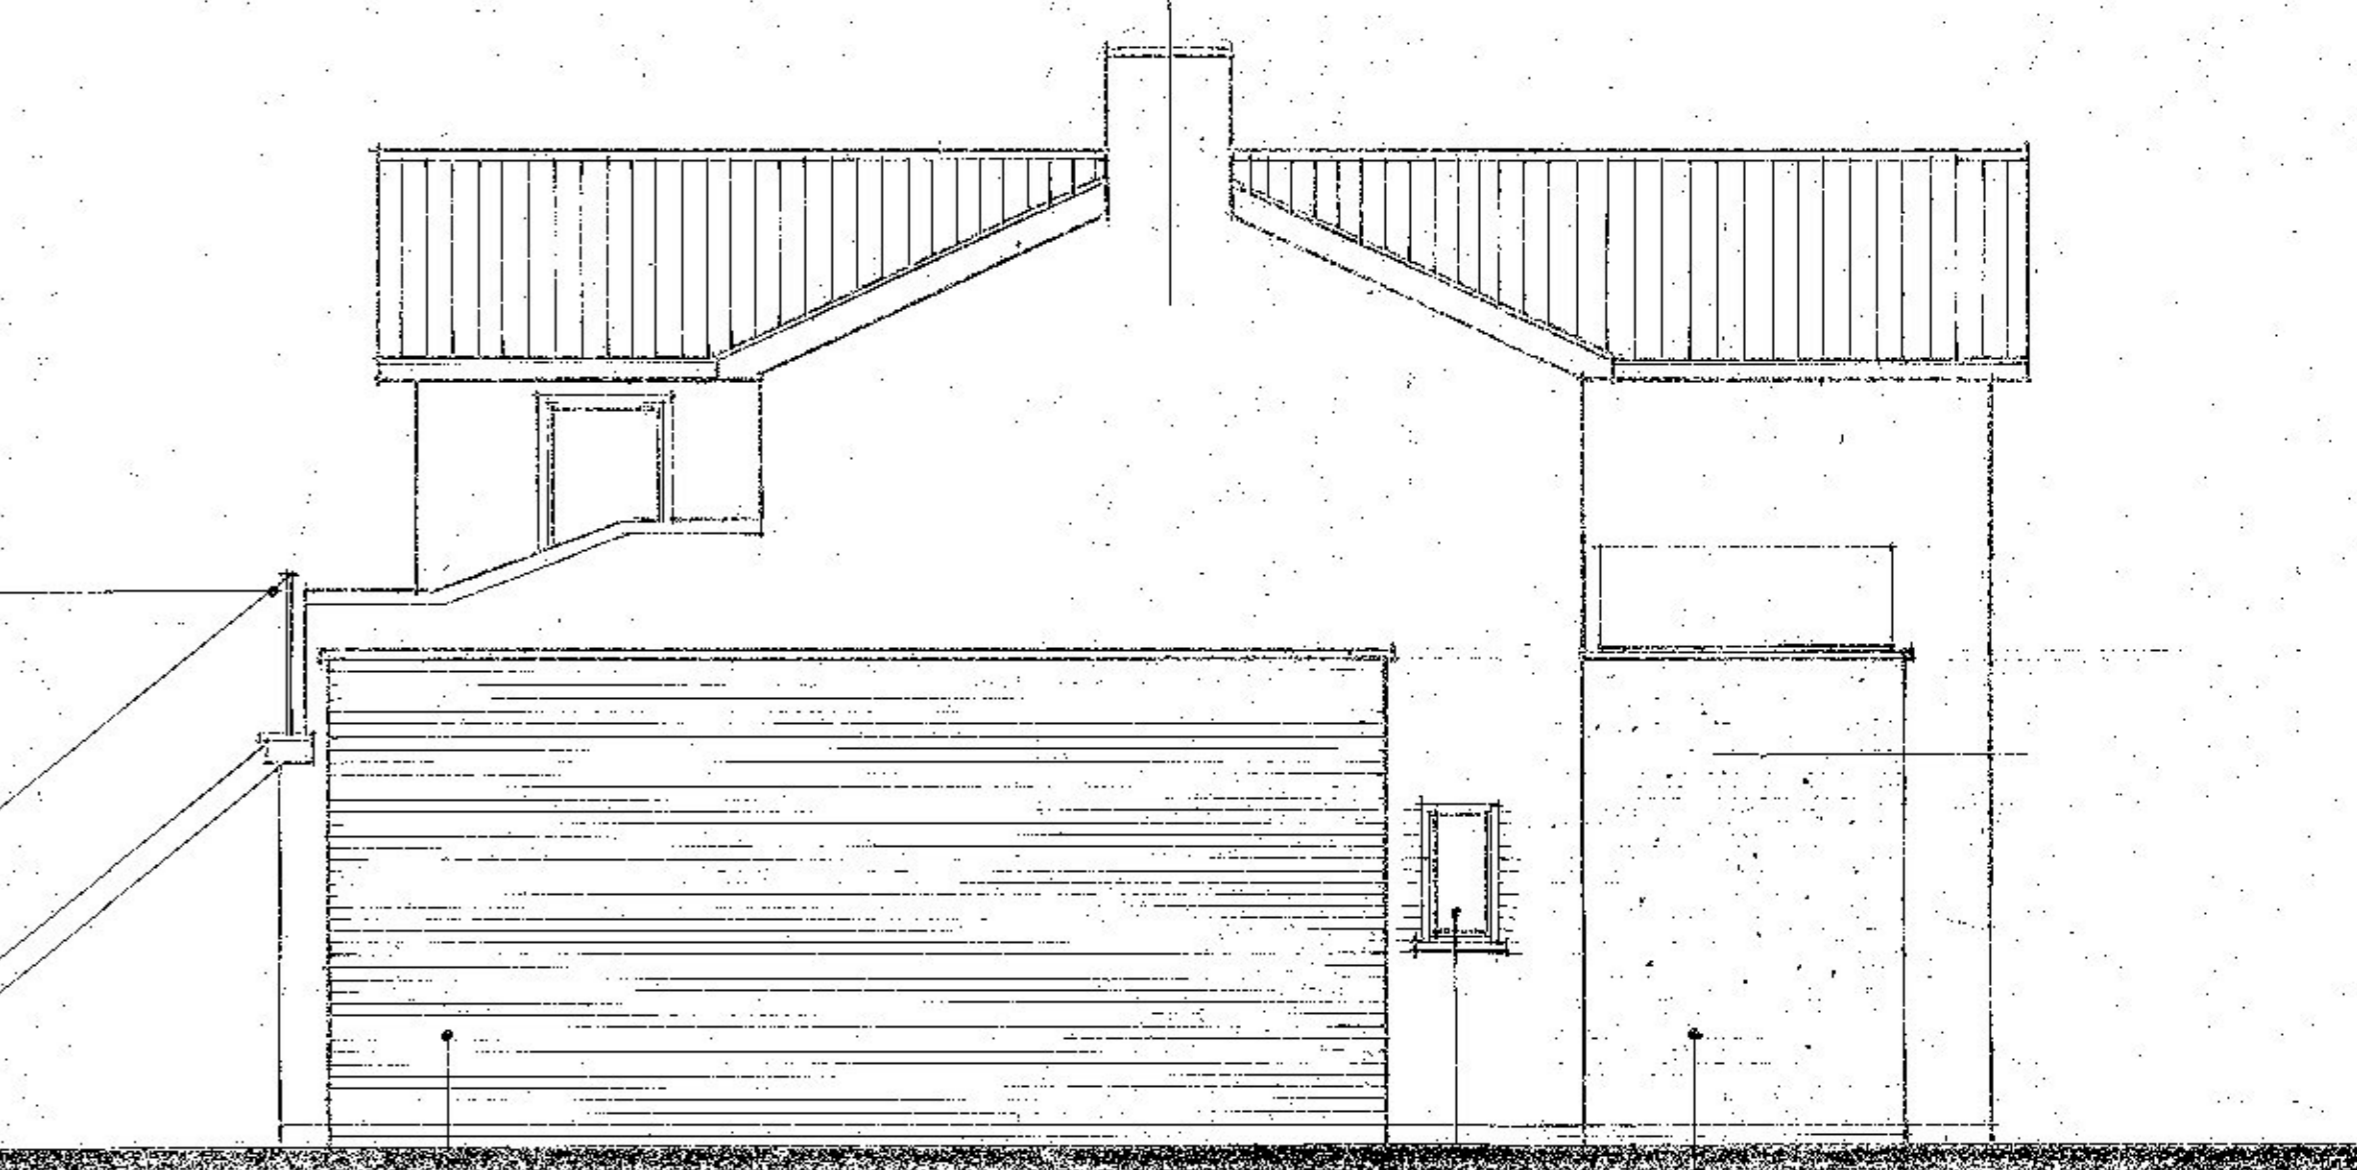

SIDE / NORTH ELEVATION

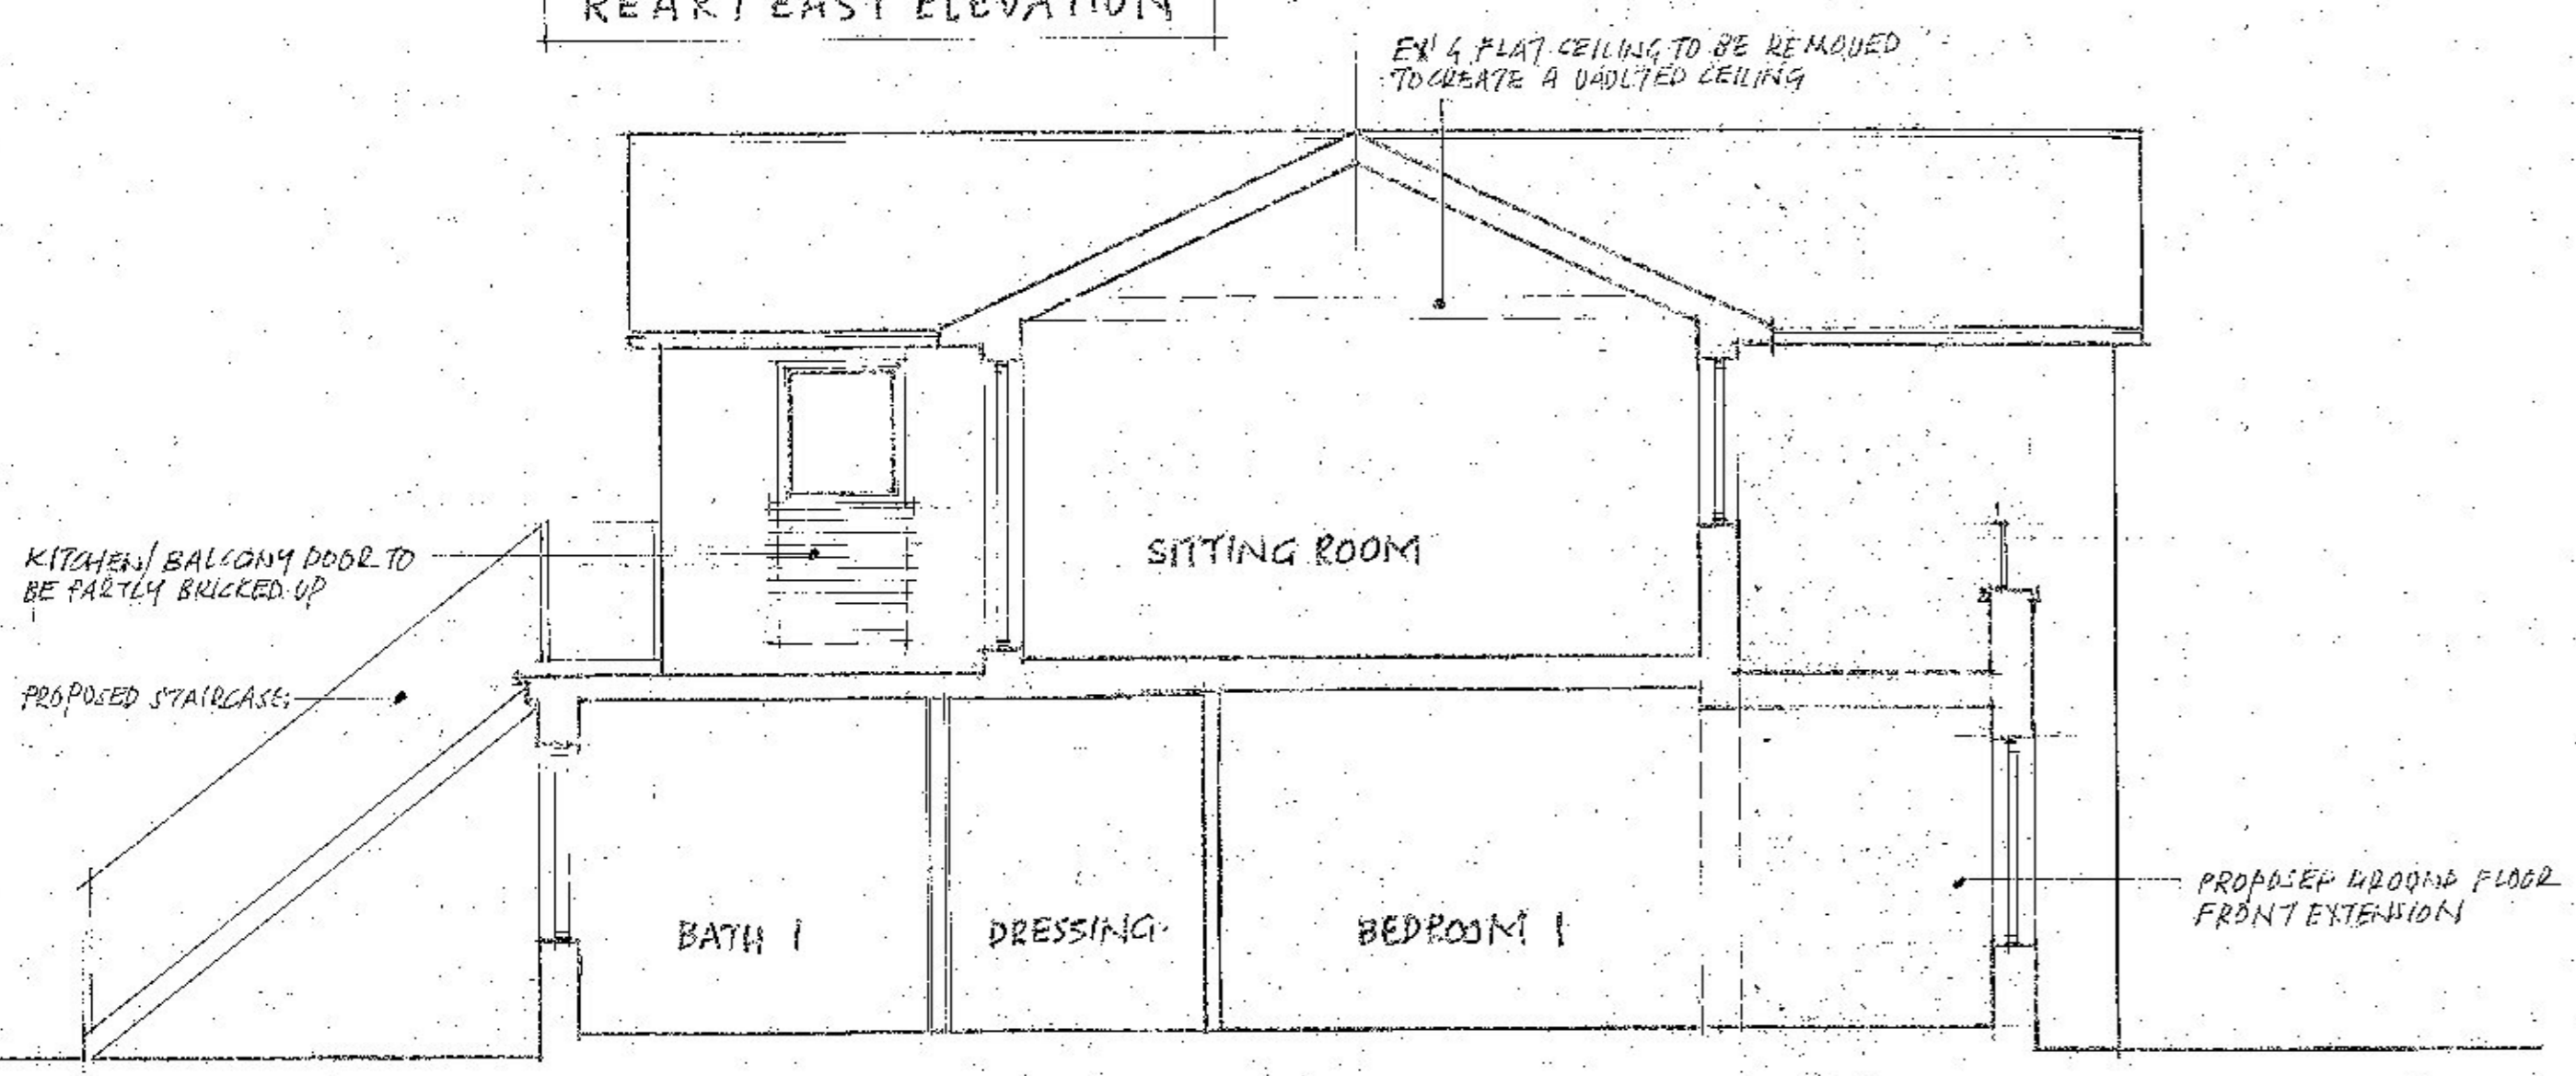

SECTION AA

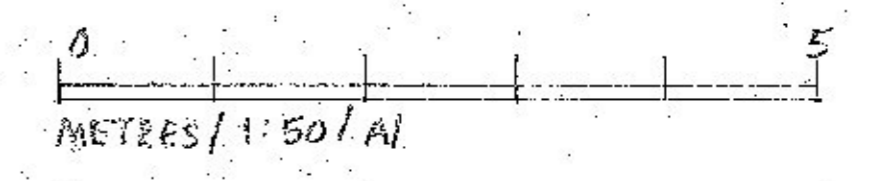

PROPOSED EXTENSIONS TO HIGH HILL HOUSE,
 OLD HALL LANE, WALTON ON THE NAZE CO14 6LJ
 PROPOSED ELEVATIONS AND SECTION
 1:50 / A1 - FEB 2021
 MICHAEL HILL RIBA
 1 DISWELL LODGE, DISWELL RISE, W.C. ALB 7NU
 2021 / OHL / P / 2